

A1

A

B

C

D

E

F

G

H

I

J

K

L

M

N

1

2

3

4

5

6


7

8

9


10

11

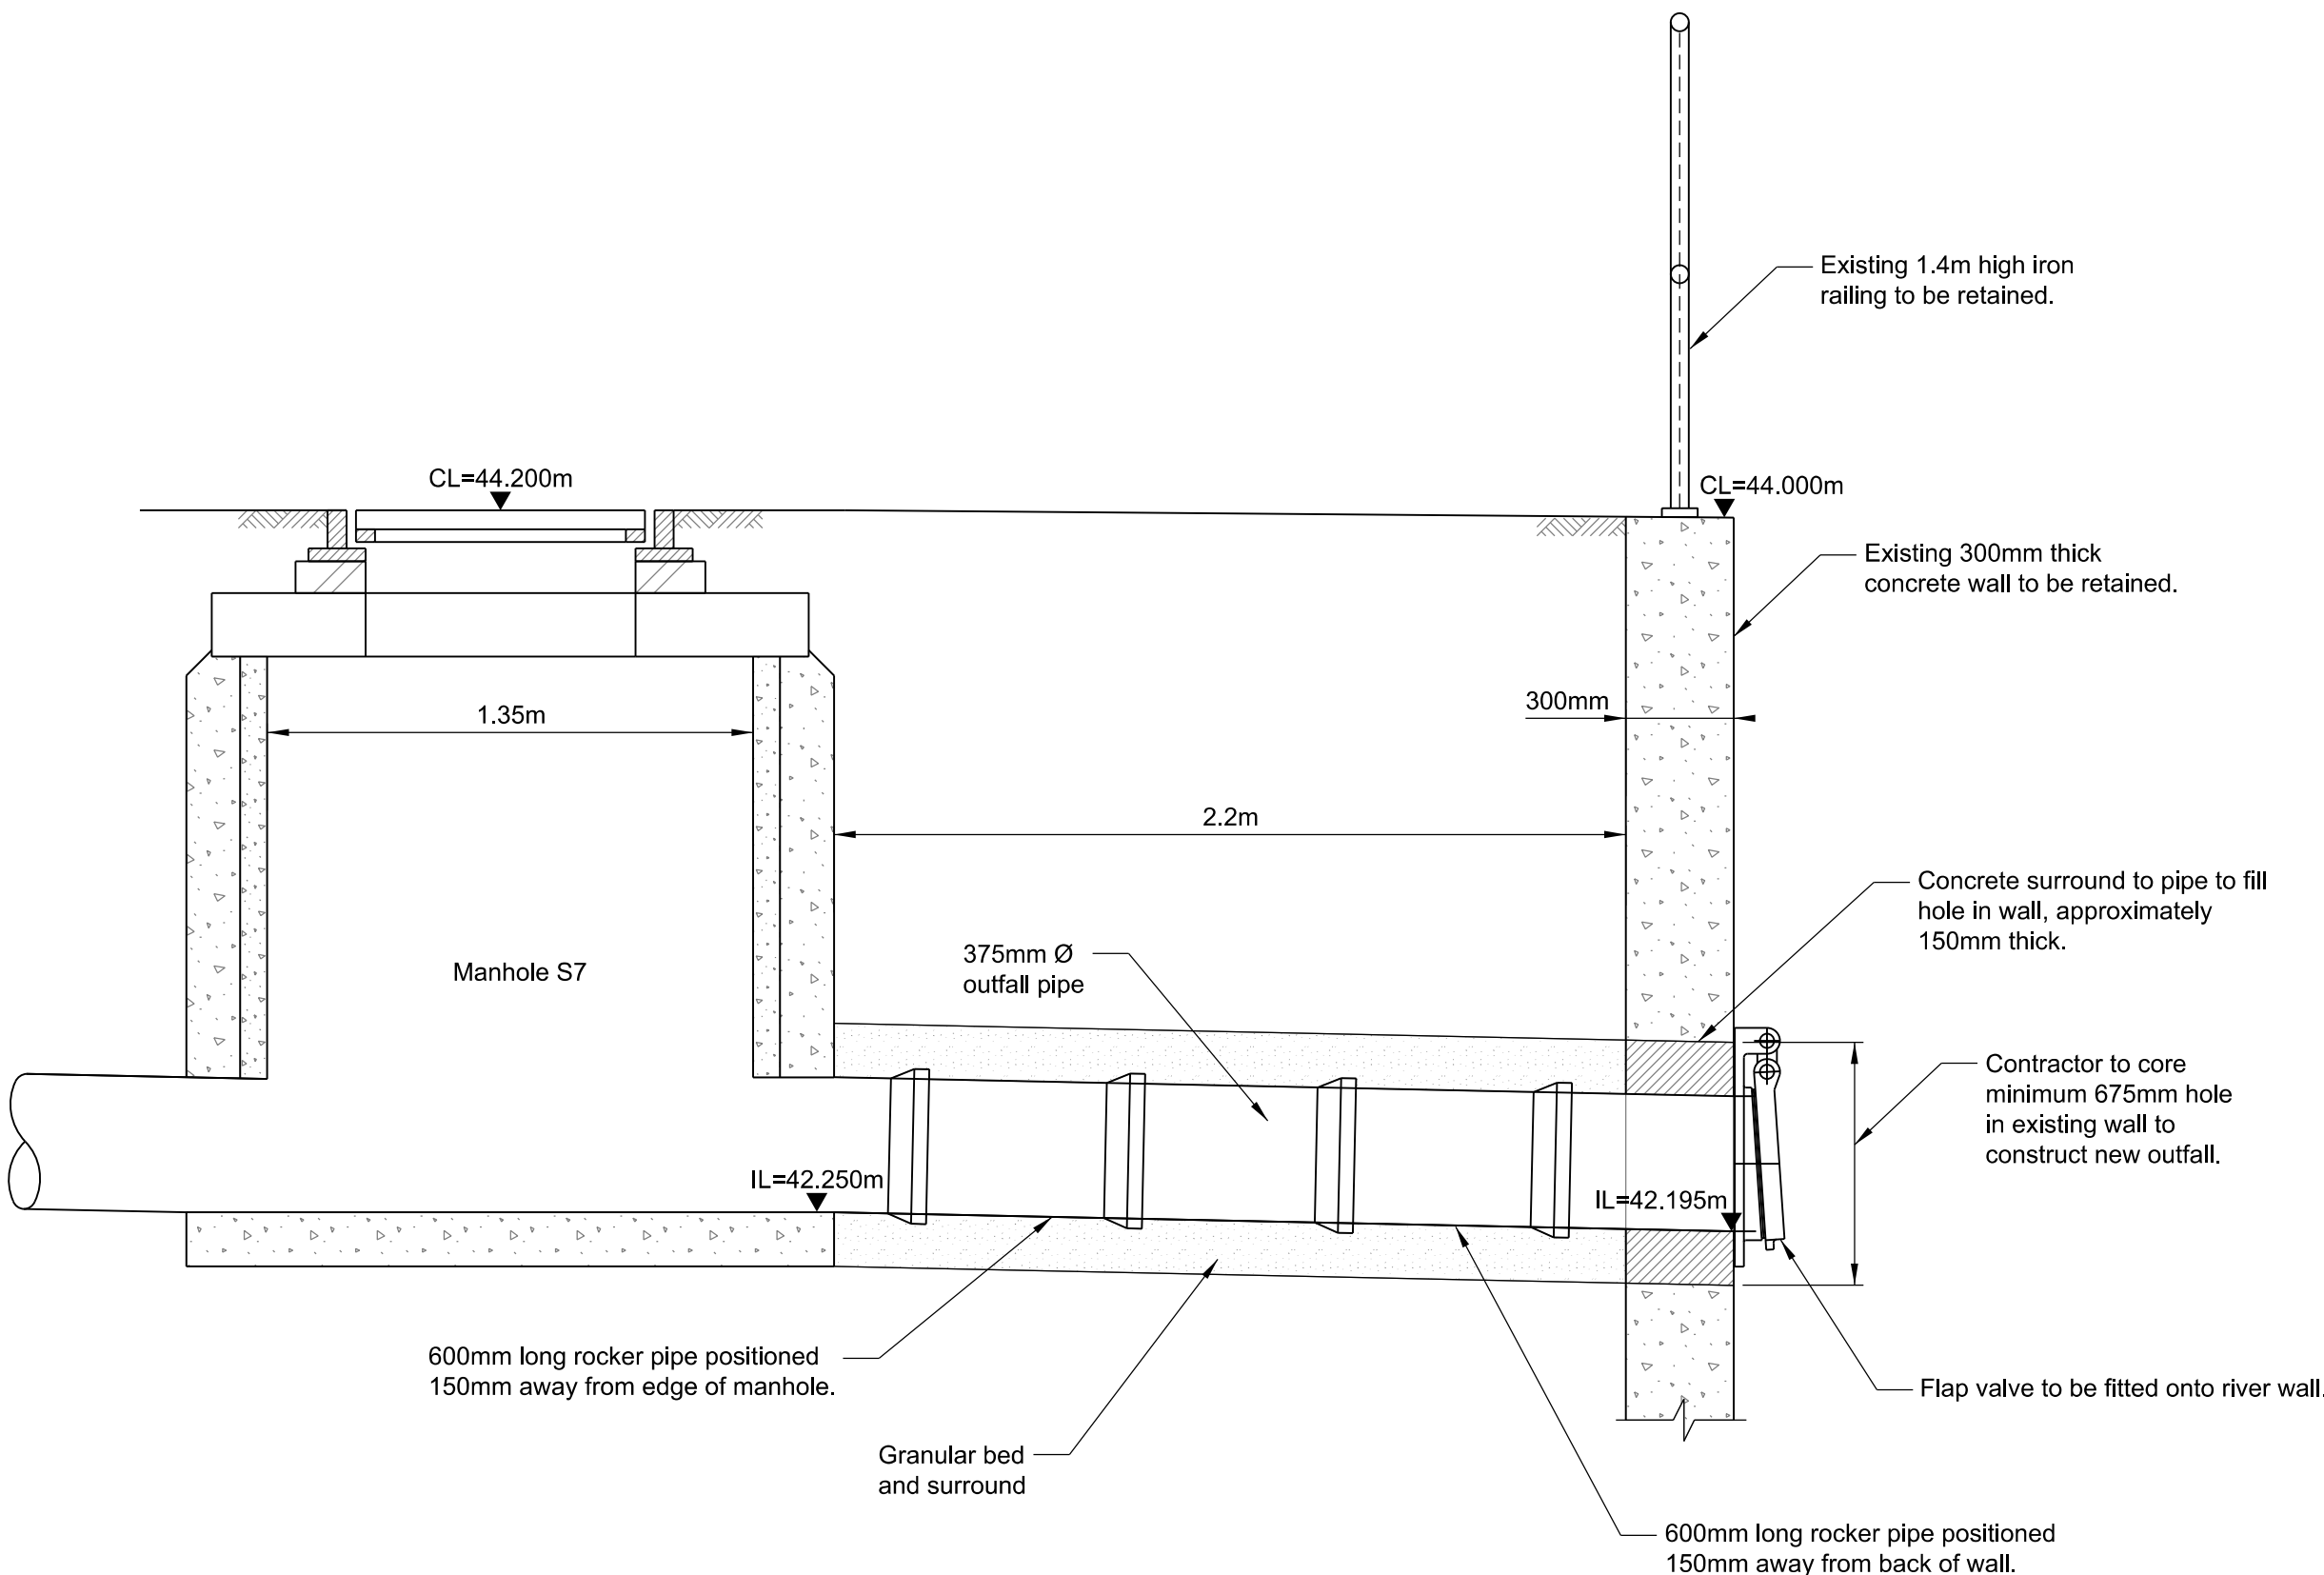

Section Through River Outfall C

Scale 1:20

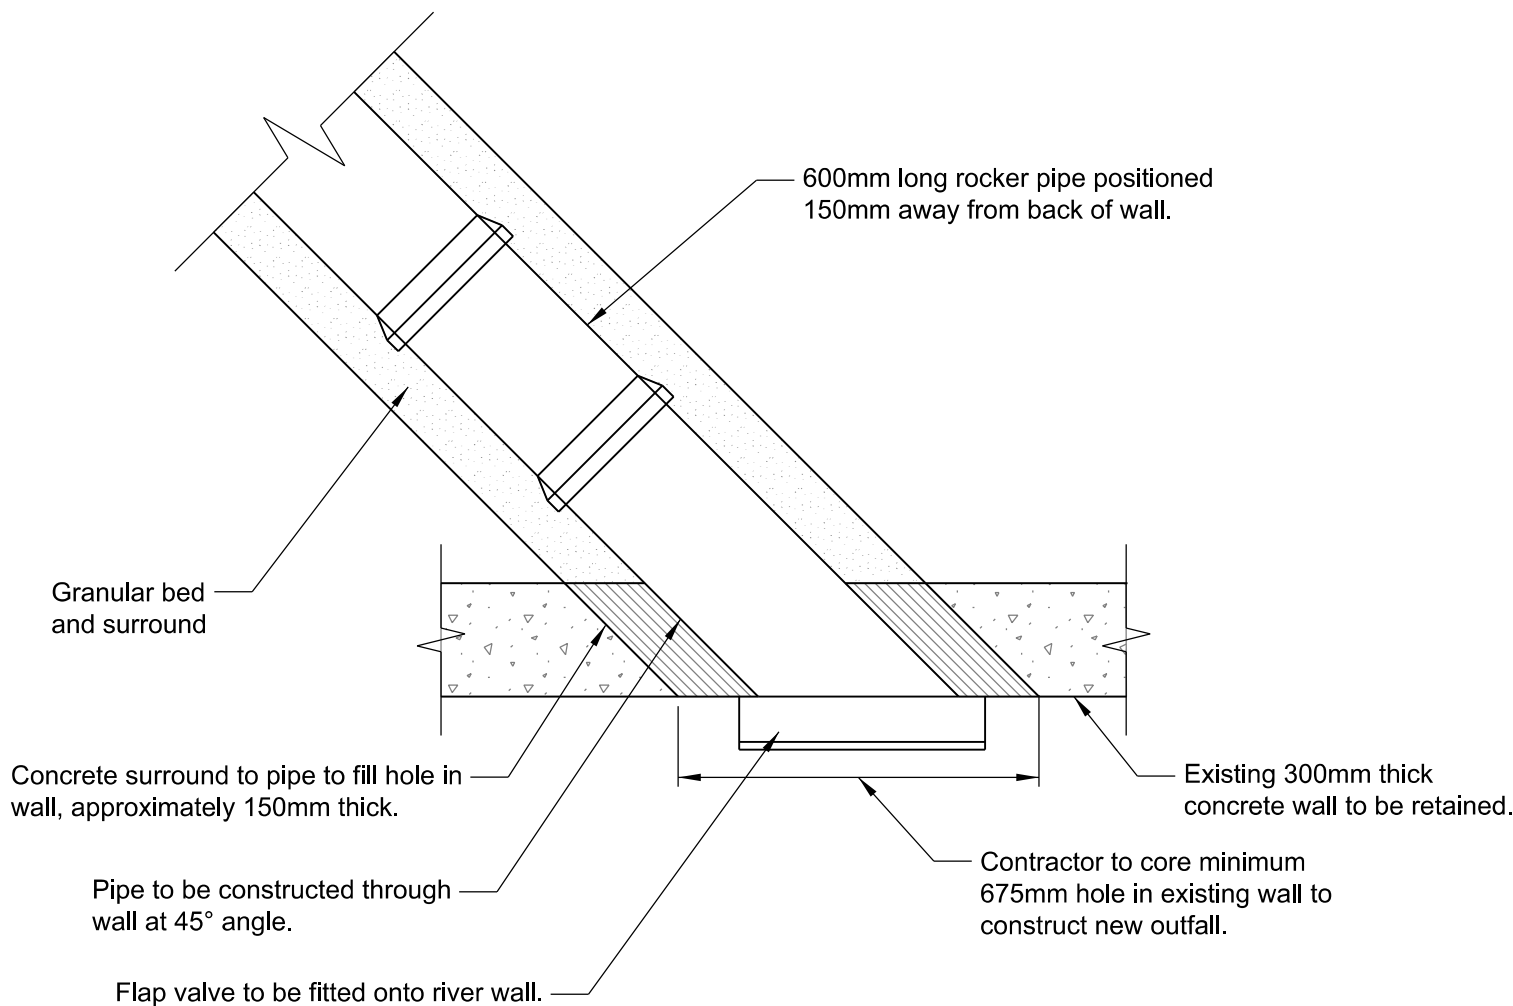

Plan View of River Outfall C

Scale 1:20

Notes:

1. Refer to drawing A61-ARUP-XX-XX-DR-CH-115 for location of river outfall.
2. Proposed outfall detail is subject to approval from the Environment Agency and BMBC Highways.

P02	21/10/22	KK	HJ	CW
-----	----------	----	----	----

Outfall detail updated for EA

P01	17/06/22	SM	HJ	CW
-----	----------	----	----	----

Issued for Information

Rev	Date	By	Chkd	Appd
-----	------	----	------	------

ARUP

Admiral House, Rose Wharf,
78 East Street, Leeds, LS9 8EE
Tel +44(0)113 242 8498 Fax +44(0)113 242 8573
www.arup.com

Client
South Yorkshire Passenger
Transport Executive

Project Title
A61 Corridor

Drawing Title
Drainage Outfall Details

Scale at A1
1:20

Role
Drainage

Suitability
- S2 - Fit for information

Arup Job No 253511-00	Rev P02
---------------------------------	-------------------

Name
A61-ARUP-XX-XX-DR-CH-116