




PROPOSED ELEVATION 'A'
 SCALE 1:100

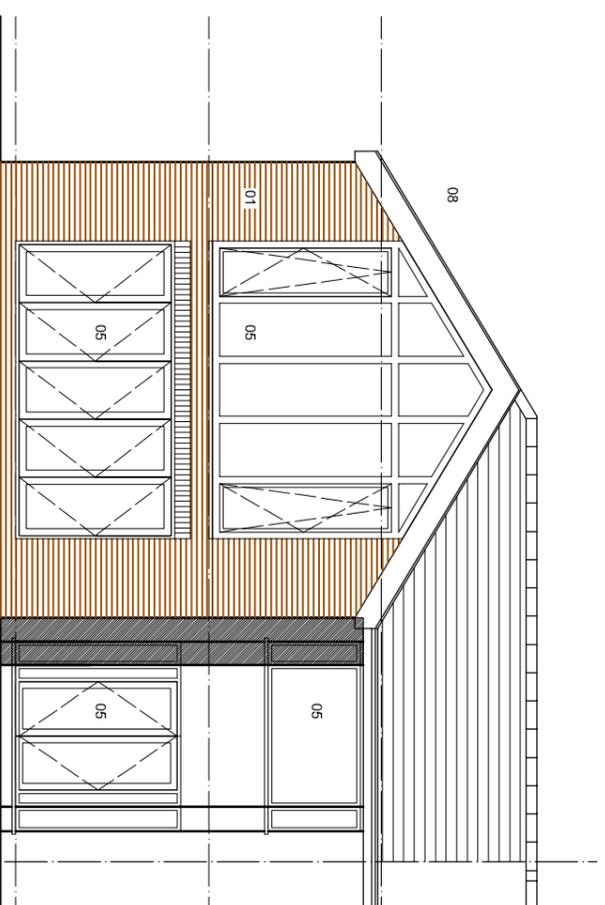

PROPOSED ELEVATION 'C'
 SCALE 1:100

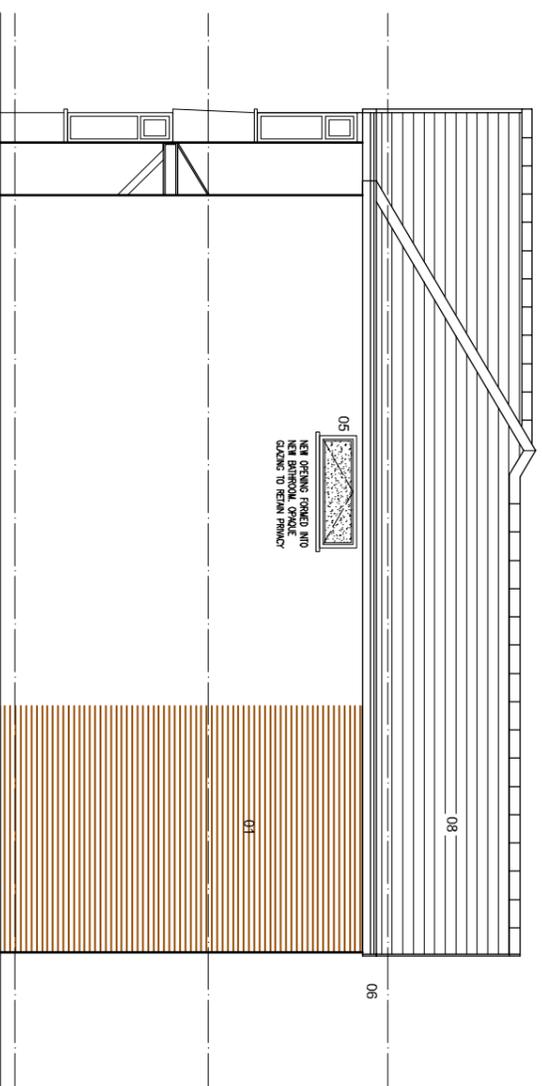

PROPOSED ELEVATION 'B'
 SCALE 1:100

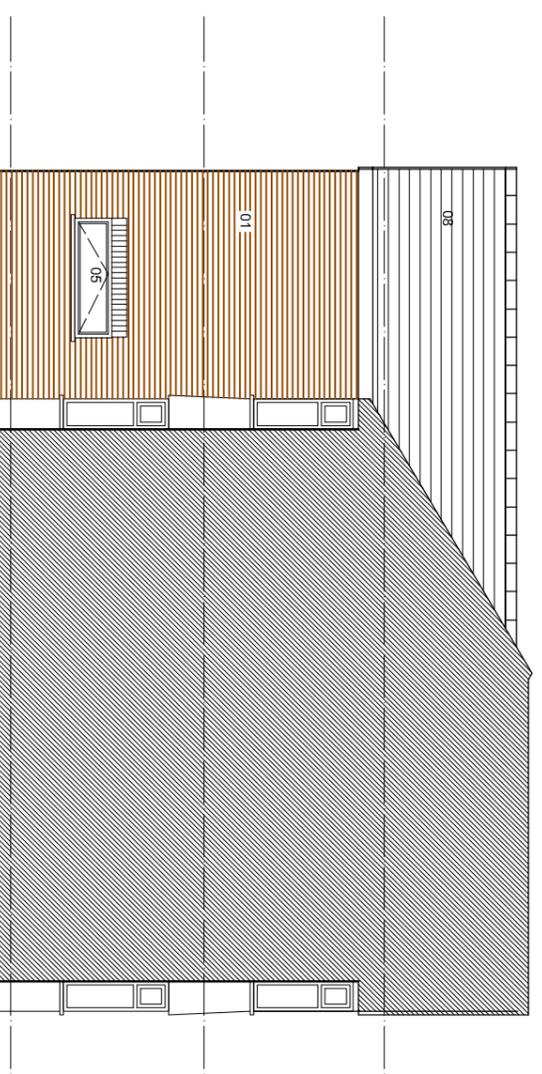

PROPOSED ELEVATION 'D'
 SCALE 1:100

MATERIALS:

- 01 BRICKWORK TO MATCH EXISTING
- 02 WHITE UPVC WINDOWS TO MATCH THE EXISTING
- 03 GALVANISED PPC STEEL PFC
- 04 TREATED AND STAINED TIMBER CLADDING T.B. C.
- 05 ALUMINIUM PPC WINDOW/SIDOORS COLOUR DARK GREY
- 06 ALUMINIUM FLASHING DETAIL
- 07 NEW GARAGE DOOR (TYPE T.B.C.)
- 08 NEW ROOF TILES TO MATCH THE EXISTING

codn	DRAWN	CHECKED	DATE	SCALE	REVISION
	JH	-	-	1:100	B

Coda Studios Ltd
 Hope Works, 25 Mowbray St, Sheffield, S3 8EL
 t:0114 279 6003 f: 0114 279 6004
 e:information@codastudios.co.uk

Client	ROB WHITE
Job	1, POGMOOR ROAD
Title	PROPOSED ELEVATIONS
Dwg. No.	1776-003

© COPYRIGHT EXISTS ON THE DESIGNS AND INFORMATION SHOWN ON THIS DRAWING
 The Contractor must verify all dimensions on site before making shop drawings
 or commencing work of any kind. No dimensions to be scaled from this drawing.
 Architect to be notified of any discrepancies in dimensions immediately.