


**Notes:**  
 This drawing is for Refrigeration design only.  
 It should be read in conjunction with all  
 standard details and specifications.  
 All dimensions to be checked on site and any  
 discrepancy to be verified before  
 commencement of work.  
 All works to comply with current building  
 regulations/health and safety standards.

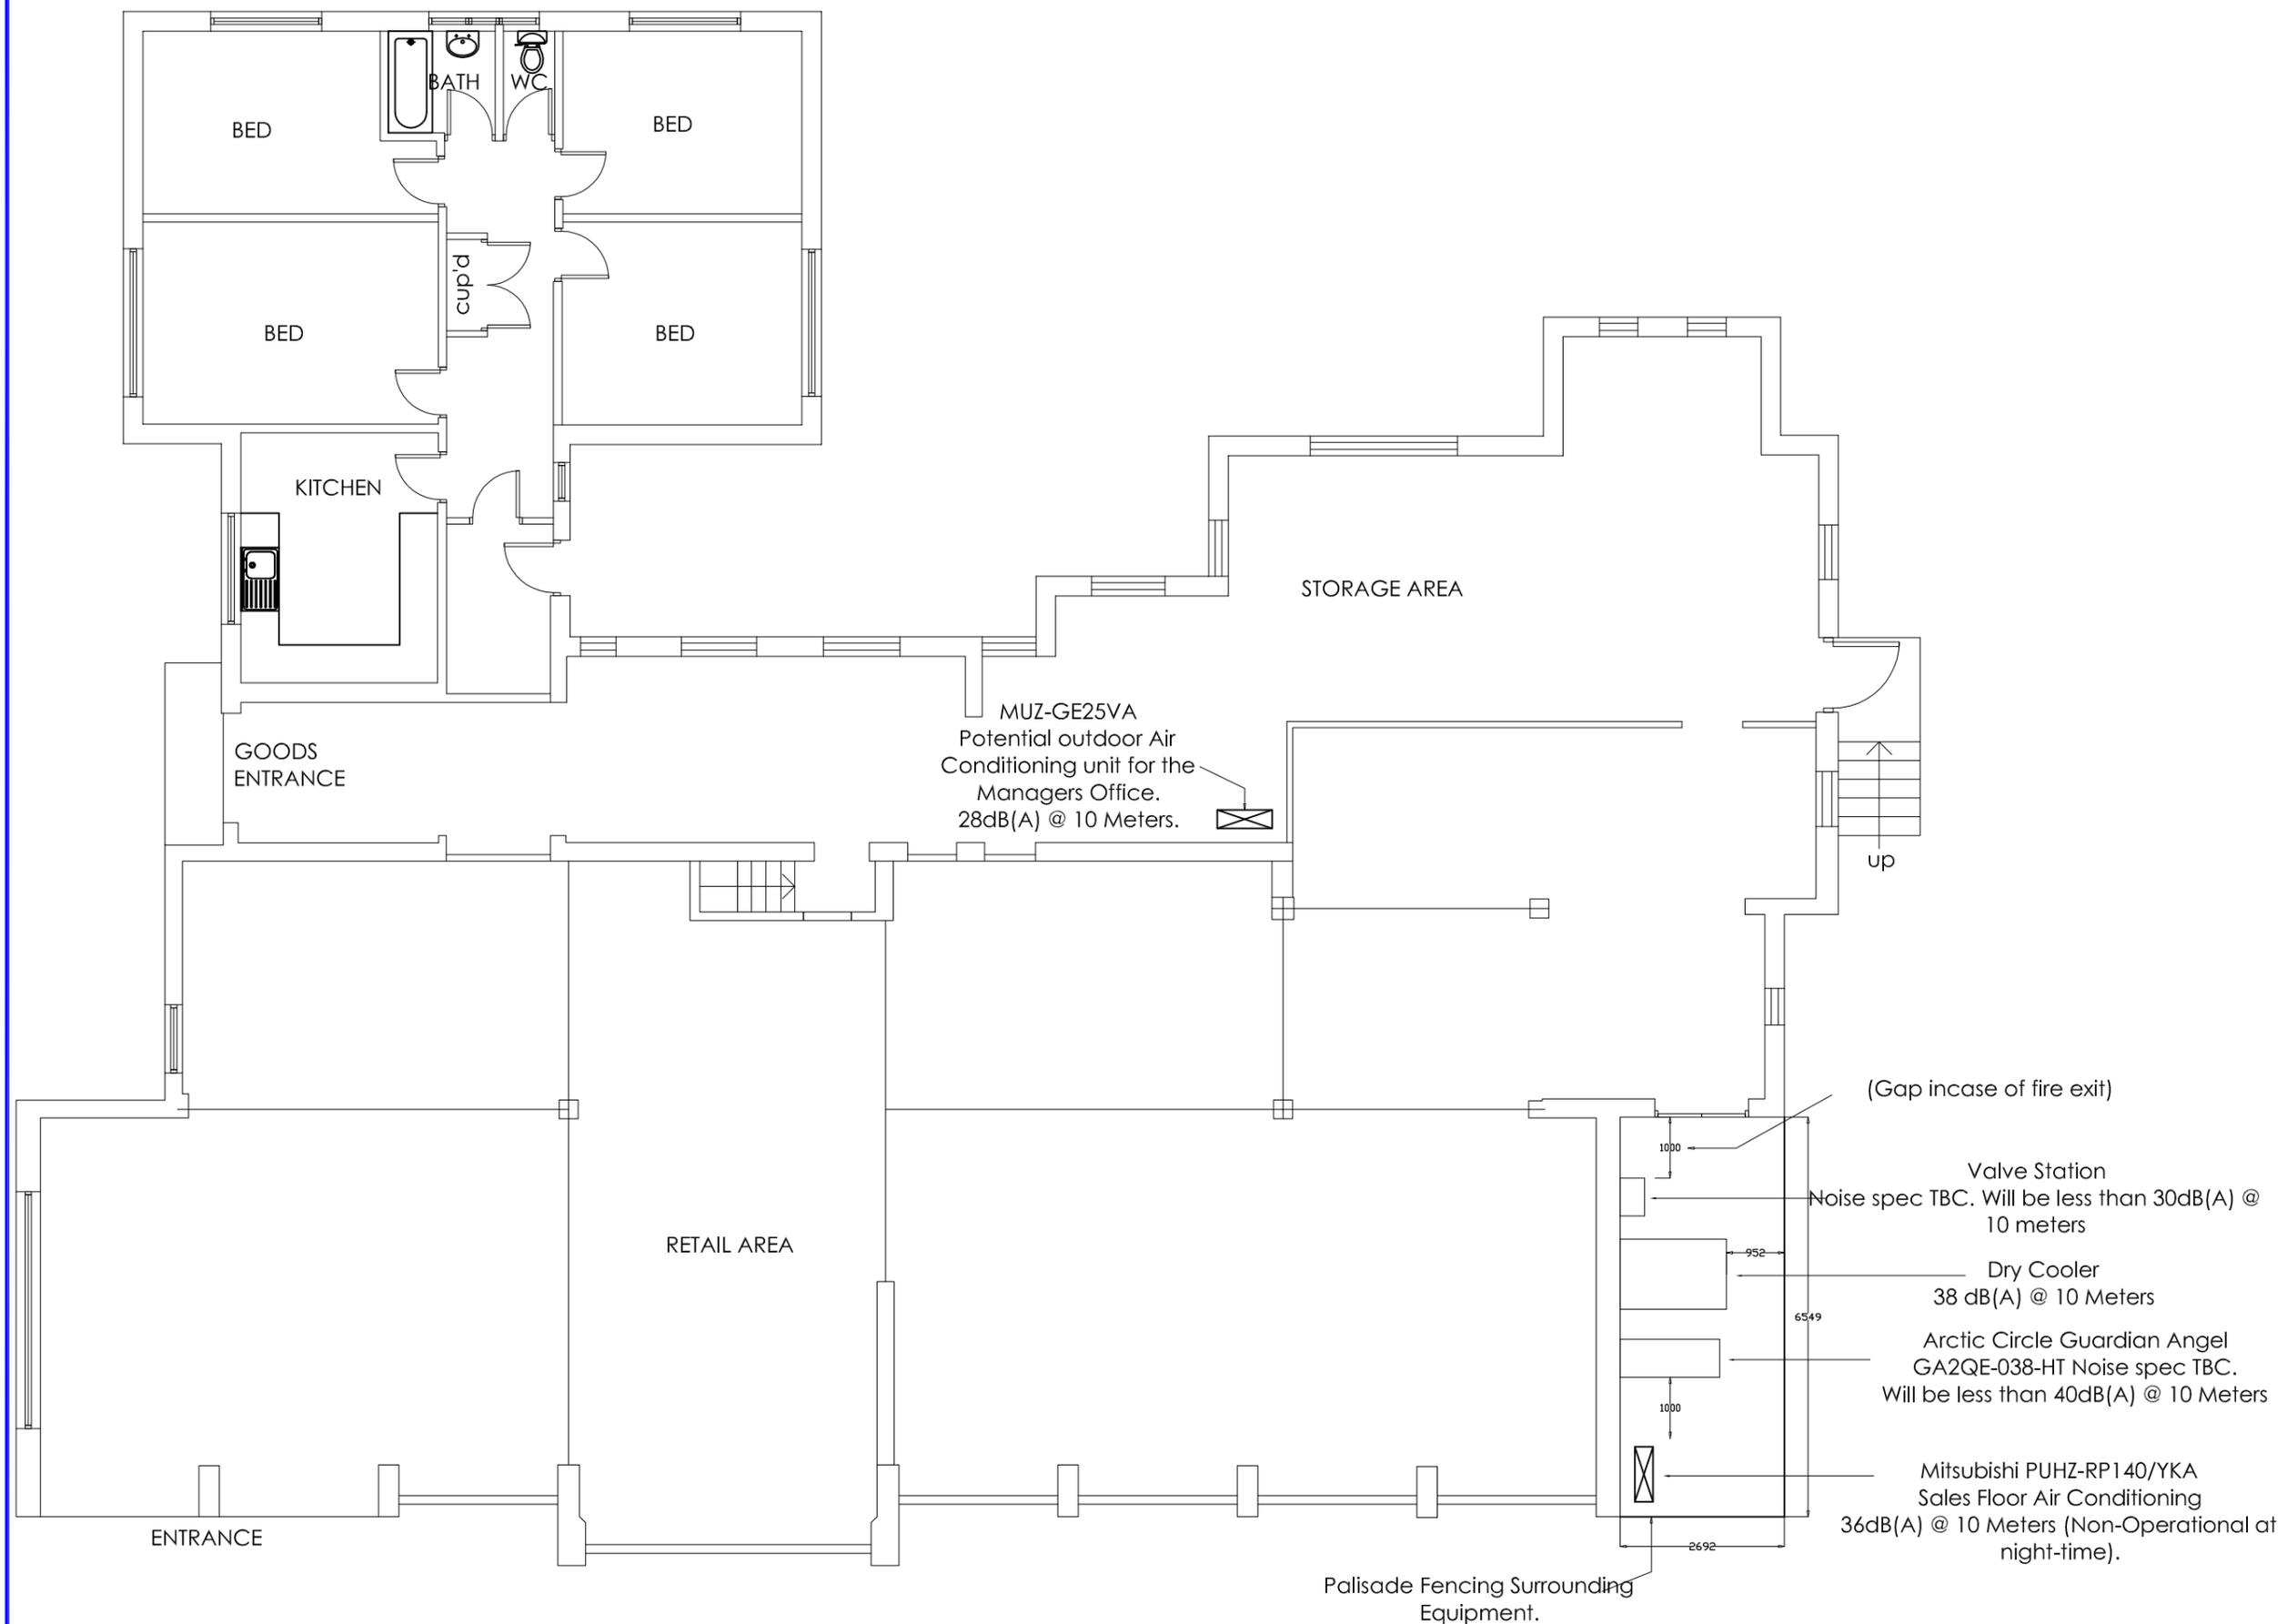

| Rev  | By  | Date    | Details    |
|--|-----|---------|------------|
| Project  |     |         |            |
| ACQ  |     |         |            |
| LONGBOW  |     |         |            |
| Store ID   |     |         |            |
| -  |     |         |            |
| Client   |     |         |            |
| The co-operative<br>good with food                                   |     |         |            |
| bja Refrigeration<br>Consulting Engineers                            |     |         |            |
| Bridge Mills<br>Huddersfield Road<br>Holmfirth<br>HD9 3TW            |     |         |            |
| Tel: 01484 680069<br>Fax: 01484 680041<br>E-Mail: info@bjacool.co.uk |     |         |            |
| Drawing Title  |     |         |            |
| PROPOSED PLANT +<br>LOCATIONS  |     |         |            |
| Drawing Status   |     |         |            |
| PRELIMINARY DESIGN   |     |         |            |
| Client Drawing Revision  |     |         |            |
| -  |     |         |            |
| Scale  | NTS | Date    | 31/10/2012 |
| Drawn  | GBB | Checked | Approved   |
| Drawing No.  |     |         |            |
| -  |     |         |            |
| Rev  |     |         |            |
| -  |     |         |            |

only scaled on  
**A3**