



PROPOSED PLAN

Revisions	A. A----	00-00-00
This drawing is for planning permission only and is not a construction drawing.		
Drawing Title	PROPOSED-PLAN	
Job No. - Dwg No.	DO/2016/2	-
Client:	David Owen 29 Snape Hill Road Darfield BARNSELY S73 3LY	
Scale:	1:50	

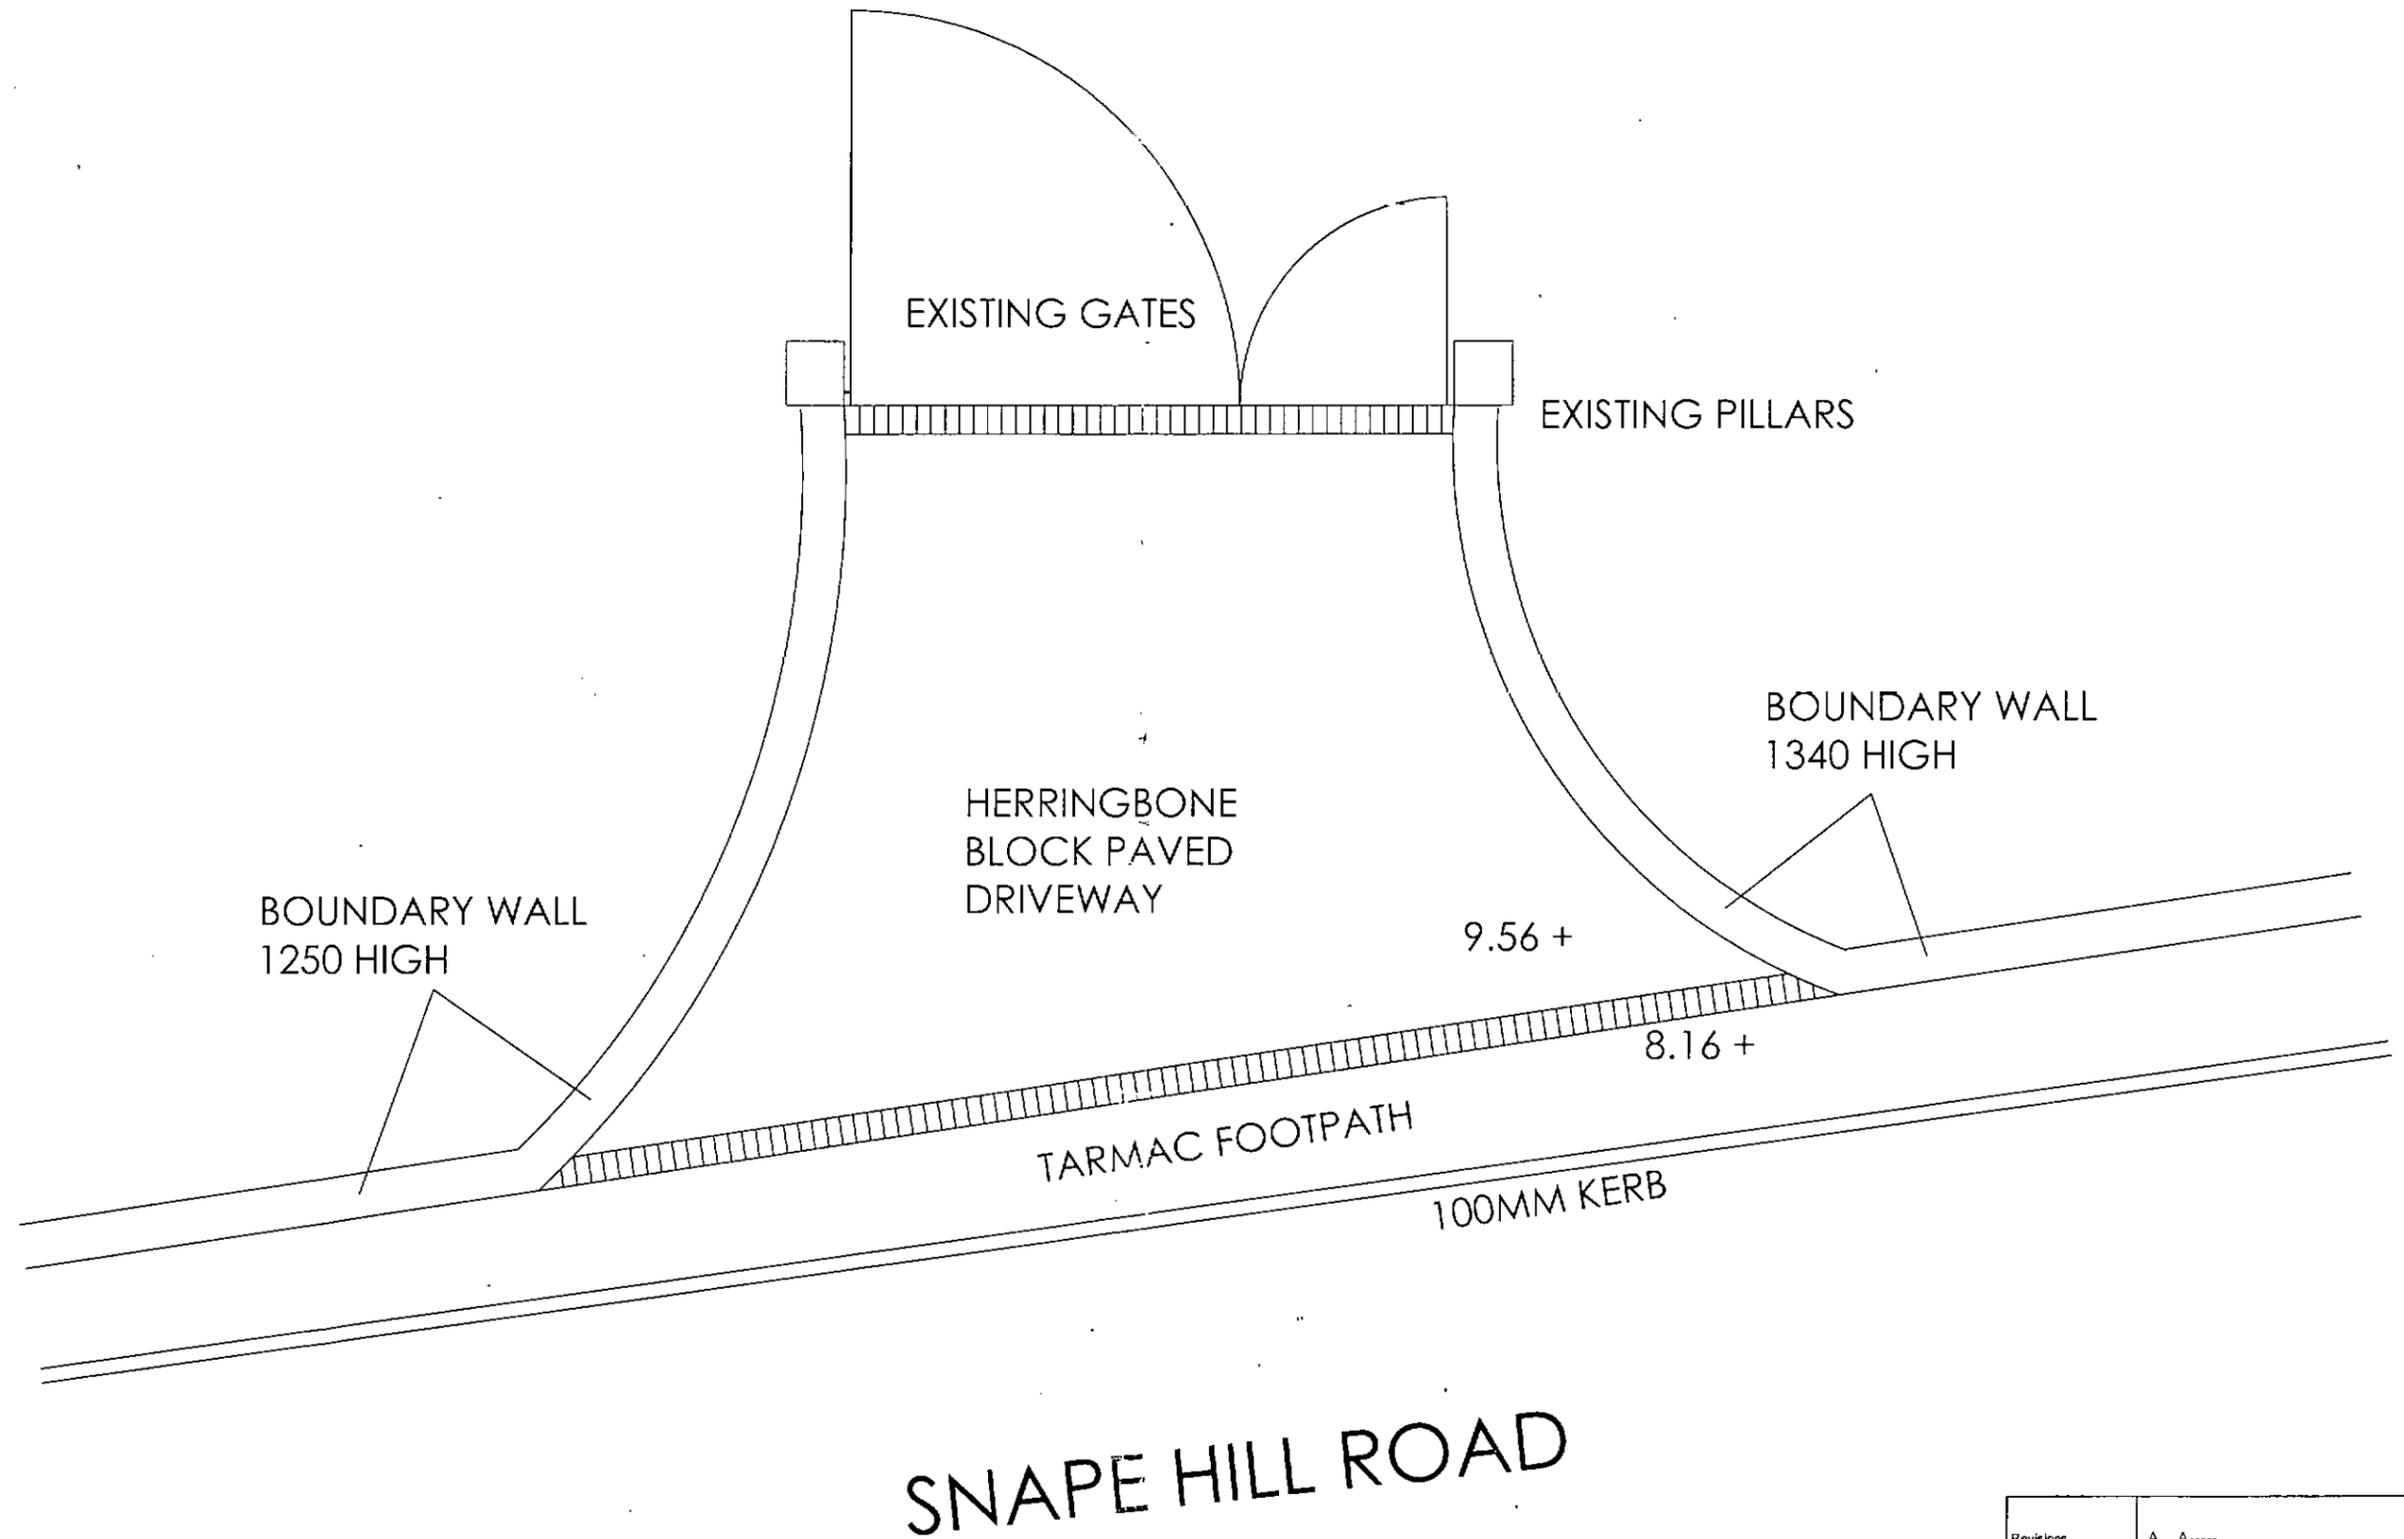

EXISTING PLAN

Revisions	A. A-----	00-00-00
This drawing is for planning permission only and is not a construction drawing.		
Drawing Title	EXISTING-PLAN	
Job No. - Dwg No.	DO/2015/1	-
Client:	David Owen 29 Snape Hill Road Darfield BARNSELEY S73 9LY	
Scale:	1:50	

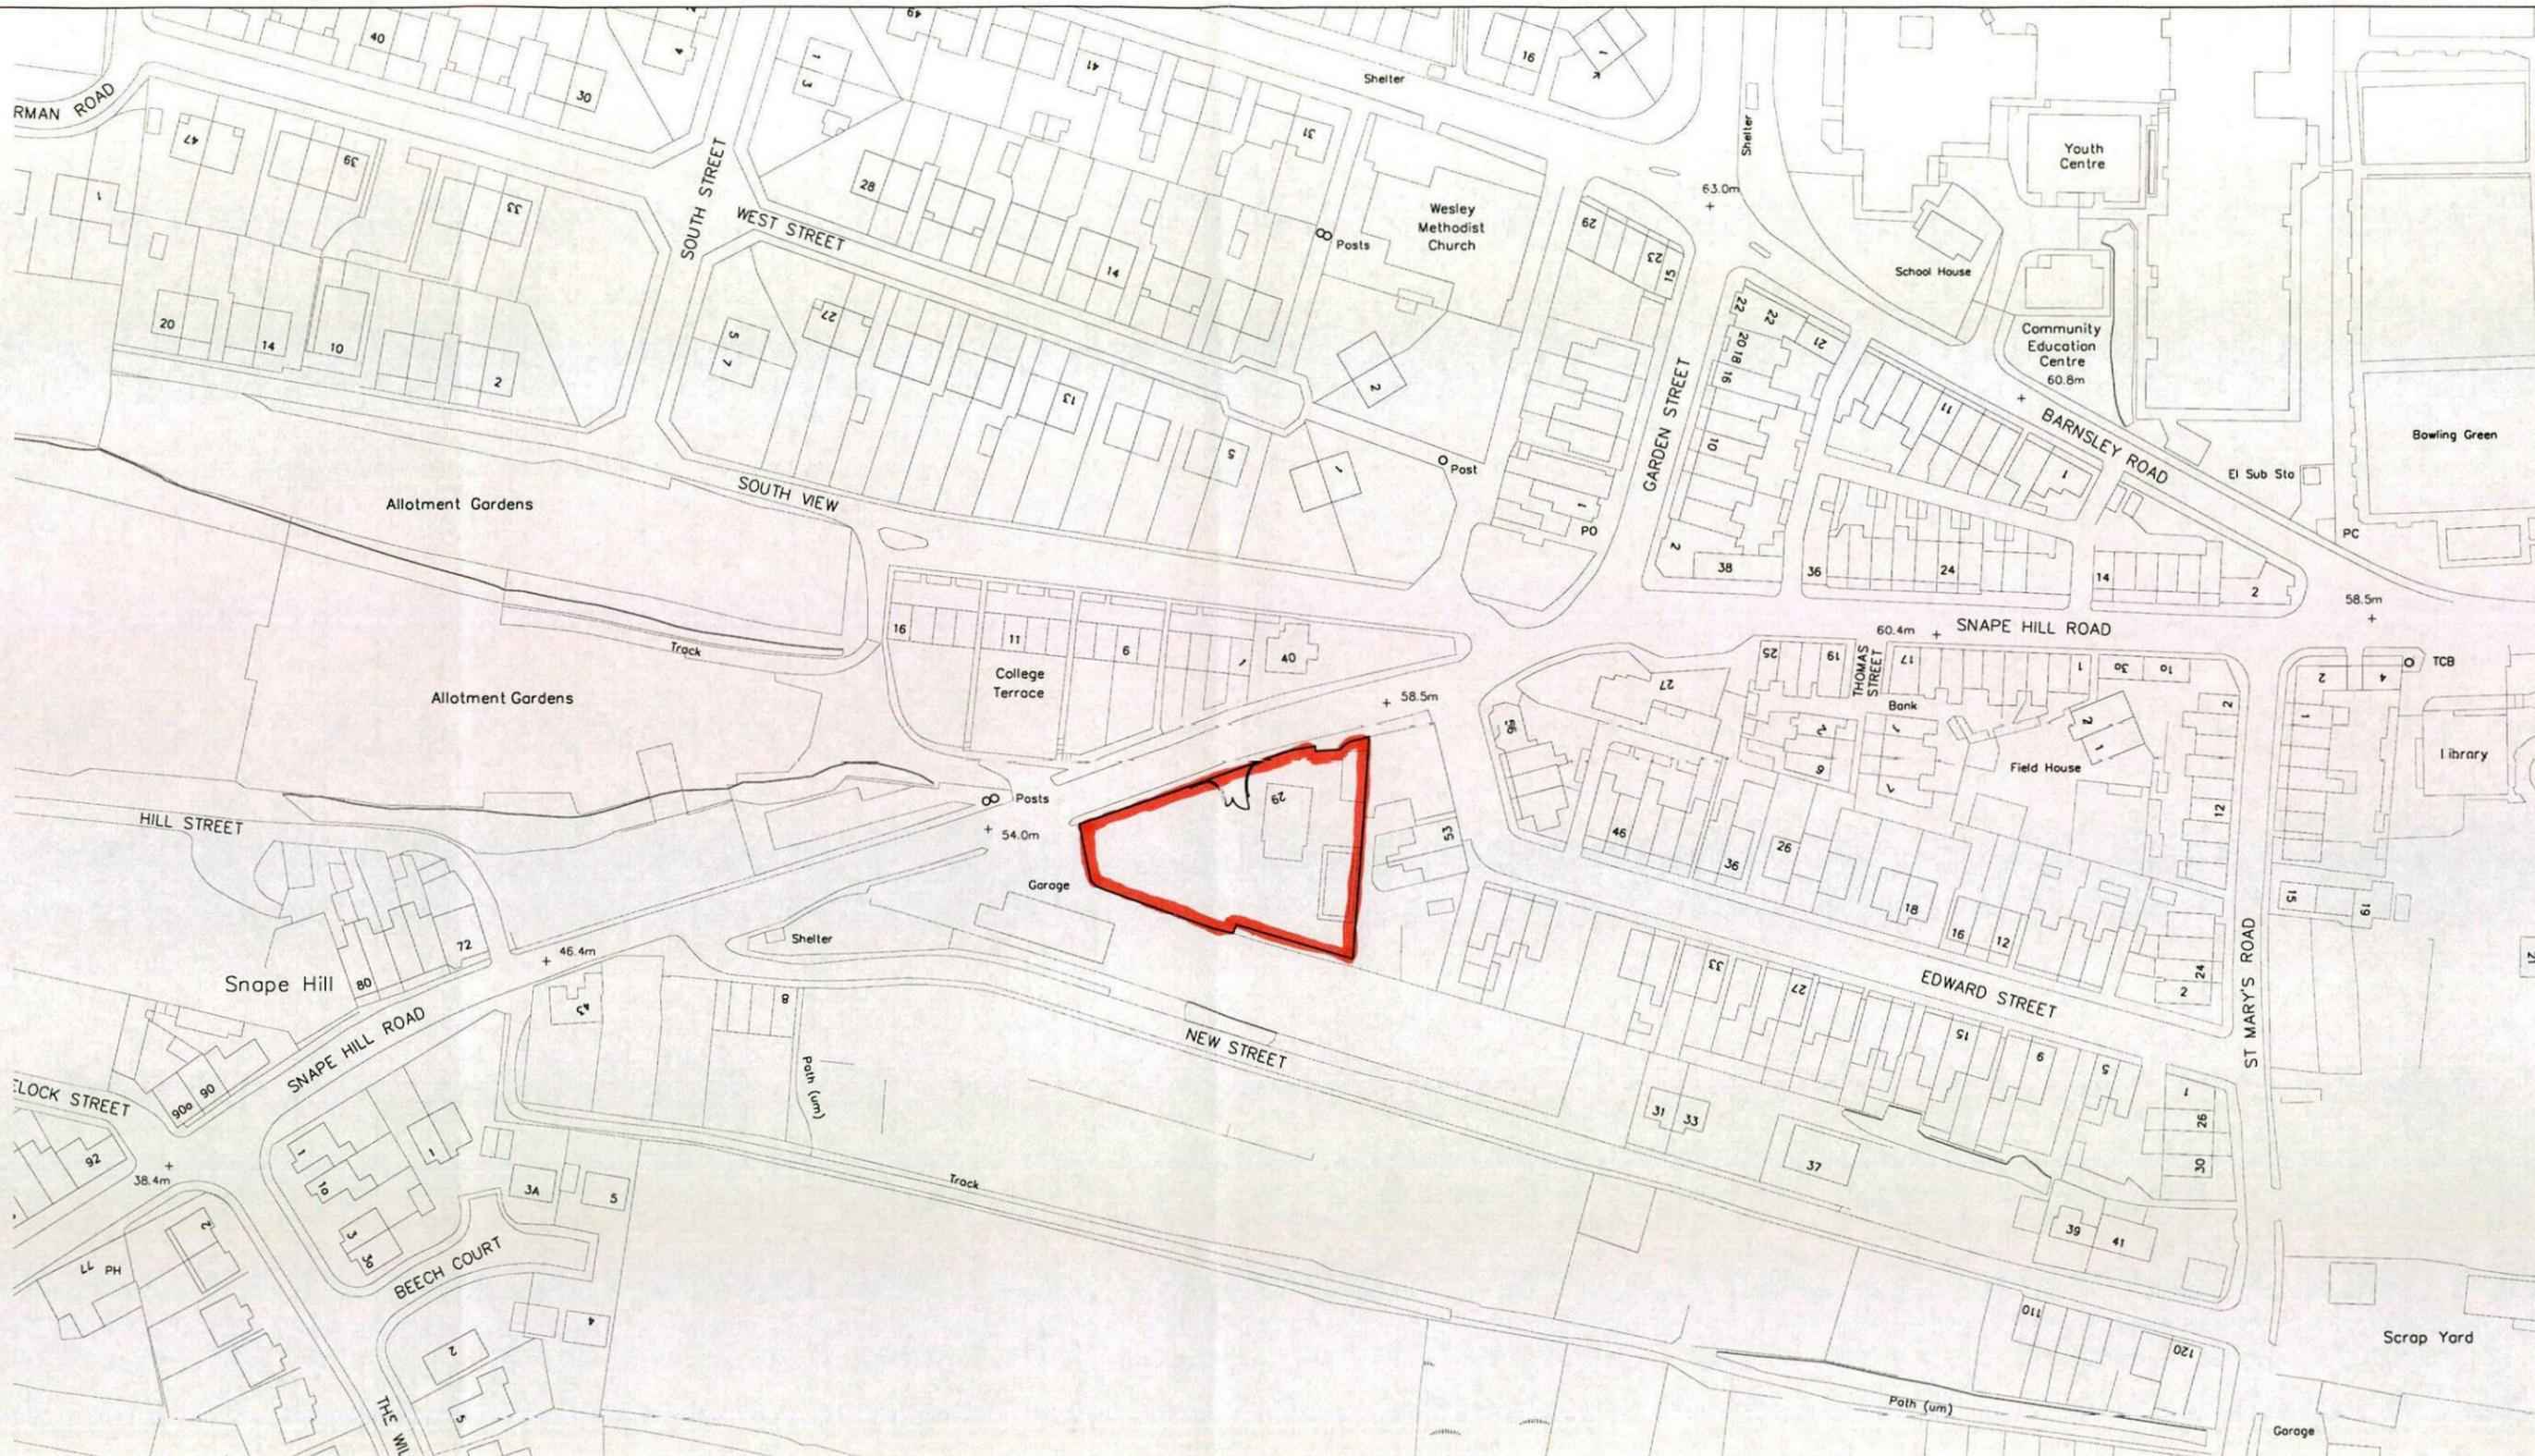

Revisions	A. A-----	00-00-00
This drawing is for planning permission only and is not a construction drawing.		
Drawing Title	LOCATION-PLAN	
Job No. - Dwg No.	DO/2016/3	-
Client:	David Owen 29 Snape Hill Road Darfield BARNSELEY S73 9LY	
Scale:	1:1250	