


SUPERMARKET

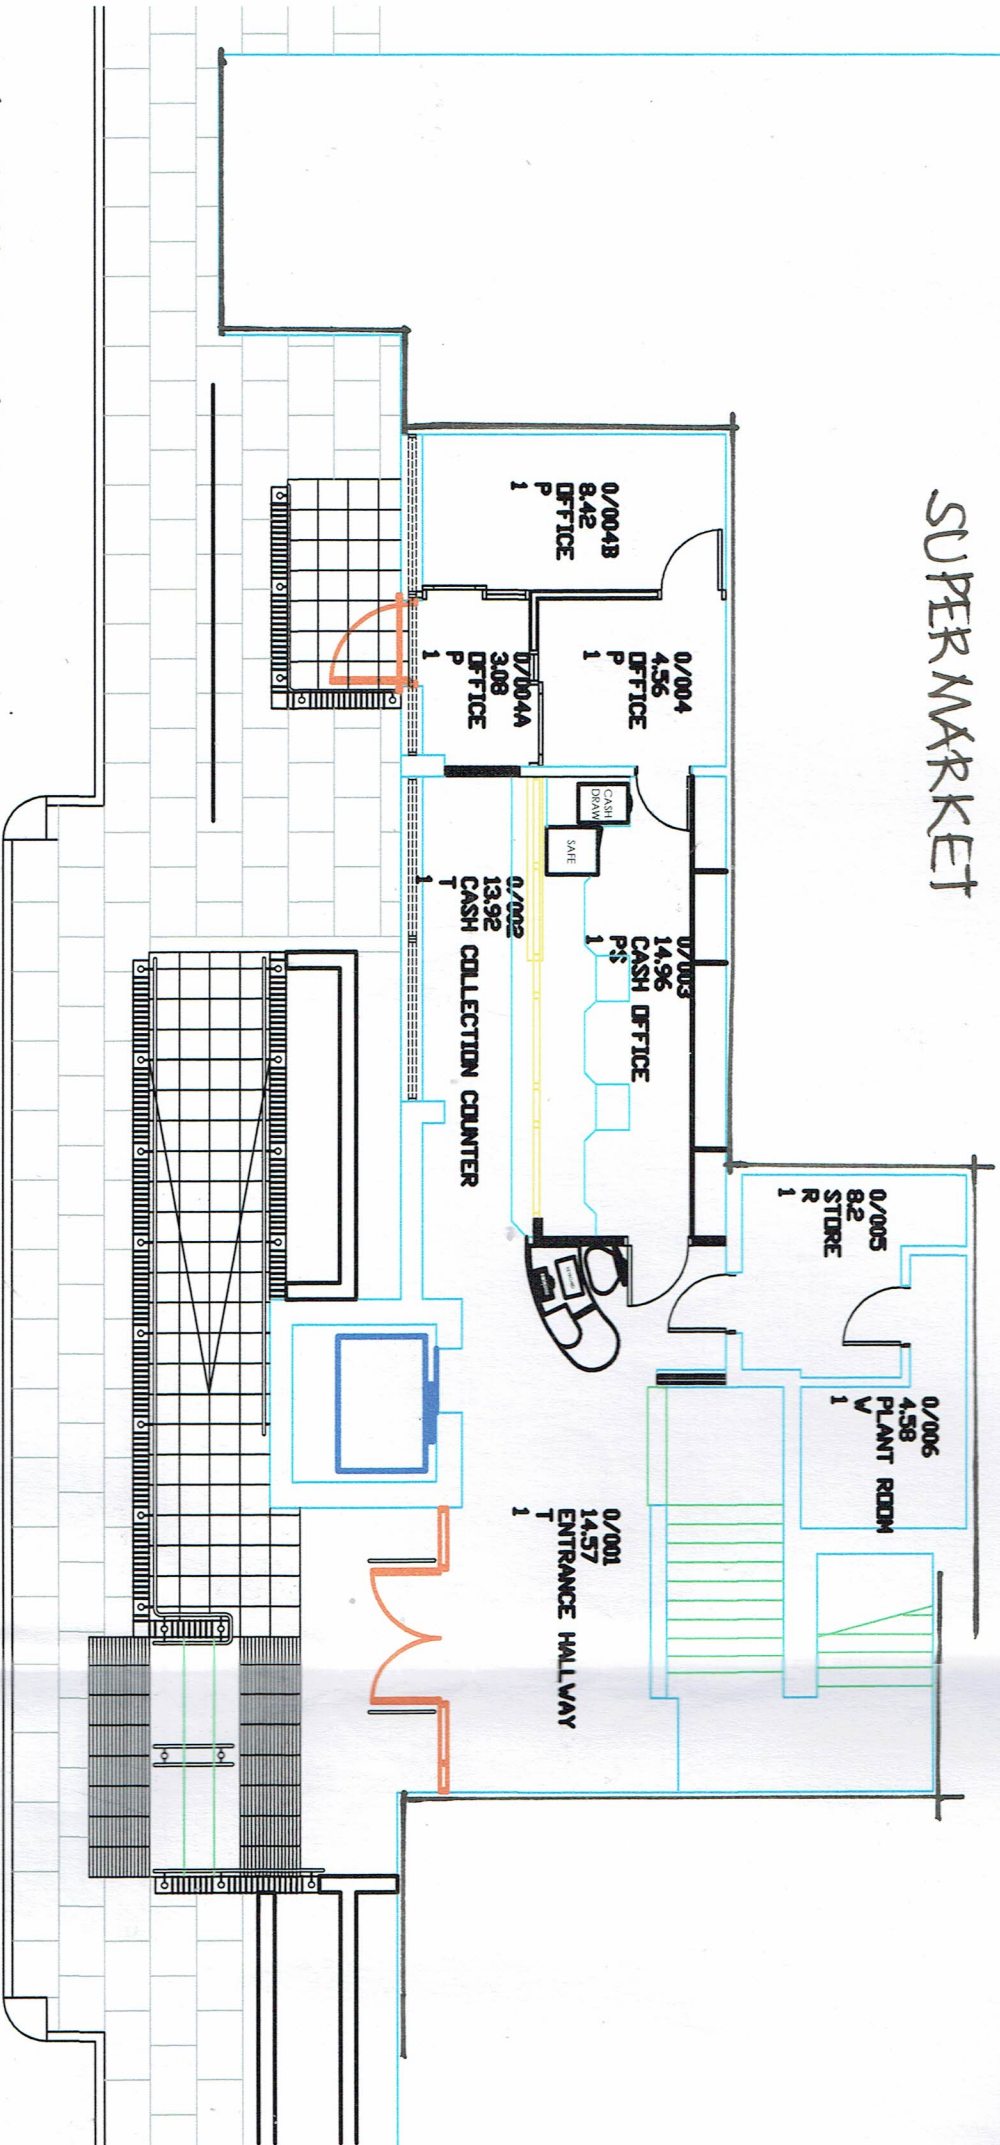

SCALE 1:100

HOVLAND TOWN HALL - EXISTING ENTRANCE