


Existing Rear 1

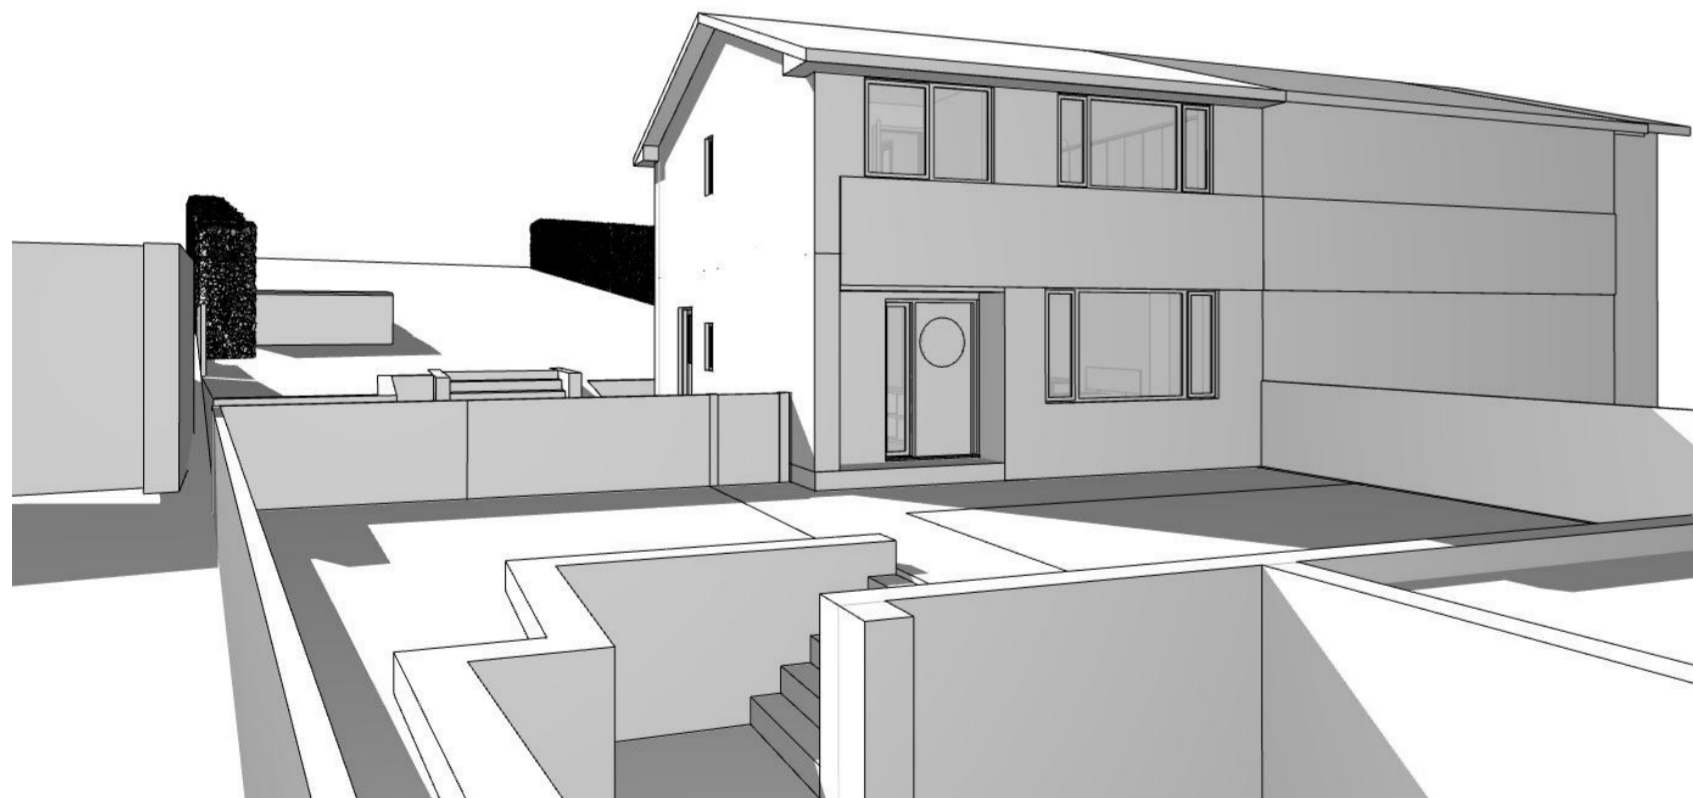

Proposed Rear 1



Existing Front 2



Proposed Front 2

**NOTE**  
 Drawing use for status issued for only. Feasibility & Planning drawings are not intended for construction or manufacture. J Mahoney Architects Ltd cannot accept any responsibility for issues arising due to this.  
 All dimensions to be checked on site and any discrepancies to be notified prior to the commencement of work.  
 Do not scale from this drawing. If in doubt ask  
 © J Mahoney Architects

Rev	Revision Notes	Date	Initial
B	Updated to planning issue	17.02.22	JFM
A	Initial Issue	07.02.22	JFM

status **PLANNING**

**J Mahoney Architects**  
 Design & Planning  
 J Mahoney Architects,  
 25 Millstones, Oxspring  
 Sheffield, S36 8WZ  
 Tel: 07577572695  
 Email: Jmahoneyarchitects@gmail.com

client  
 Sarah & Dale Shaw

job title  
 Cedarwoods  
 Sheffield Road  
 Oxspring  
 S36 8YW

drg title  
 Existing & Proposed 3D Views

date February 2022 drawn JFM

scale NTS sheet A2

drwg no & revision  
 DSS-JMA-ZZ-ZZ-DR-A-(01)050B