


PROPOSED SIDE
ELEVATION 1:50

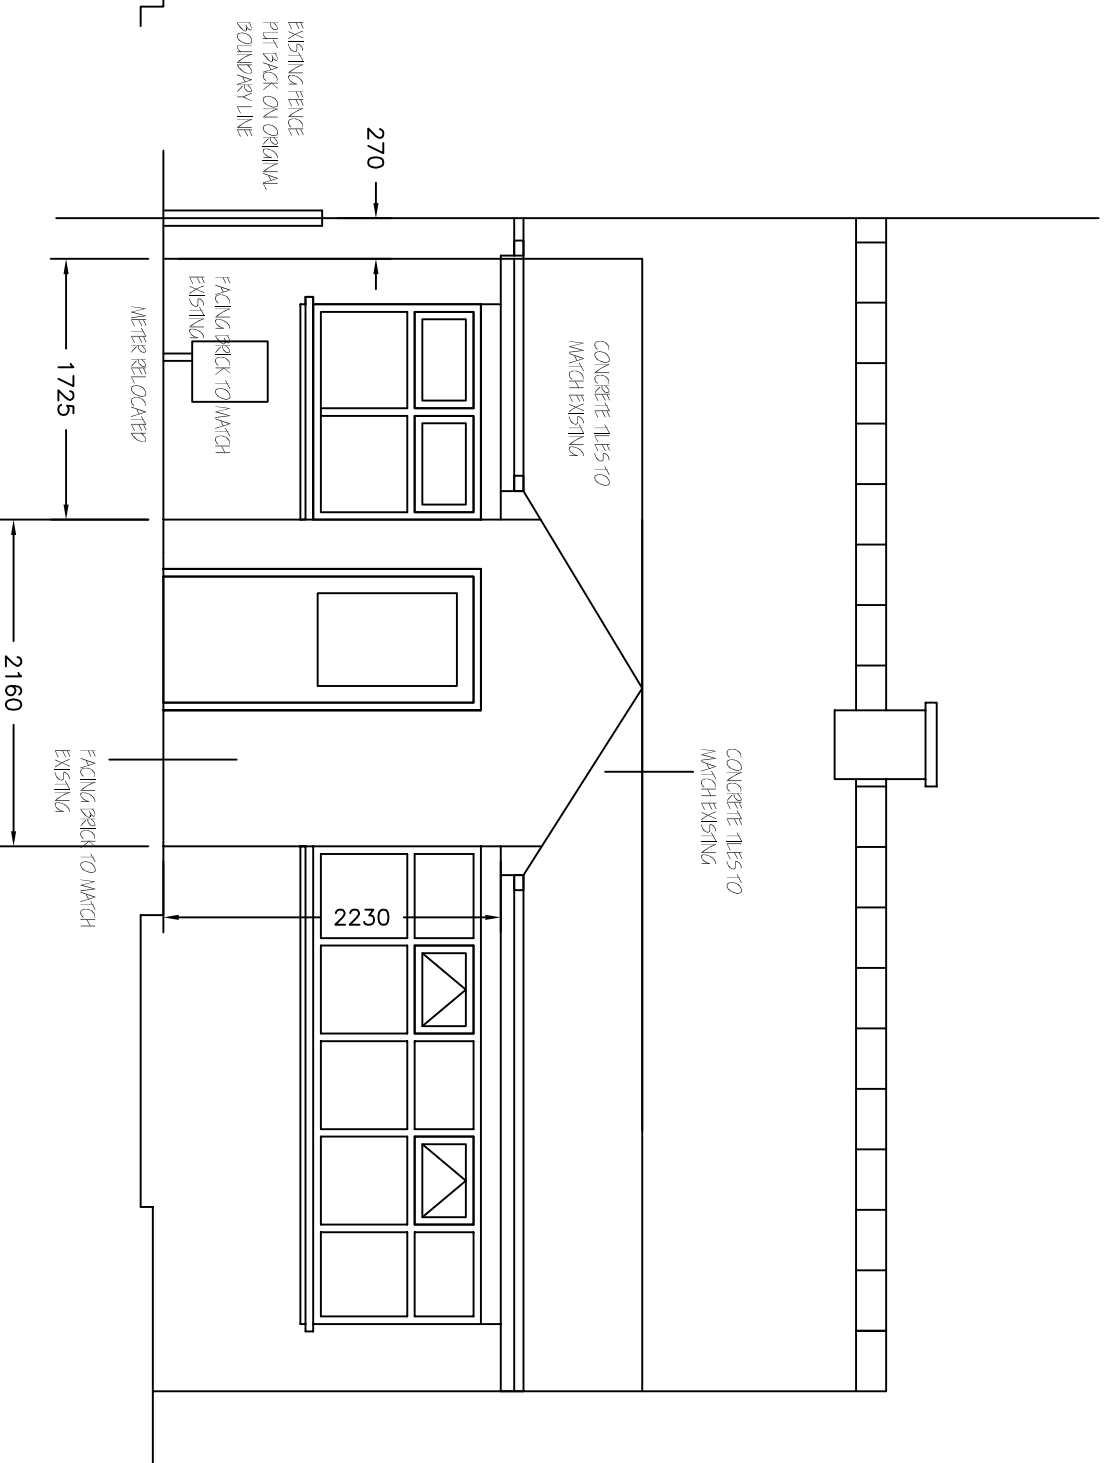

PROPOSED FRONT
ELEVATION 1:50

Revisions	A. A----	00-00-00
This drawing is for planning permission only and is not a construction drawing.		
Drawing Title	PROPOSED-ELEVATION	
Job No. - Dwg No.	GP/2015/5	-

Client:
GERRY AND ROSEMARY PLACE
41 ST MICHAELS AVENUE
MONK BRETTON
BARNSTLE 571 2SD

Scale: 1:50