




STREET VIEW - FRONT



STREET VIEW - SIDE

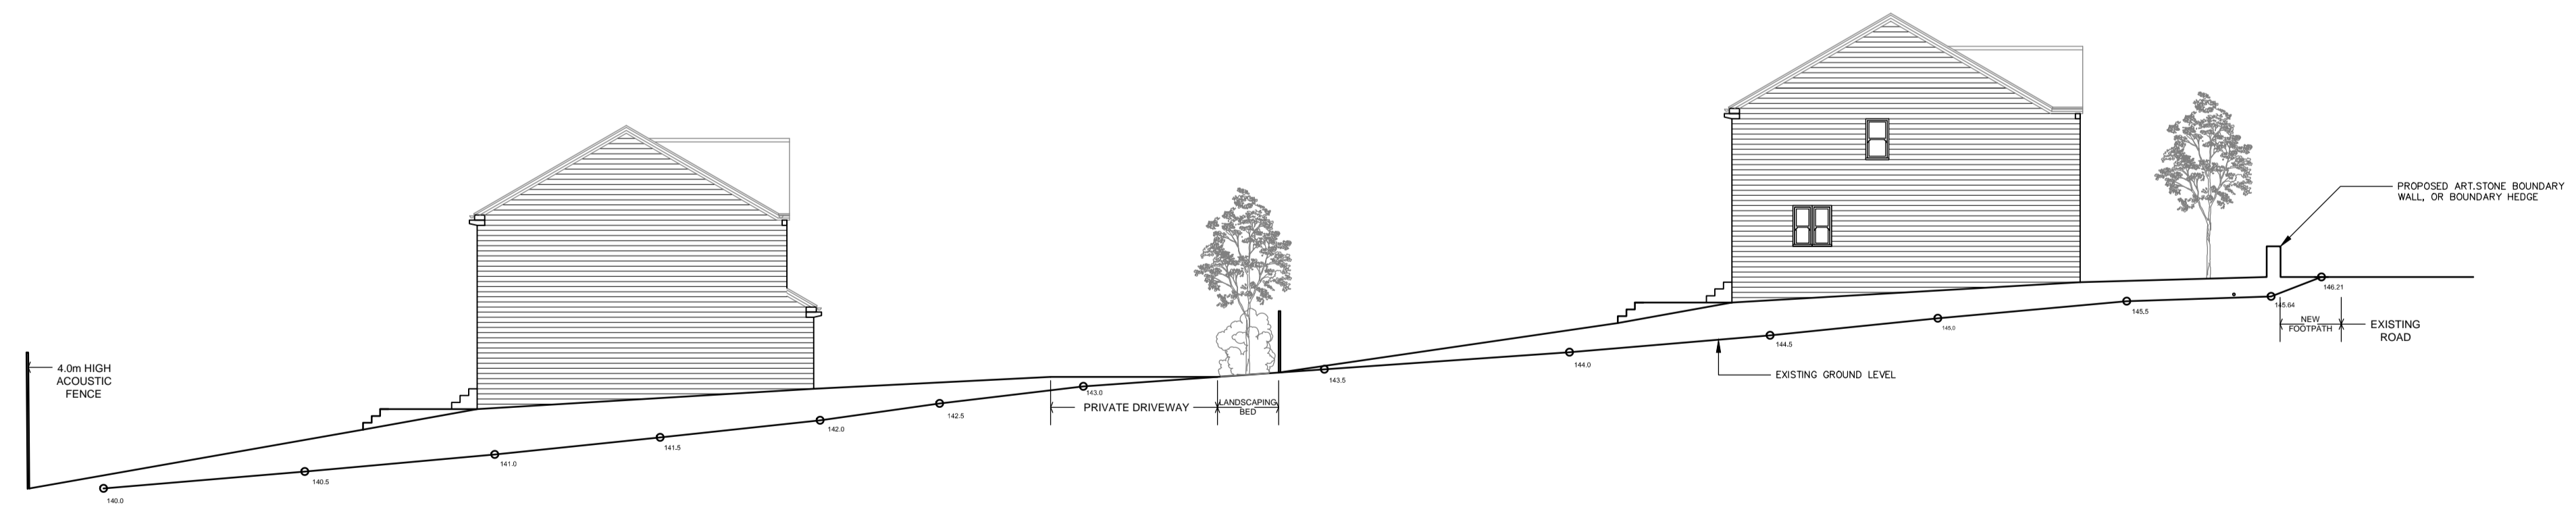

SITE SECTION A-A

THIS DRAWING IS TO BE READ IN CONJUNCTION WITH ETON CONSTRUCTION DRAWING REF : EC02-22

All work to be carried out in accordance with the requirements of the Building Regulations, Water Authority and the Construction (Design and Management) Regulations currently in force.

Do not scale from this drawing. Architect to be notified of any discrepancies.
Verify relevant dimensions on site before commencing work or preparing shop drawings.

Rev:	A	Description:	Acoustic Fence added and Perimeter wall height revised (Street View - Side)	By:	MW	Date:	04.04.16
Drawing Status:		PLANNING					
<p>79A WELLGATE, ROTHERHAM, S60 2LZ Tel: 01709 365 964 Website: www.etonconstruction.com</p>							
Project:		Development of 14 dwellings on land adjacent to Upper Hoyland Road, Hoyland, Barnsley					
Drawing:		Proposed Street Views and Section					
Client:		Fitzwilliam Wentworth Estates					
<p>COPYRIGHT - This drawing is subject to copyright and cannot be reproduced without the permission of the Company. ©</p>							
Scale:	1:150 @ A1	Date:	18.12.15				
Drawing Number:	EC02-25	Revision:	A	Drawn by:	MW		