


PROPOSED FIRST FLOOR

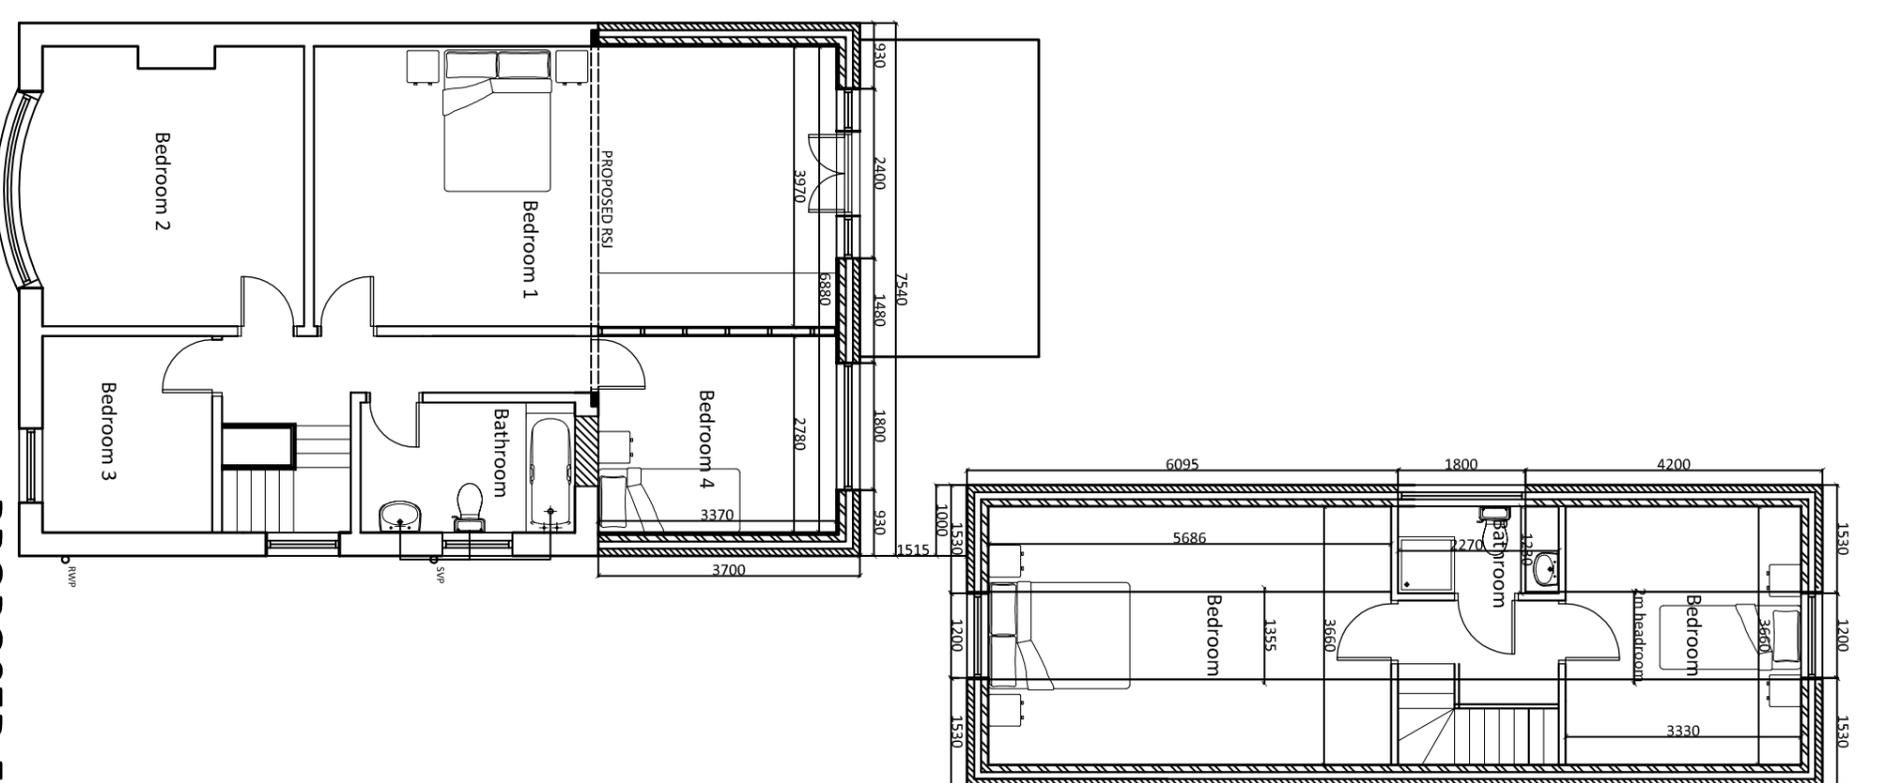

PROPOSED FLOOR PLAN

Project PROPOSED FIRST FLOOR REAR EXTENSION DETACHED GARAGE AND ANNEXE AT

101 HAWSHAW LANE HOYLAND BARNISLEY

Title

PROPOSED FLOOR PLANS

Scale

1:50/100