



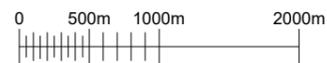

**GENERAL NOTES**


Use written dimensions only, do not scale from drawing. Use latest revision of all referenced information.

LAT 53.550880 LONG -1.48038

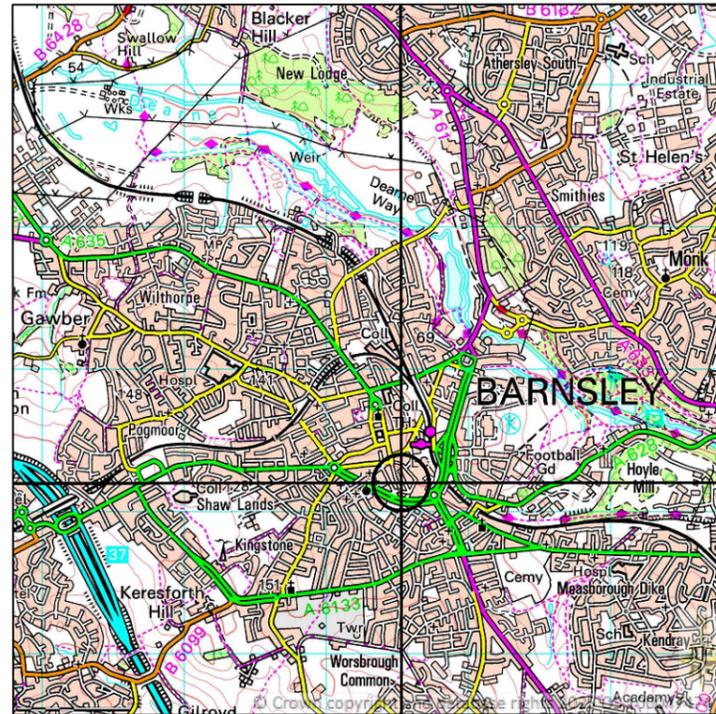

**SITE LOCATION**  
SCALE 1:50000

Ordnance Survey map extract based upon Landranger map series with the permission of the controller of His Majesty's Stationery Office.  
Mitie licence no. 100047474.  
Crown copyright.

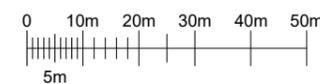

**DETAILED SITE LOCATION**  
SCALE 1:1250

Ordnance Survey map extract based upon Landranger map series with the permission of the controller of His Majesty's Stationery Office.  
Mitie licence no. 100047474.  
Crown copyright.

| Rev | Date       | Description                | Drawn | Chkd |
|-----|------------|----------------------------|-------|------|
| A   | 01/09/2025 | New BT Streethub Structure | RMK   | ABH  |



Drg Status  
**PLANNING**

Cell No. & Name

3-BNY007

Site Name & Address

Pavement o/s 66 Market Street, Barnsley, S70 1SN

Drawing Title

SITE LOCATION MAPS

Scale As Shown Date 01/09/2025

Drawn By RMK Checked By ABH

Drawing Number

001

Revision

A