


VIEW IN DIRECTION OF ARROW 'A'

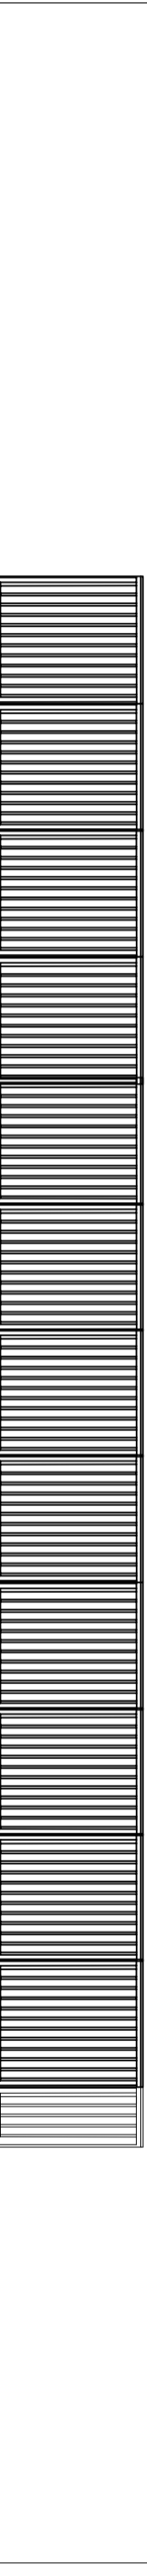

VIEW IN DIRECTION OF ARROW 'B'



VIEW IN DIRECTION OF ARROW 'C'

				CLIENT		PEAK POWER CONNECTIONS LTD		TITLE		SITE ELEVATIONS			
				PROJECT		BARN斯LEY (GRID REF: SE319081)		DRAWING NO.		G000237-1005-A- D04			
				DETAILS		DATE		DRAWN		CHECKED		APPROVED	
A				Original Issue		09/09/16		MM		KC		AJ	
ISSUE													