




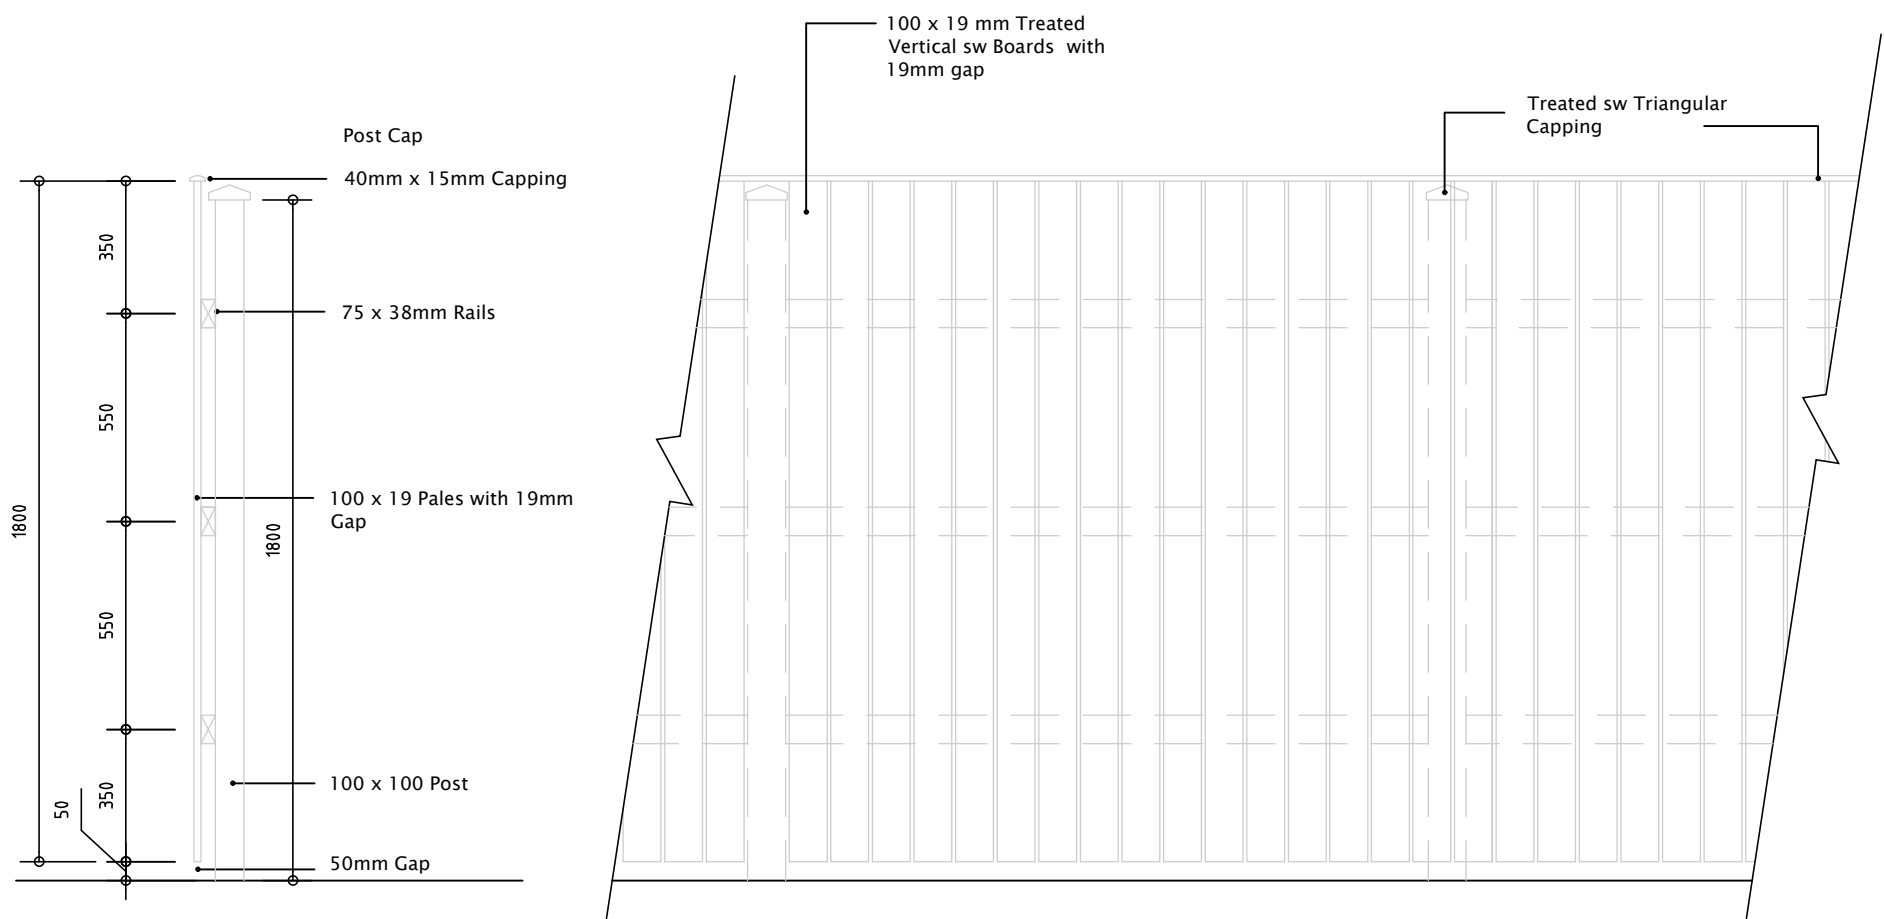


1 800mm HIGH CLOSE BOARDED FENCE

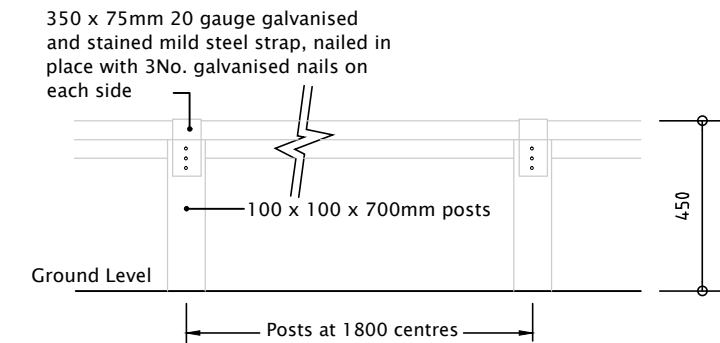

ELEVATION

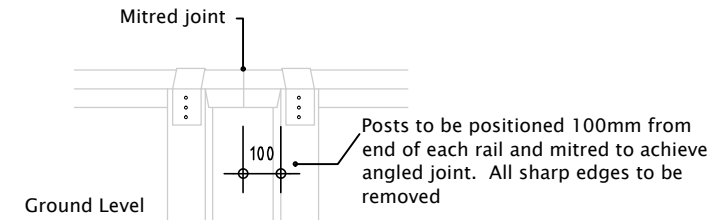


ANGLED JOINT
ELEVATION

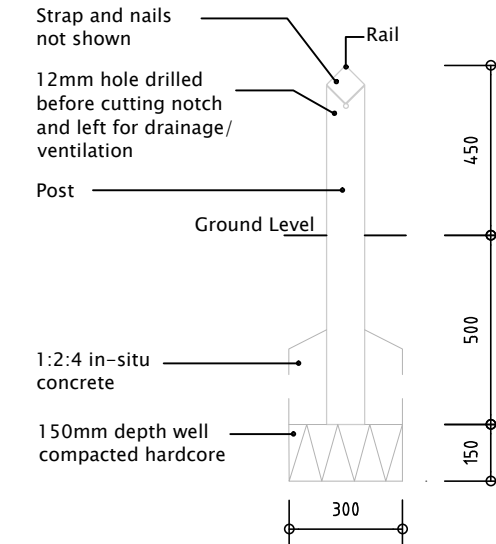

SECTION


NOTES:

1. All notch cuts to tops of posts are to be made prior to preservative treatment being applied.
2. All timber is to be treated with an approved pressure-impregnated preservative.
3. All timber to be sawn softwood.
4. All fixings to be galvanised.
5. Posts are to be positioned at 1200-1500mm centres, at all changes in direction and at all intersections.

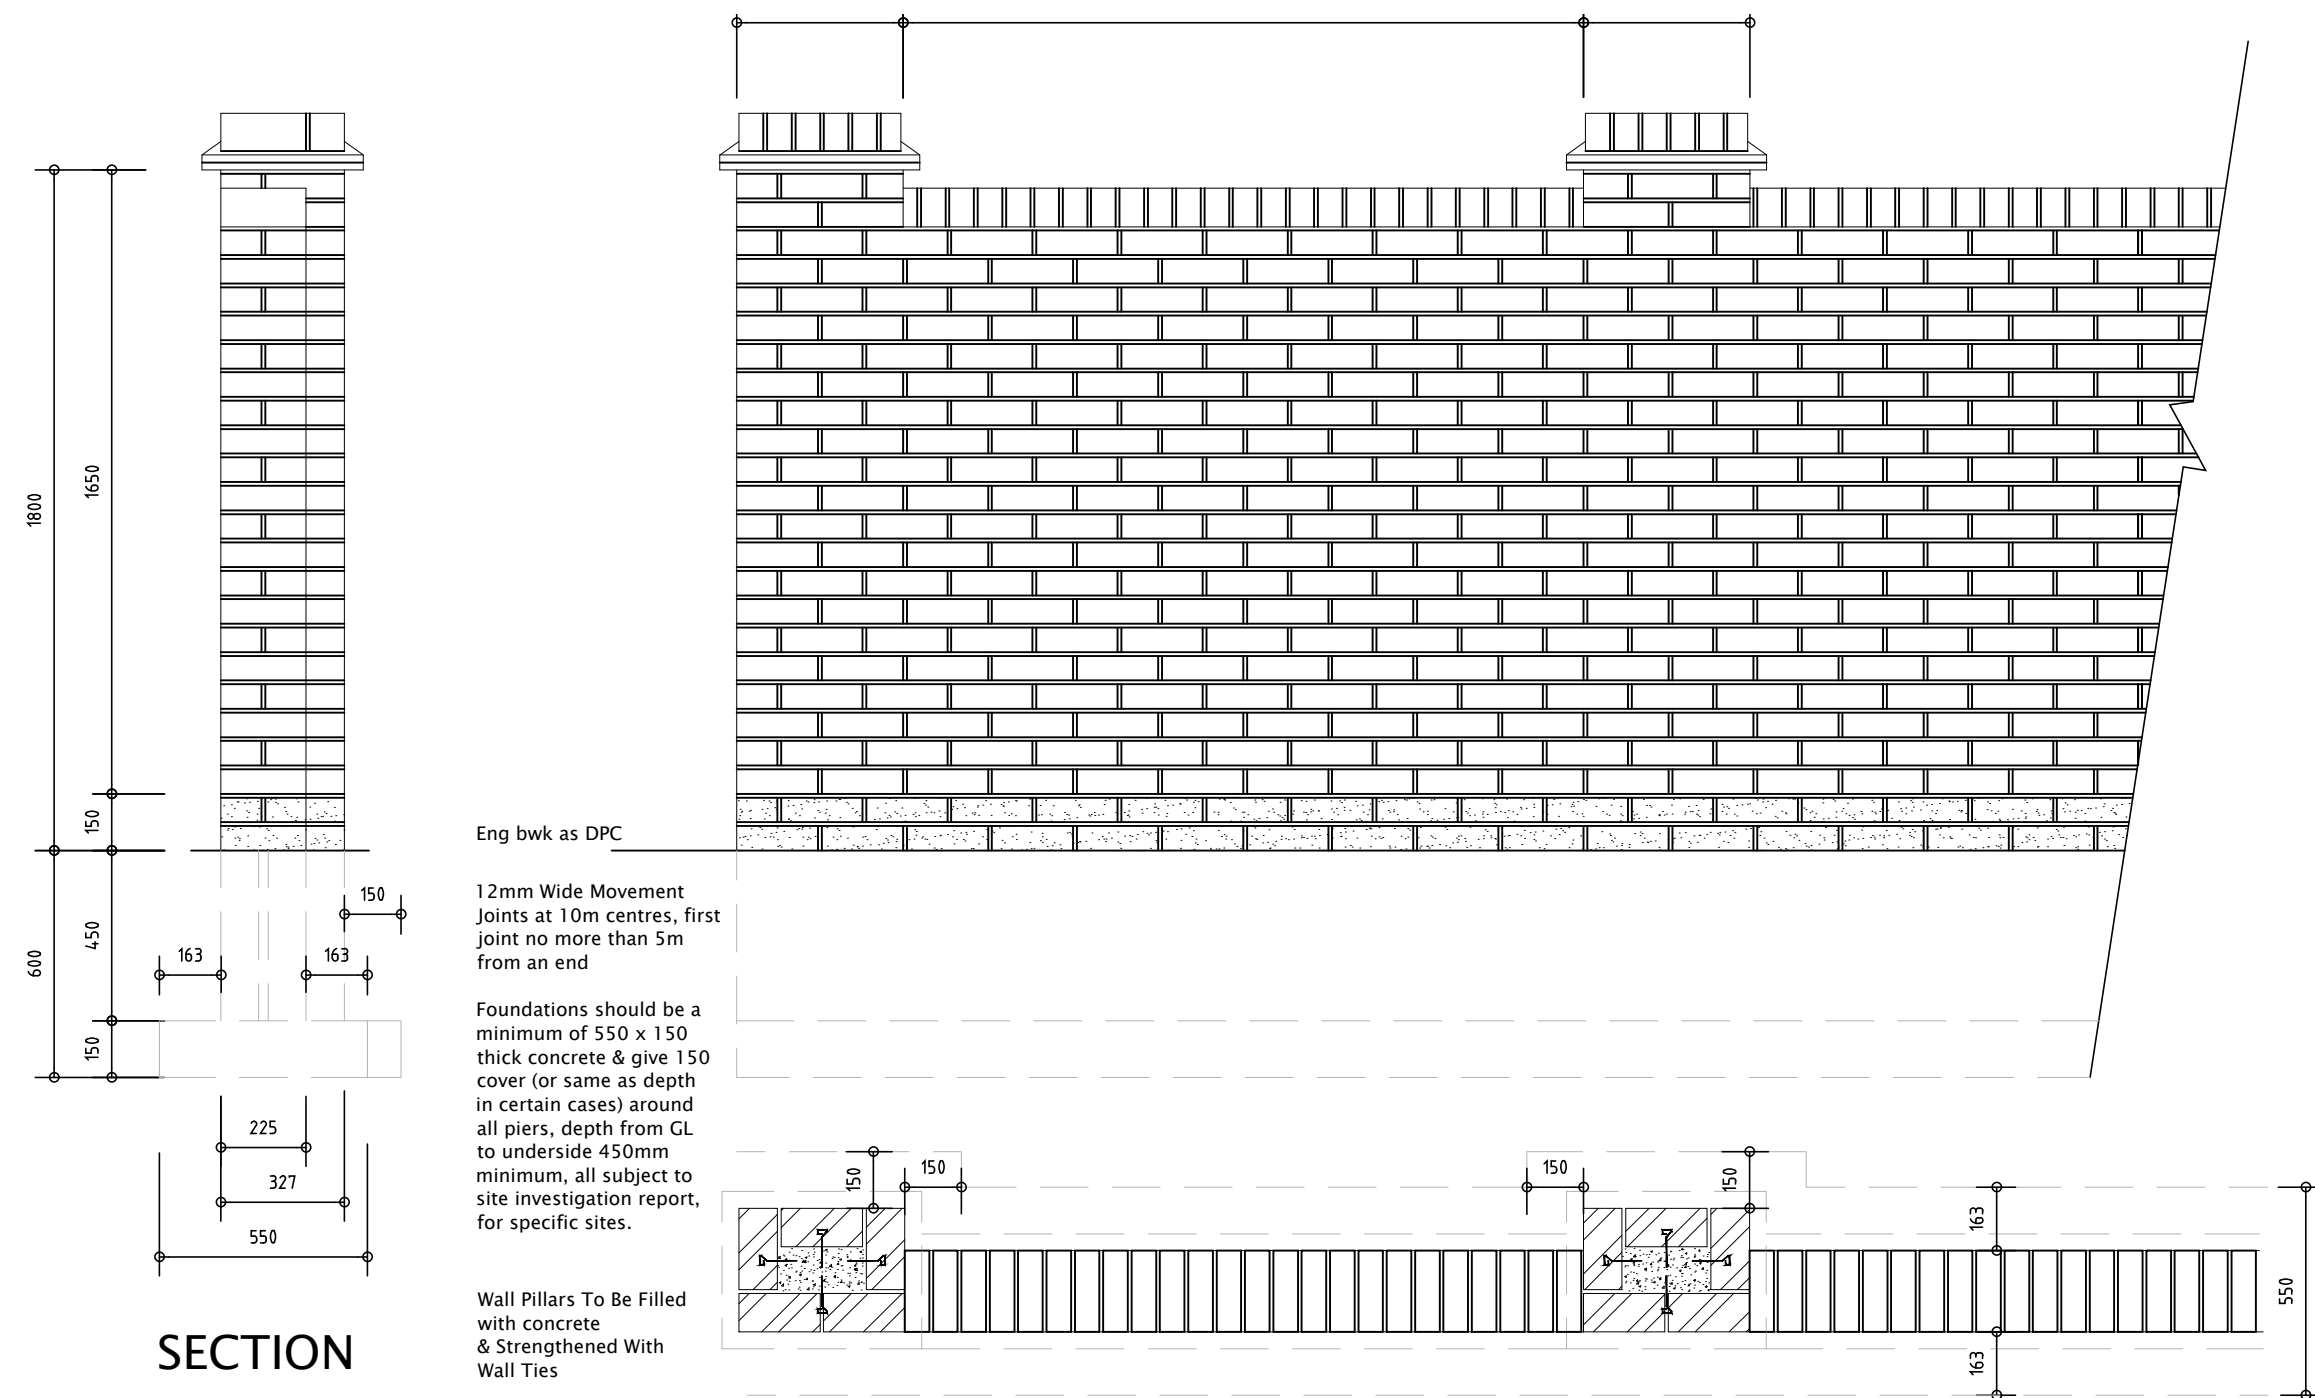

SECTION

1 800mm HIGH SCREEN WALL

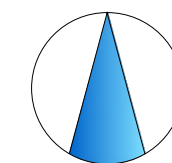


NORTH



1:20 SCALE

04 / BOUNDARY TREATMENTS

Do not scale off this drawing - Only figured dimensions to be taken from this drawing. Drawings based on Ordnance Survey and/or existing record drawings - Design and Drawing content subject to Site Survey, Structural Survey, Site Investigations, Planning and Statutory Requirements and Approvals. Authorised reproduction from Ordnance Survey Map with permission of the Controller of Her Majesty's Stationery Office. Crown Copyright reserved.

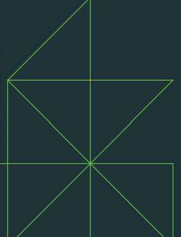Rev	Date	Description	Drawn	Check
 				
CLIENT: PIPESTONE LTD			DRAWING NUMBER: D08-4145-04	
PROJECT: EAST OF WAKEFIELD ROAD			SCALE @ A2: 1:20	
DRAWING: BOUNDARY TREATMENTS			DRAWN: JP	DATE: OCT '21
			CHECKED: LM	DATE: OCT '21
JRP Associates 14 Mariner Court, Calder Park, Wakefield, WF4 3FL			T 01924 383322 E info@jrpassoc.co.uk W jrpassoc.co.uk	