


EXISTING DETACHED COTTAGE - JAN 2017
(EXTENSIONS EXIST BELOW GROUND LEVEL)

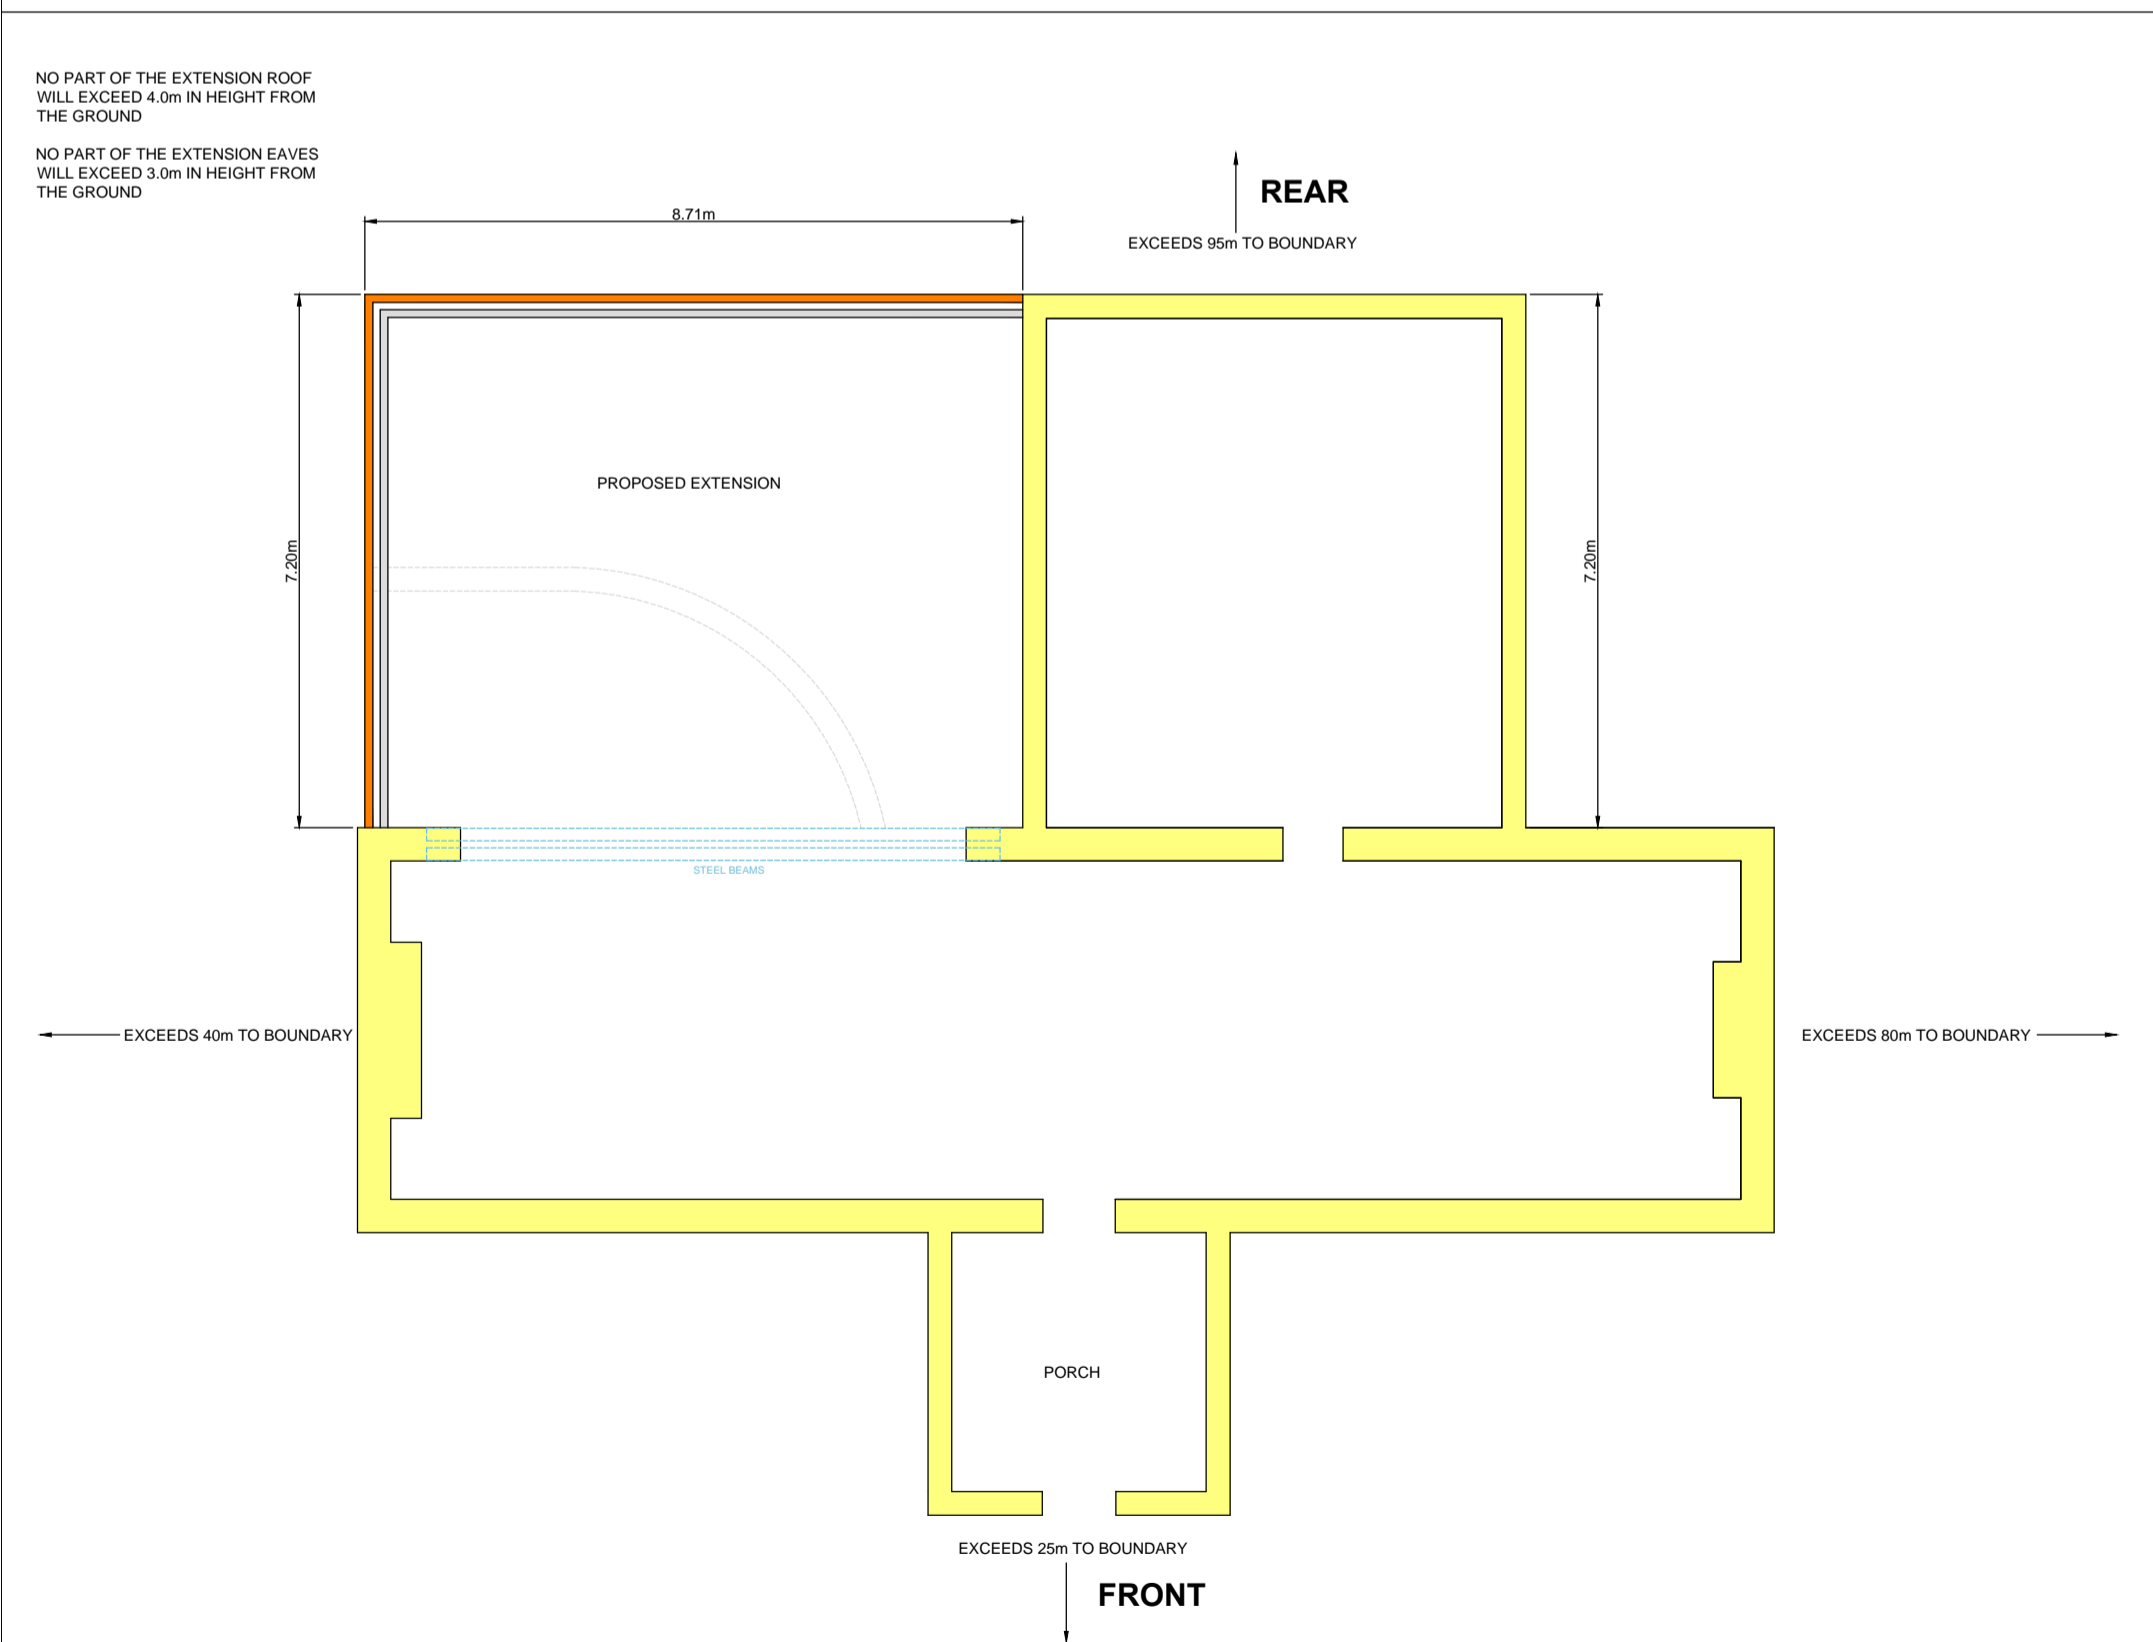

NO PART OF THE EXTENSION ROOF
 WILL EXCEED 4.0m IN HEIGHT FROM
 THE GROUND

NO PART OF THE EXTENSION EAVES
 WILL EXCEED 3.0m IN HEIGHT FROM
 THE GROUND

PROPOSED DETACHED COTTAGE
(EXTENSIONS EXIST BELOW GROUND LEVEL)

GARDNER'S COTTAGE
NOBLETHORPE
SILKSTONE
S75 4NG

SCALE 1/100

16/06/2017

DWG: PRE-APP3