




FIRST FLOOR LAYOUT PROPOSED

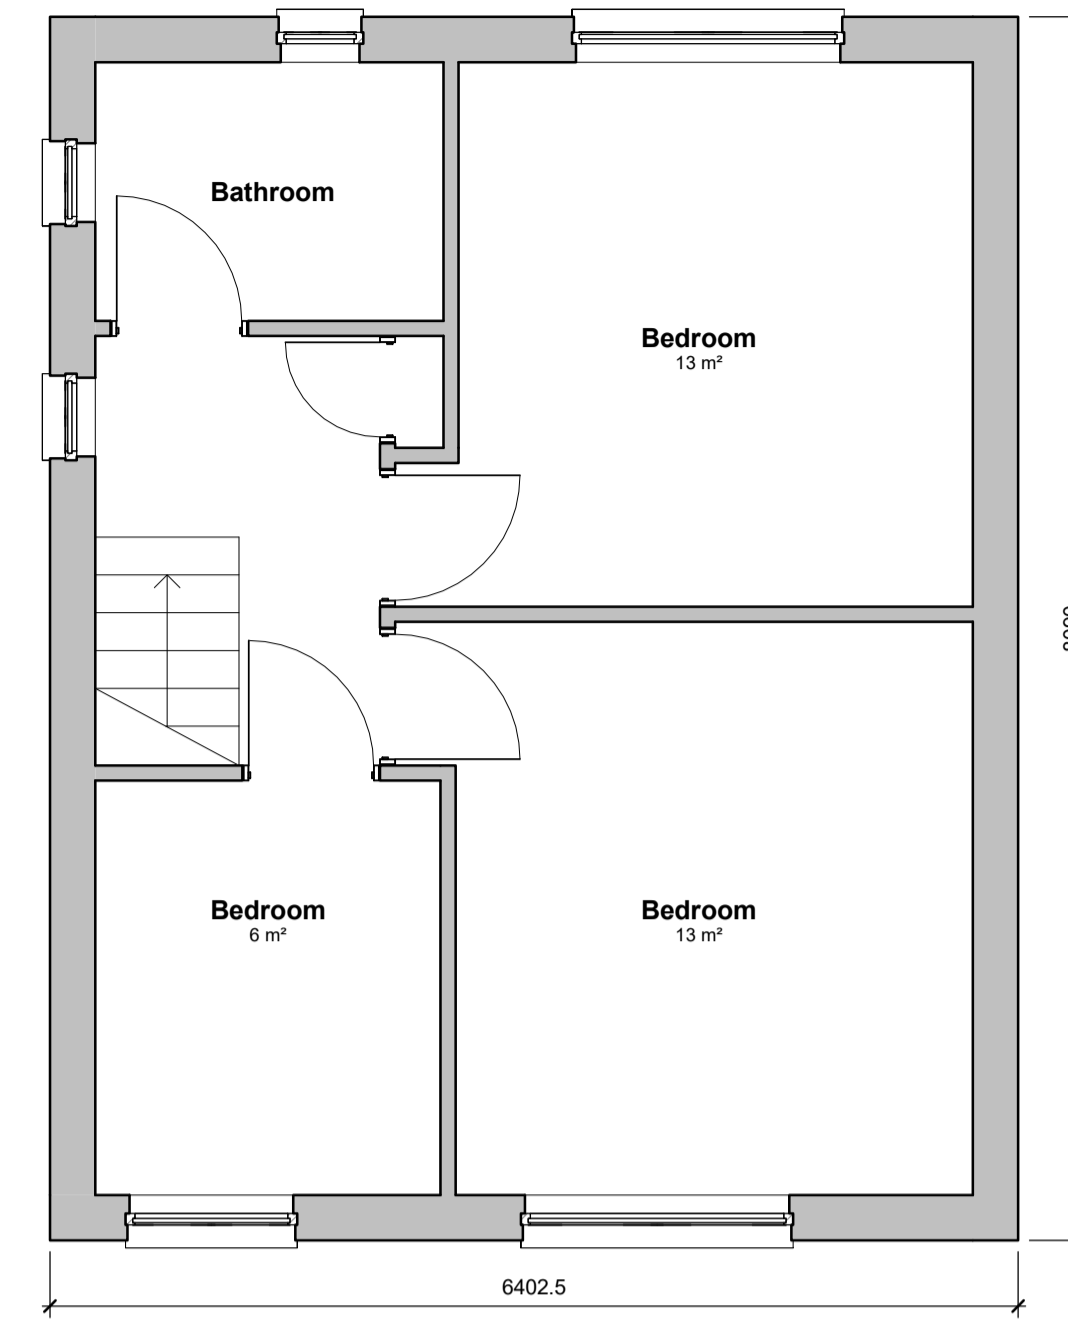

FIRST FLOOR LAYOUT EXISTING

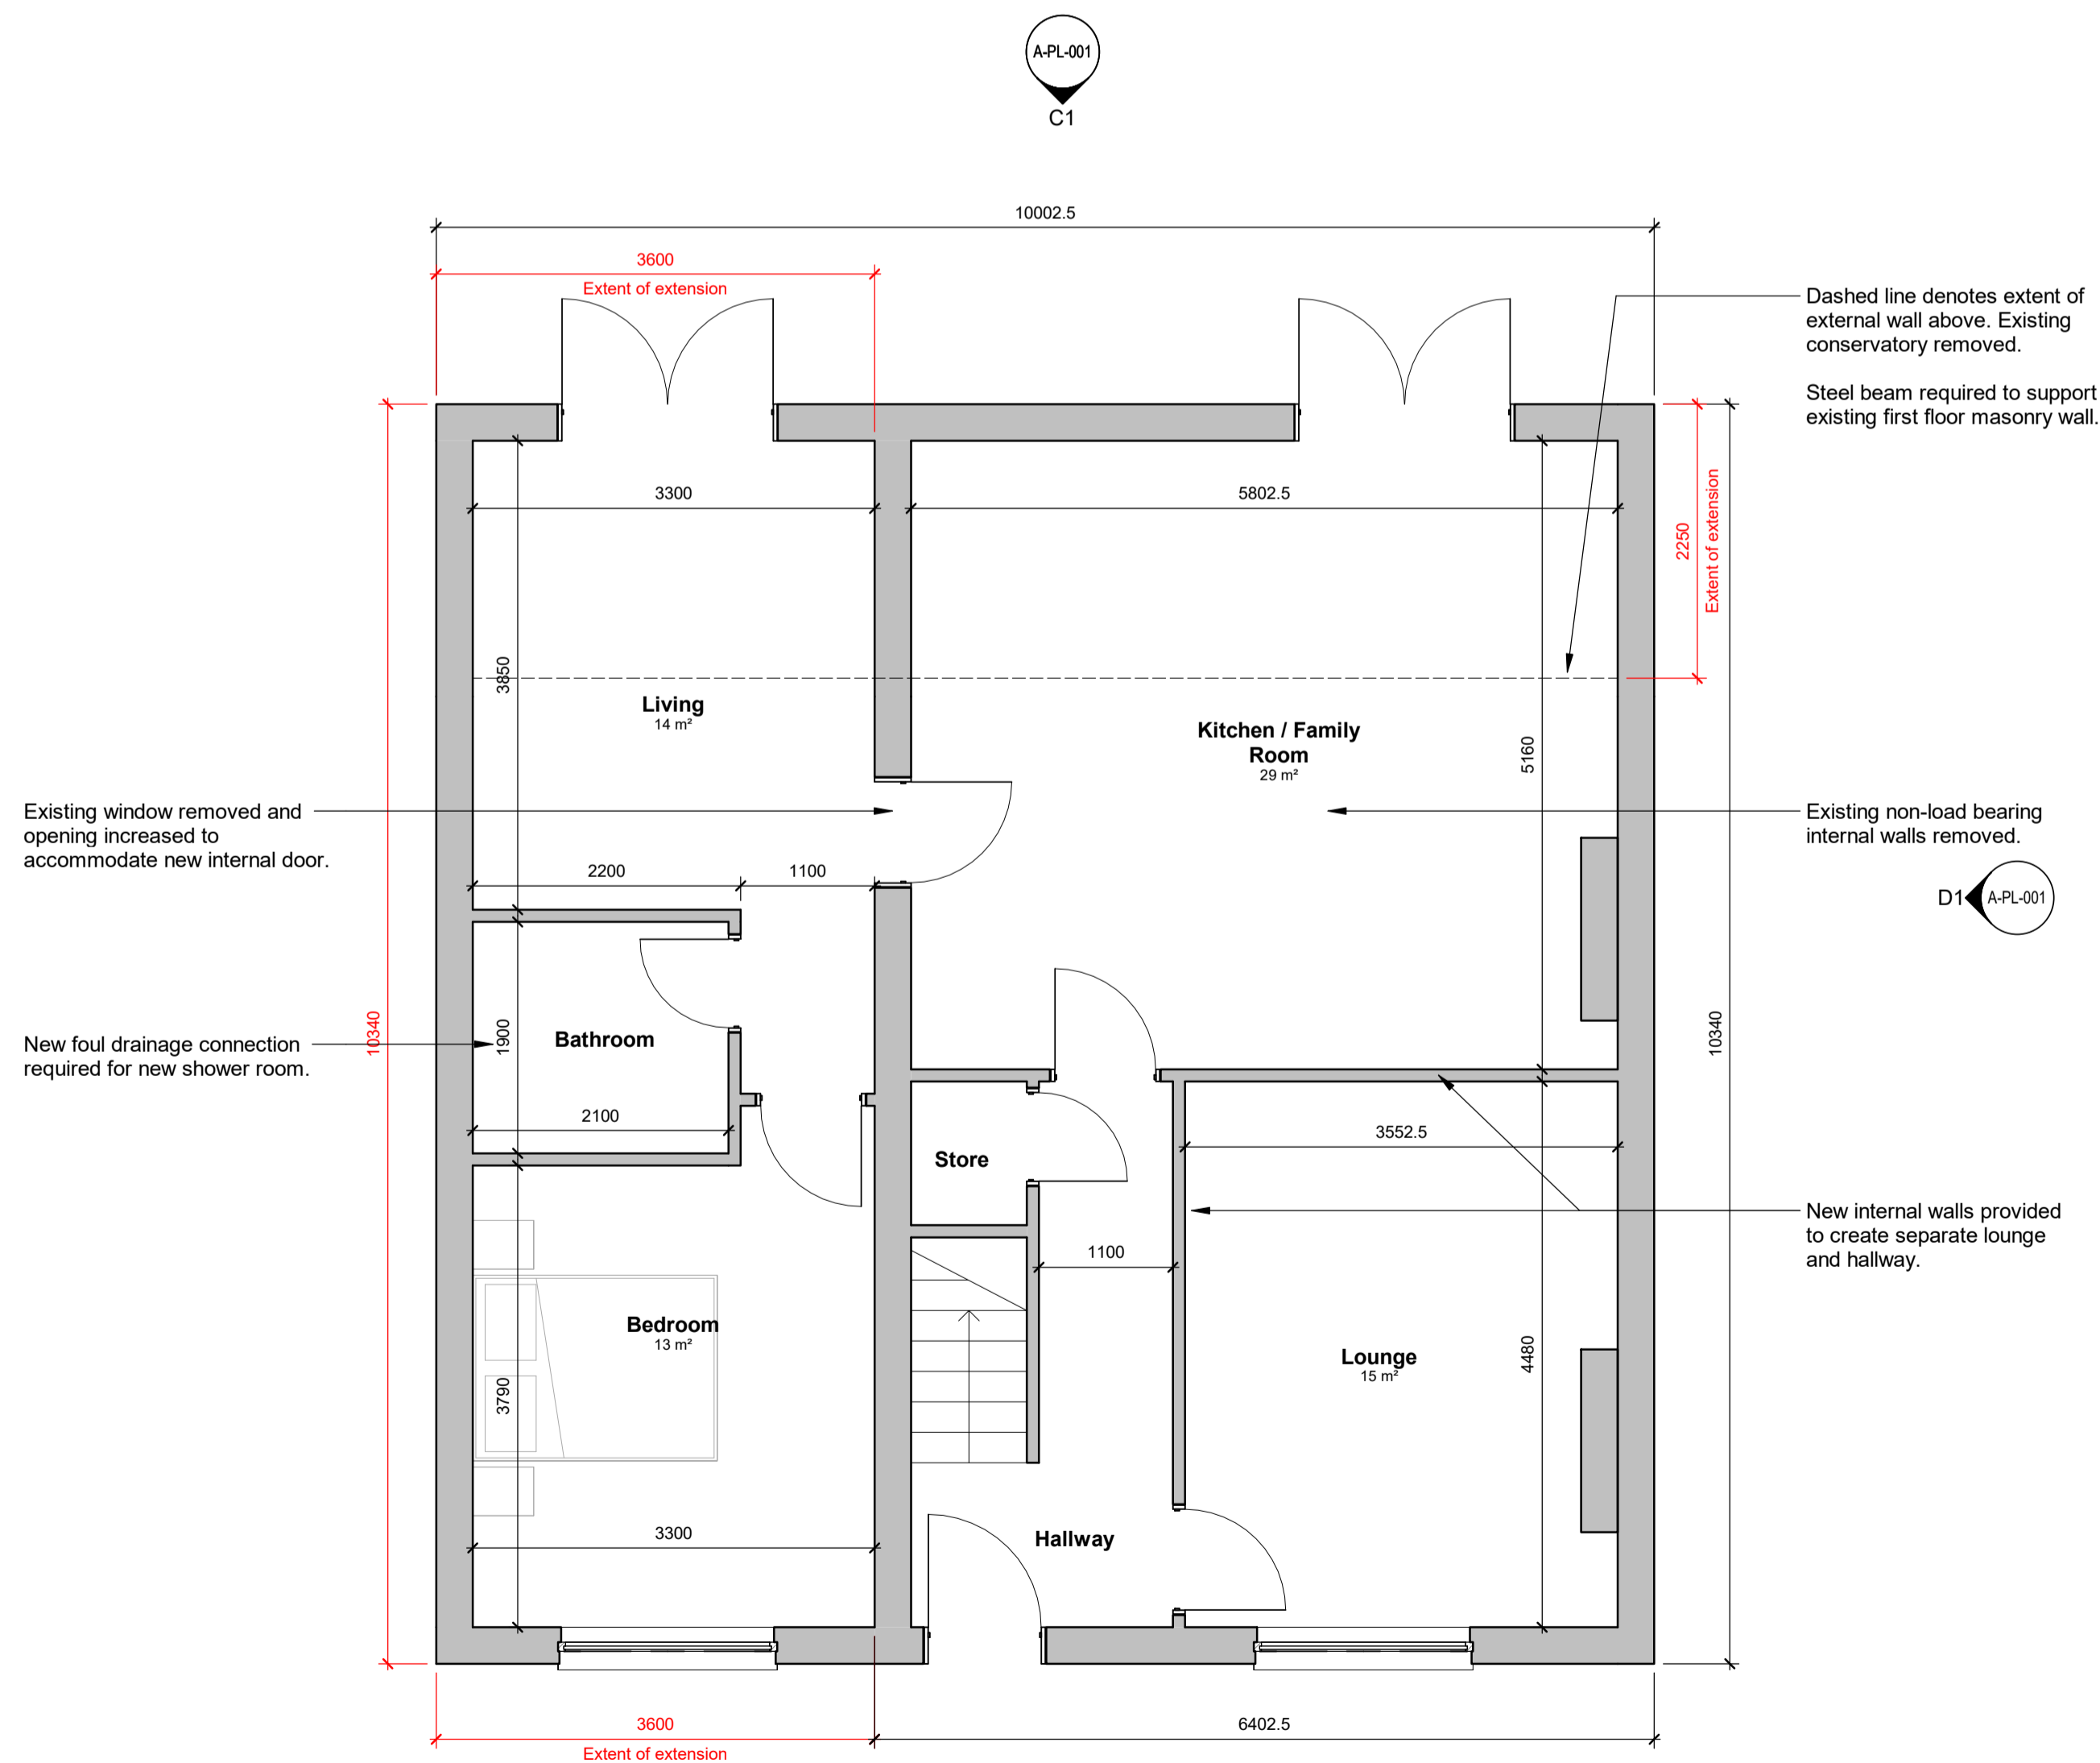

GROUND FLOOR LAYOUT PROPOSED

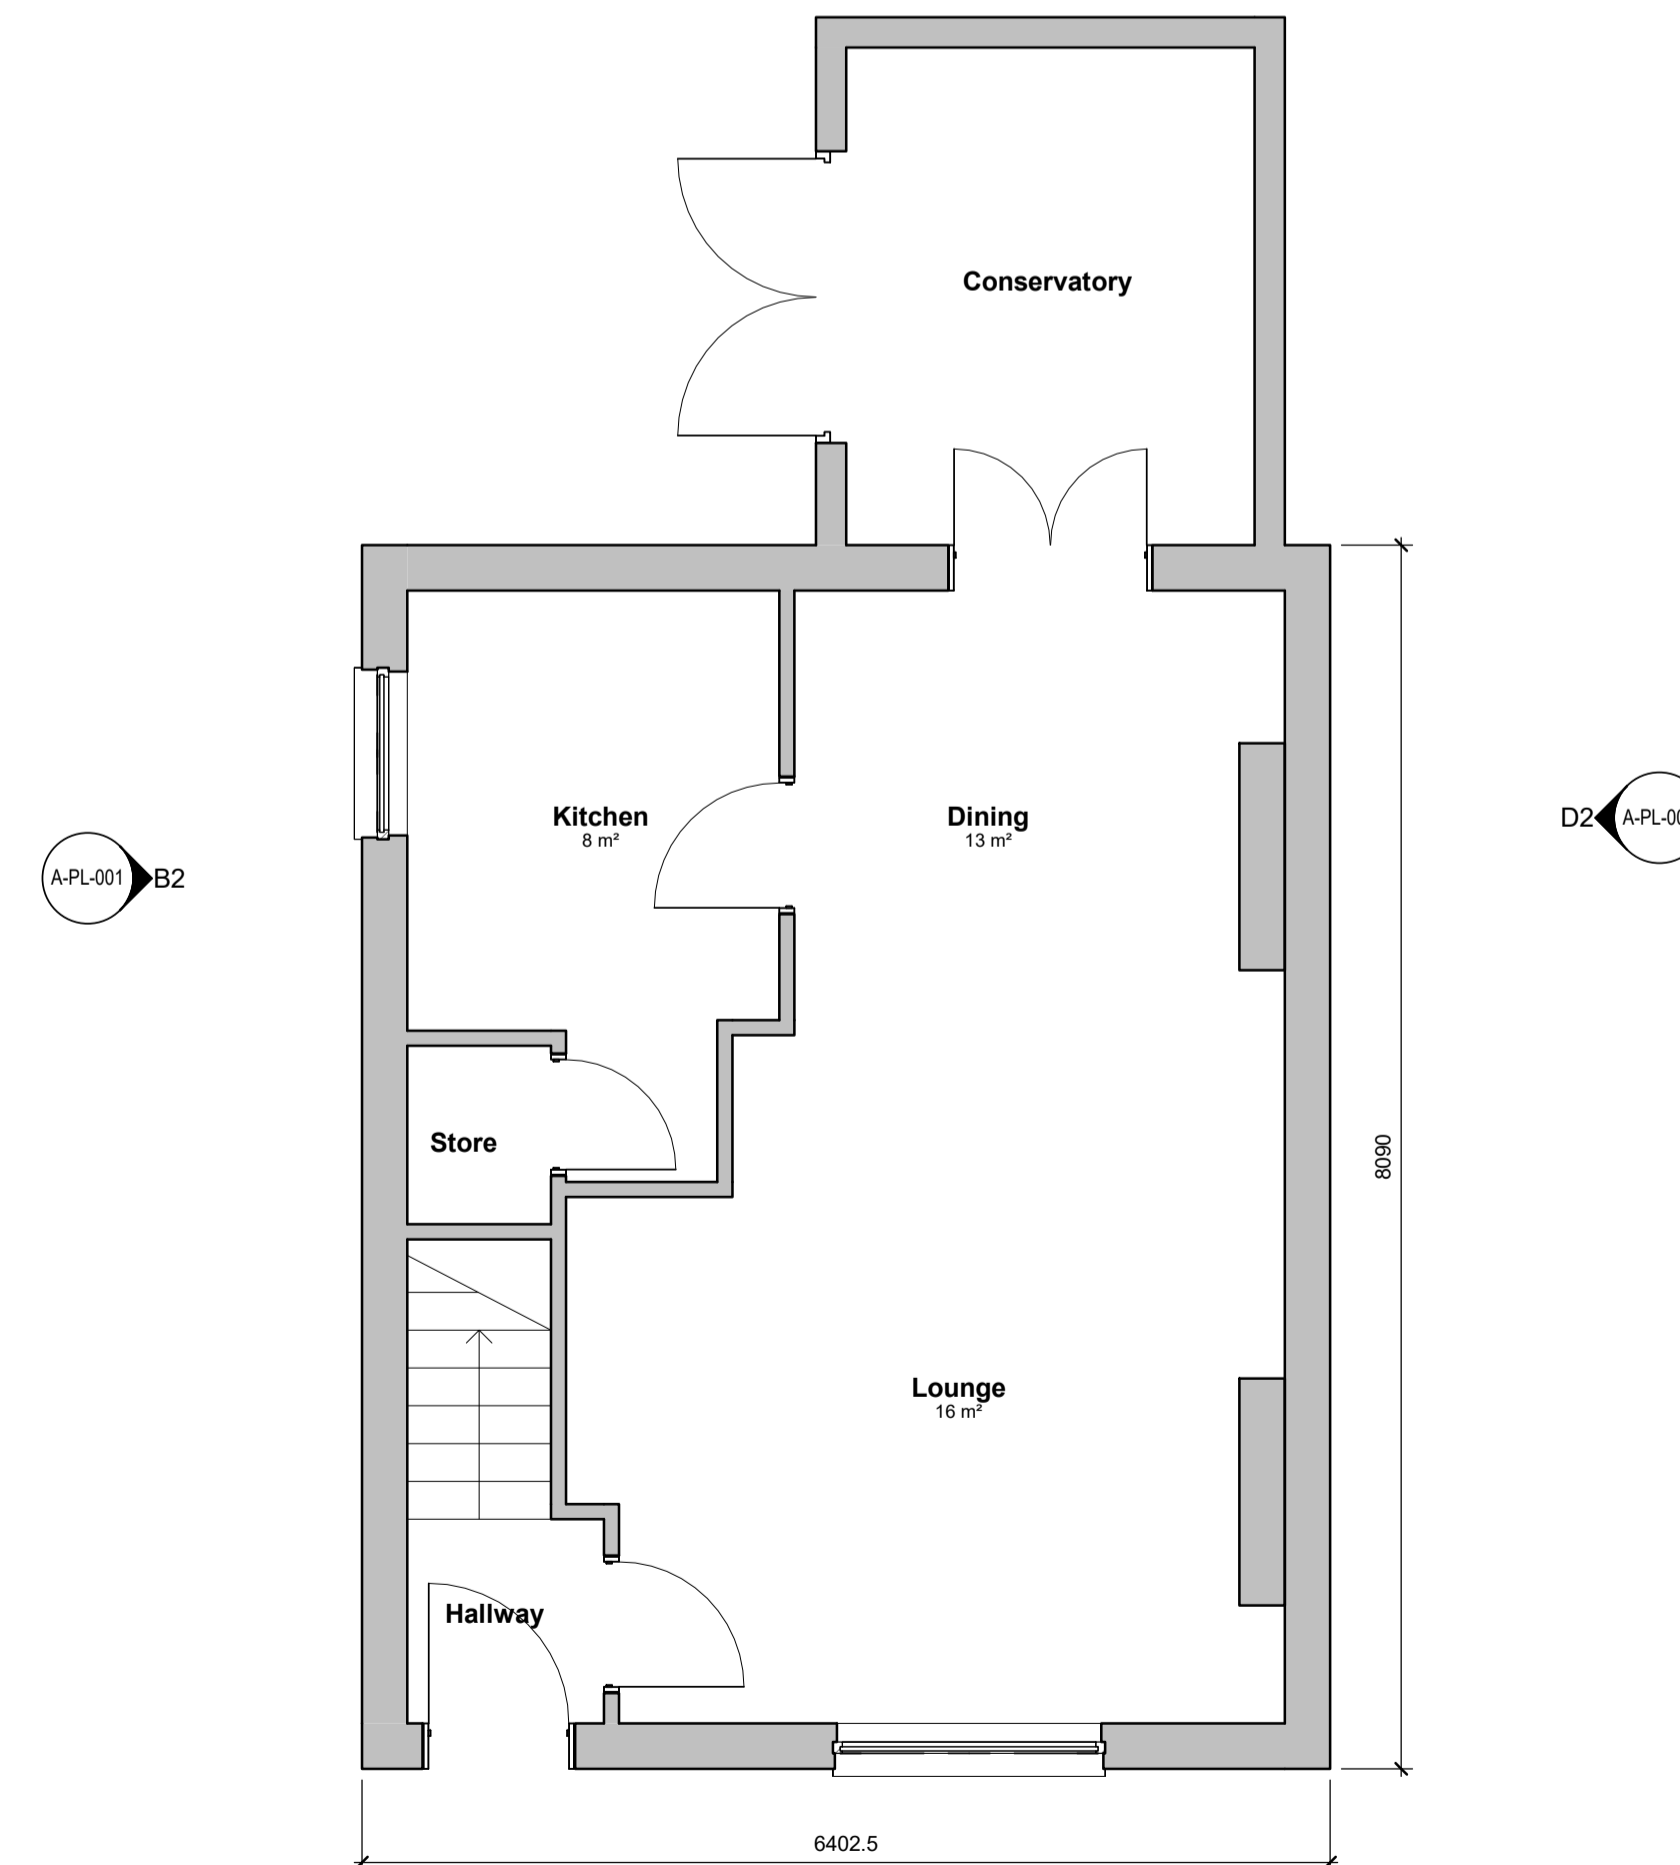

GROUND FLOOR LAYOUT EXISTING

NOTES
DO NOT SCALE FROM THIS DRAWING. USE FIGURED DIMENSIONS ONLY UNLESS EXPLICITLY AGREED. VERIFY ALL DIMENSIONS AND SETTING OUT ON SITE. NOTIFY ANY DISCREPANCIES TO THE ARCHITECT. FOR STRUCTURAL INFORMATION, REFER TO STRUCTURAL ENGINEER'S DRAWINGS. FOR M&E INFORMATION, REFER TO M&E ENGINEER'S AND SUB-CONTRACTORS' DRAWINGS. FOR HEALTH & SAFETY INFORMATION, REFER TO HEALTH & SAFETY RISK ASSESSMENTS.



Existing layout & dimensions to be confirmed subject to survey

A-PL-001 B1

D1 A-PL-001

A-PL-001 B2

D2 A-PL-001

REVISION P04	BY APS	CHECKED APS	DATE 23/04/2024
Room areas added.			
REVISION P03	BY APS	CHECKED APS	DATE 08/02/2024
Ground floor pulled out flush with existing wall.			
REVISION P02	BY APS	CHECKED APS	DATE 27/01/2024
Extension width increased.			
REVISION P01	BY APS	CHECKED APS	DATE 27/01/2024
For comments.			

FOR COMMENTS

MR S CROSSLAND

**EXTENSION
FIR TREE, THURGOLAND**

EXISTING & PROPOSED PLANS