


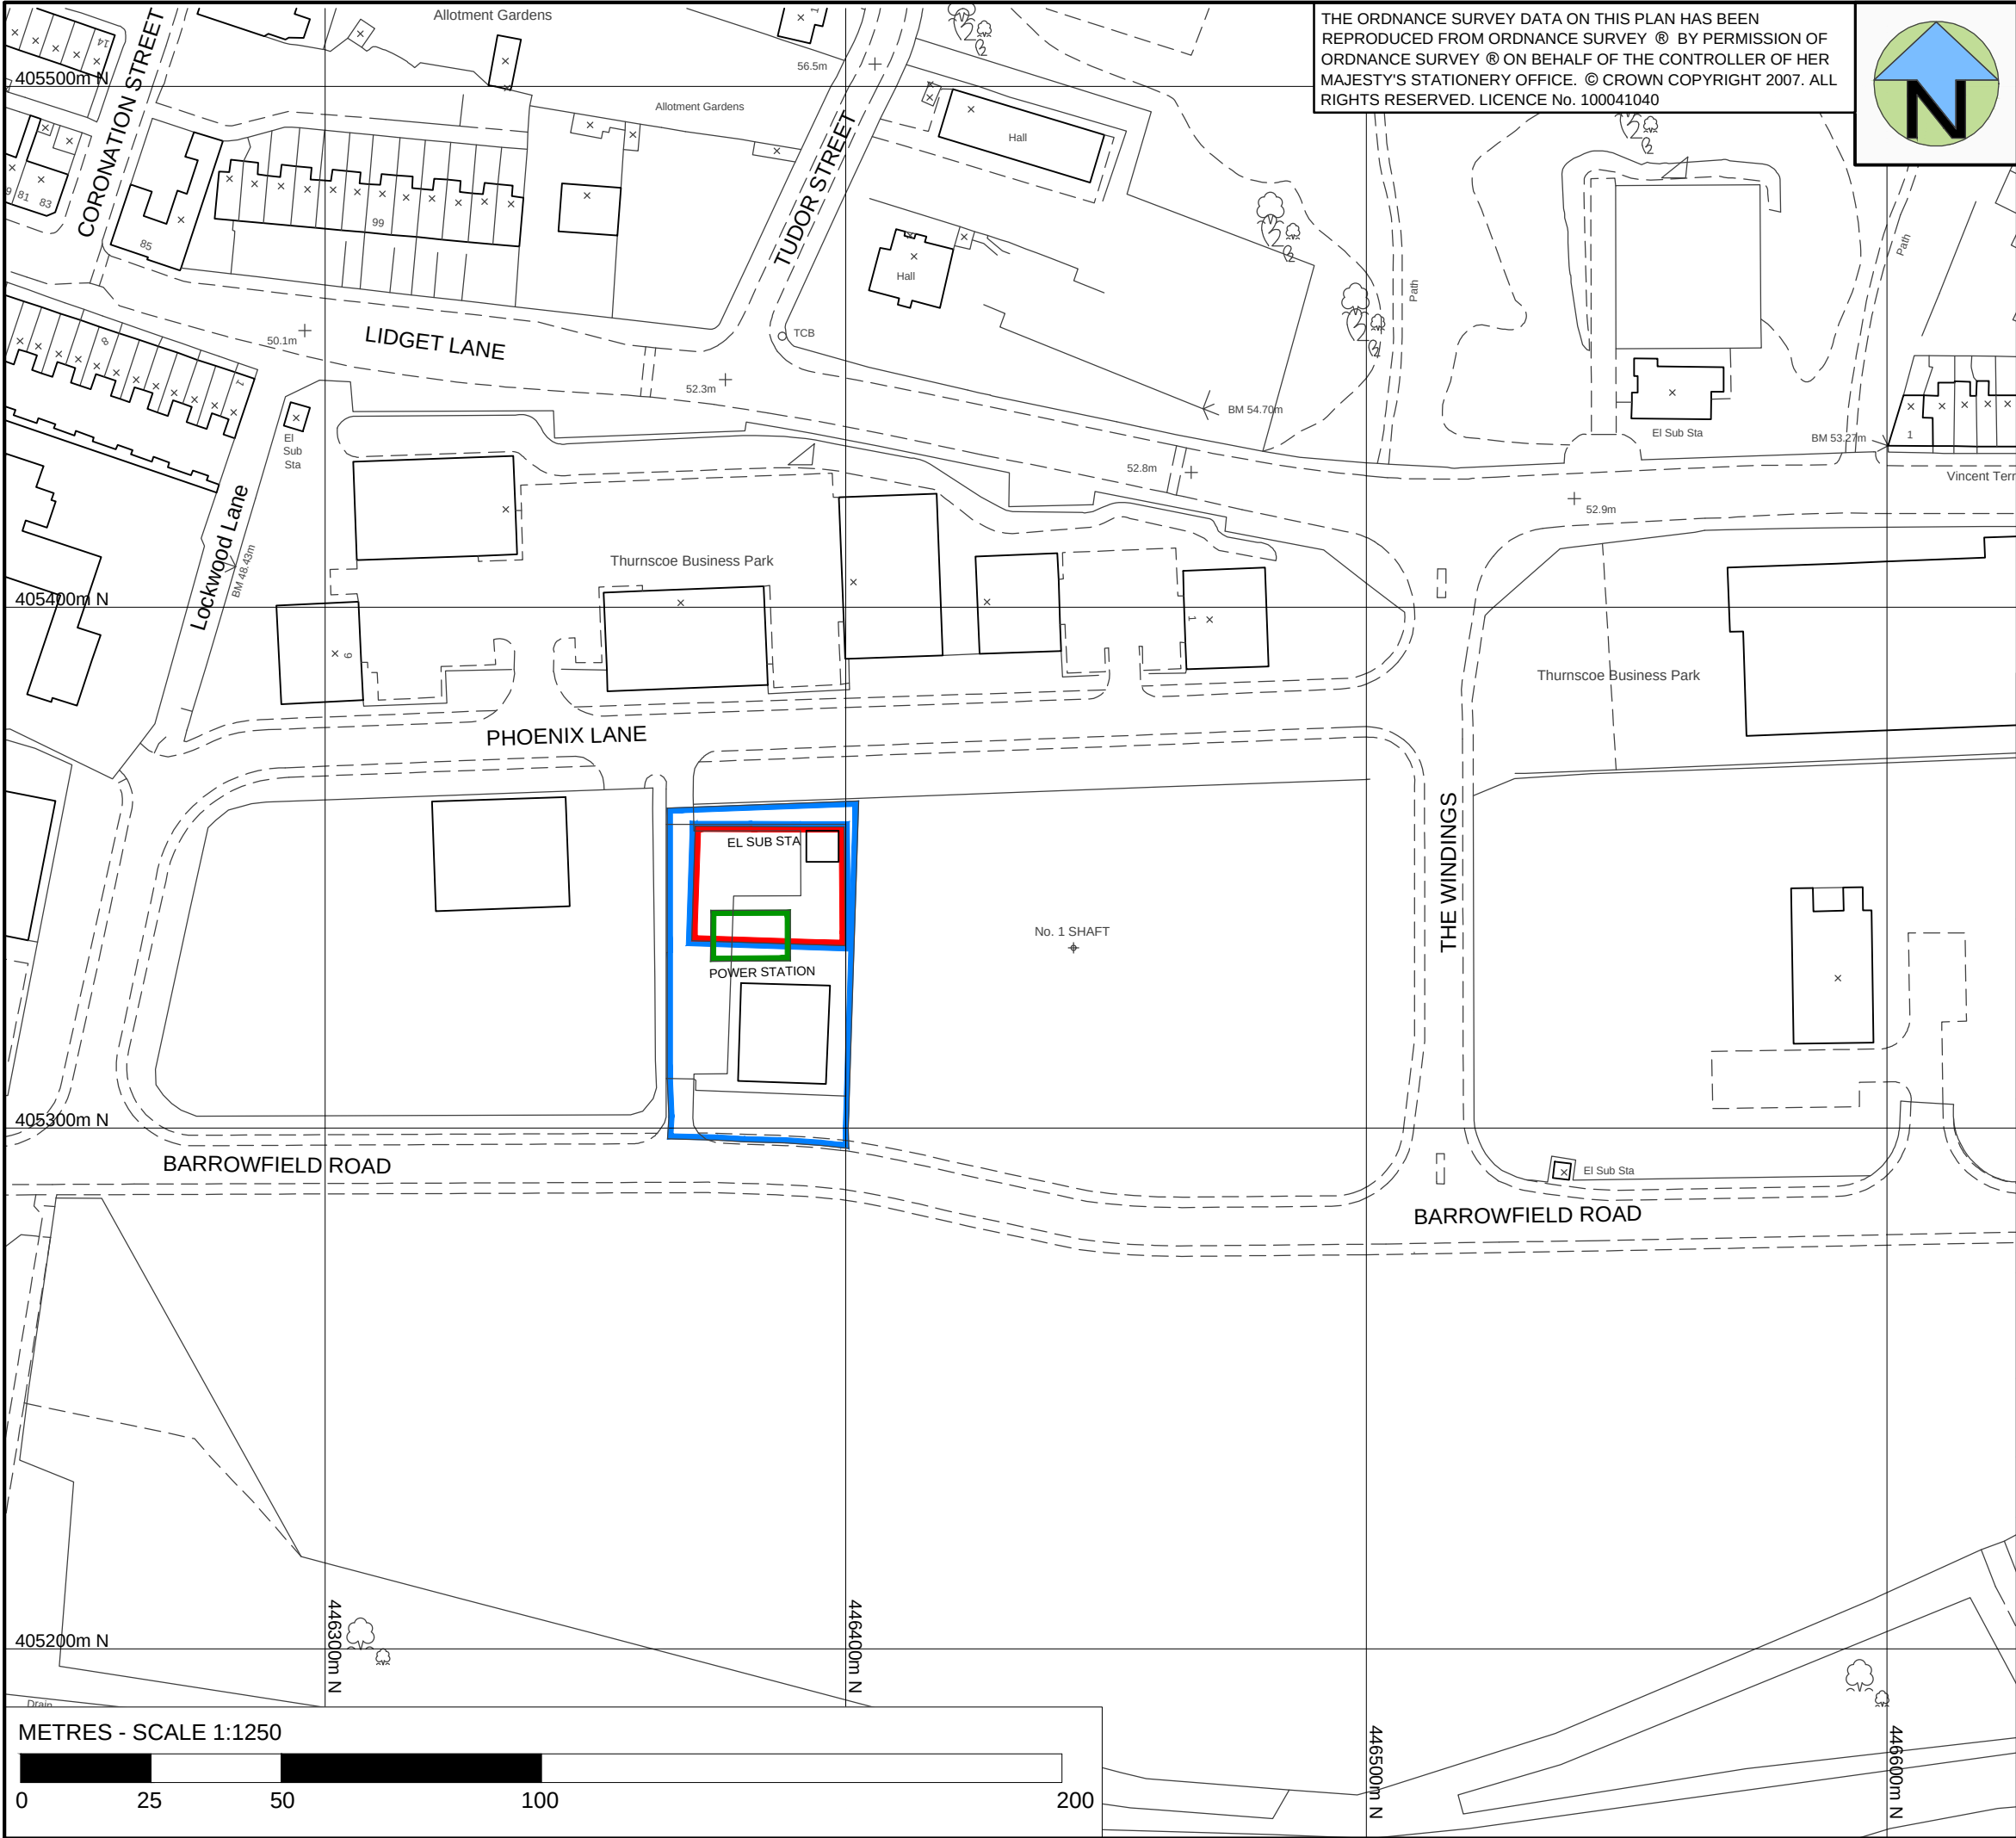

KEY

APPLICATION AREA
SOME 0.065 Ha (0.161 ACRES) OR THEREABOUTS - SHOWN EDGED RED

OTHER AREA IN THE APPLICANT'S CONTROL
SHOWN EDGED BLUE

LAND BE OWNED BY THE COAL AUTHORITY
SHOWN EDGED GREEN

BAKER BARNETT LIMITED

DRAWING APPROVED BY: NSB

ISSUE: FOR TOWN AND COUNTRY PLANNING APPROVAL

DATE: 27/09/2017

-	27/06/2017	KHS	ORIGINAL DRAWING
Rev	Date	By	Details

Regent Park Energy Limited

Edwinstowe House, High Street, Edwinstowe, Nottinghamshire, NG21 9PR
Tel: 01623 827927 Fax: 01623 827930
E-mail: info@alkane.co.uk Website: http://www.alkane.co.uk
Co. Regn. 03128609

Baker Barnett
Planning & Surveying Services

Unit 10 □ Markham Vale Environment Centre
Markham Lane □ Markham Vale
Chesterfield □ Derbyshire □ S44 5HY
Tel: +44 (0)1246 276868
E-mail: info@baker-barnett.co.uk
Website: www.baker-barnett.co.uk

Directors: Neil S. Baker, MRICS, FCABE □ Jill Baker
Company No. 4615855 VAT Reg No. 657 9483 75

©Copyright. This drawing has been prepared for Regent Park Energy Limited by Baker Barnett Limited. The plant information, process details and system design shown on this drawing is confidential to and belongs to Regent Park Energy Limited. The drawing must not be reproduced in whole or part without the prior written approval of Regent Park Energy Limited or their agents Baker Barnett Limited.

Project: PROPOSED ADDITONAL GENERATOR AT THE HICKLETON ENERGY PARK, BARROWFIELD ROAD

Client: REGENT PARK ENERGY LIMITED

Title: LOCATION PLAN

Scale	1:1250	Drg No:
Size	A3	12-2401-01

PLEASE CONTACT BAKER BARNETT LIMITED ON 01246 276868 IMMEDIATELY IF THIS DRAWING HAS NOT BEEN APPROVED FOR ISSUE. IF THIS DRAWING HAS NOT BEEN SIGNED, BAKER BARNETT LIMITED WILL ACCEPT NO LIABILITY FOR ITS USE.