



Location Plan  
Scale 1:2000

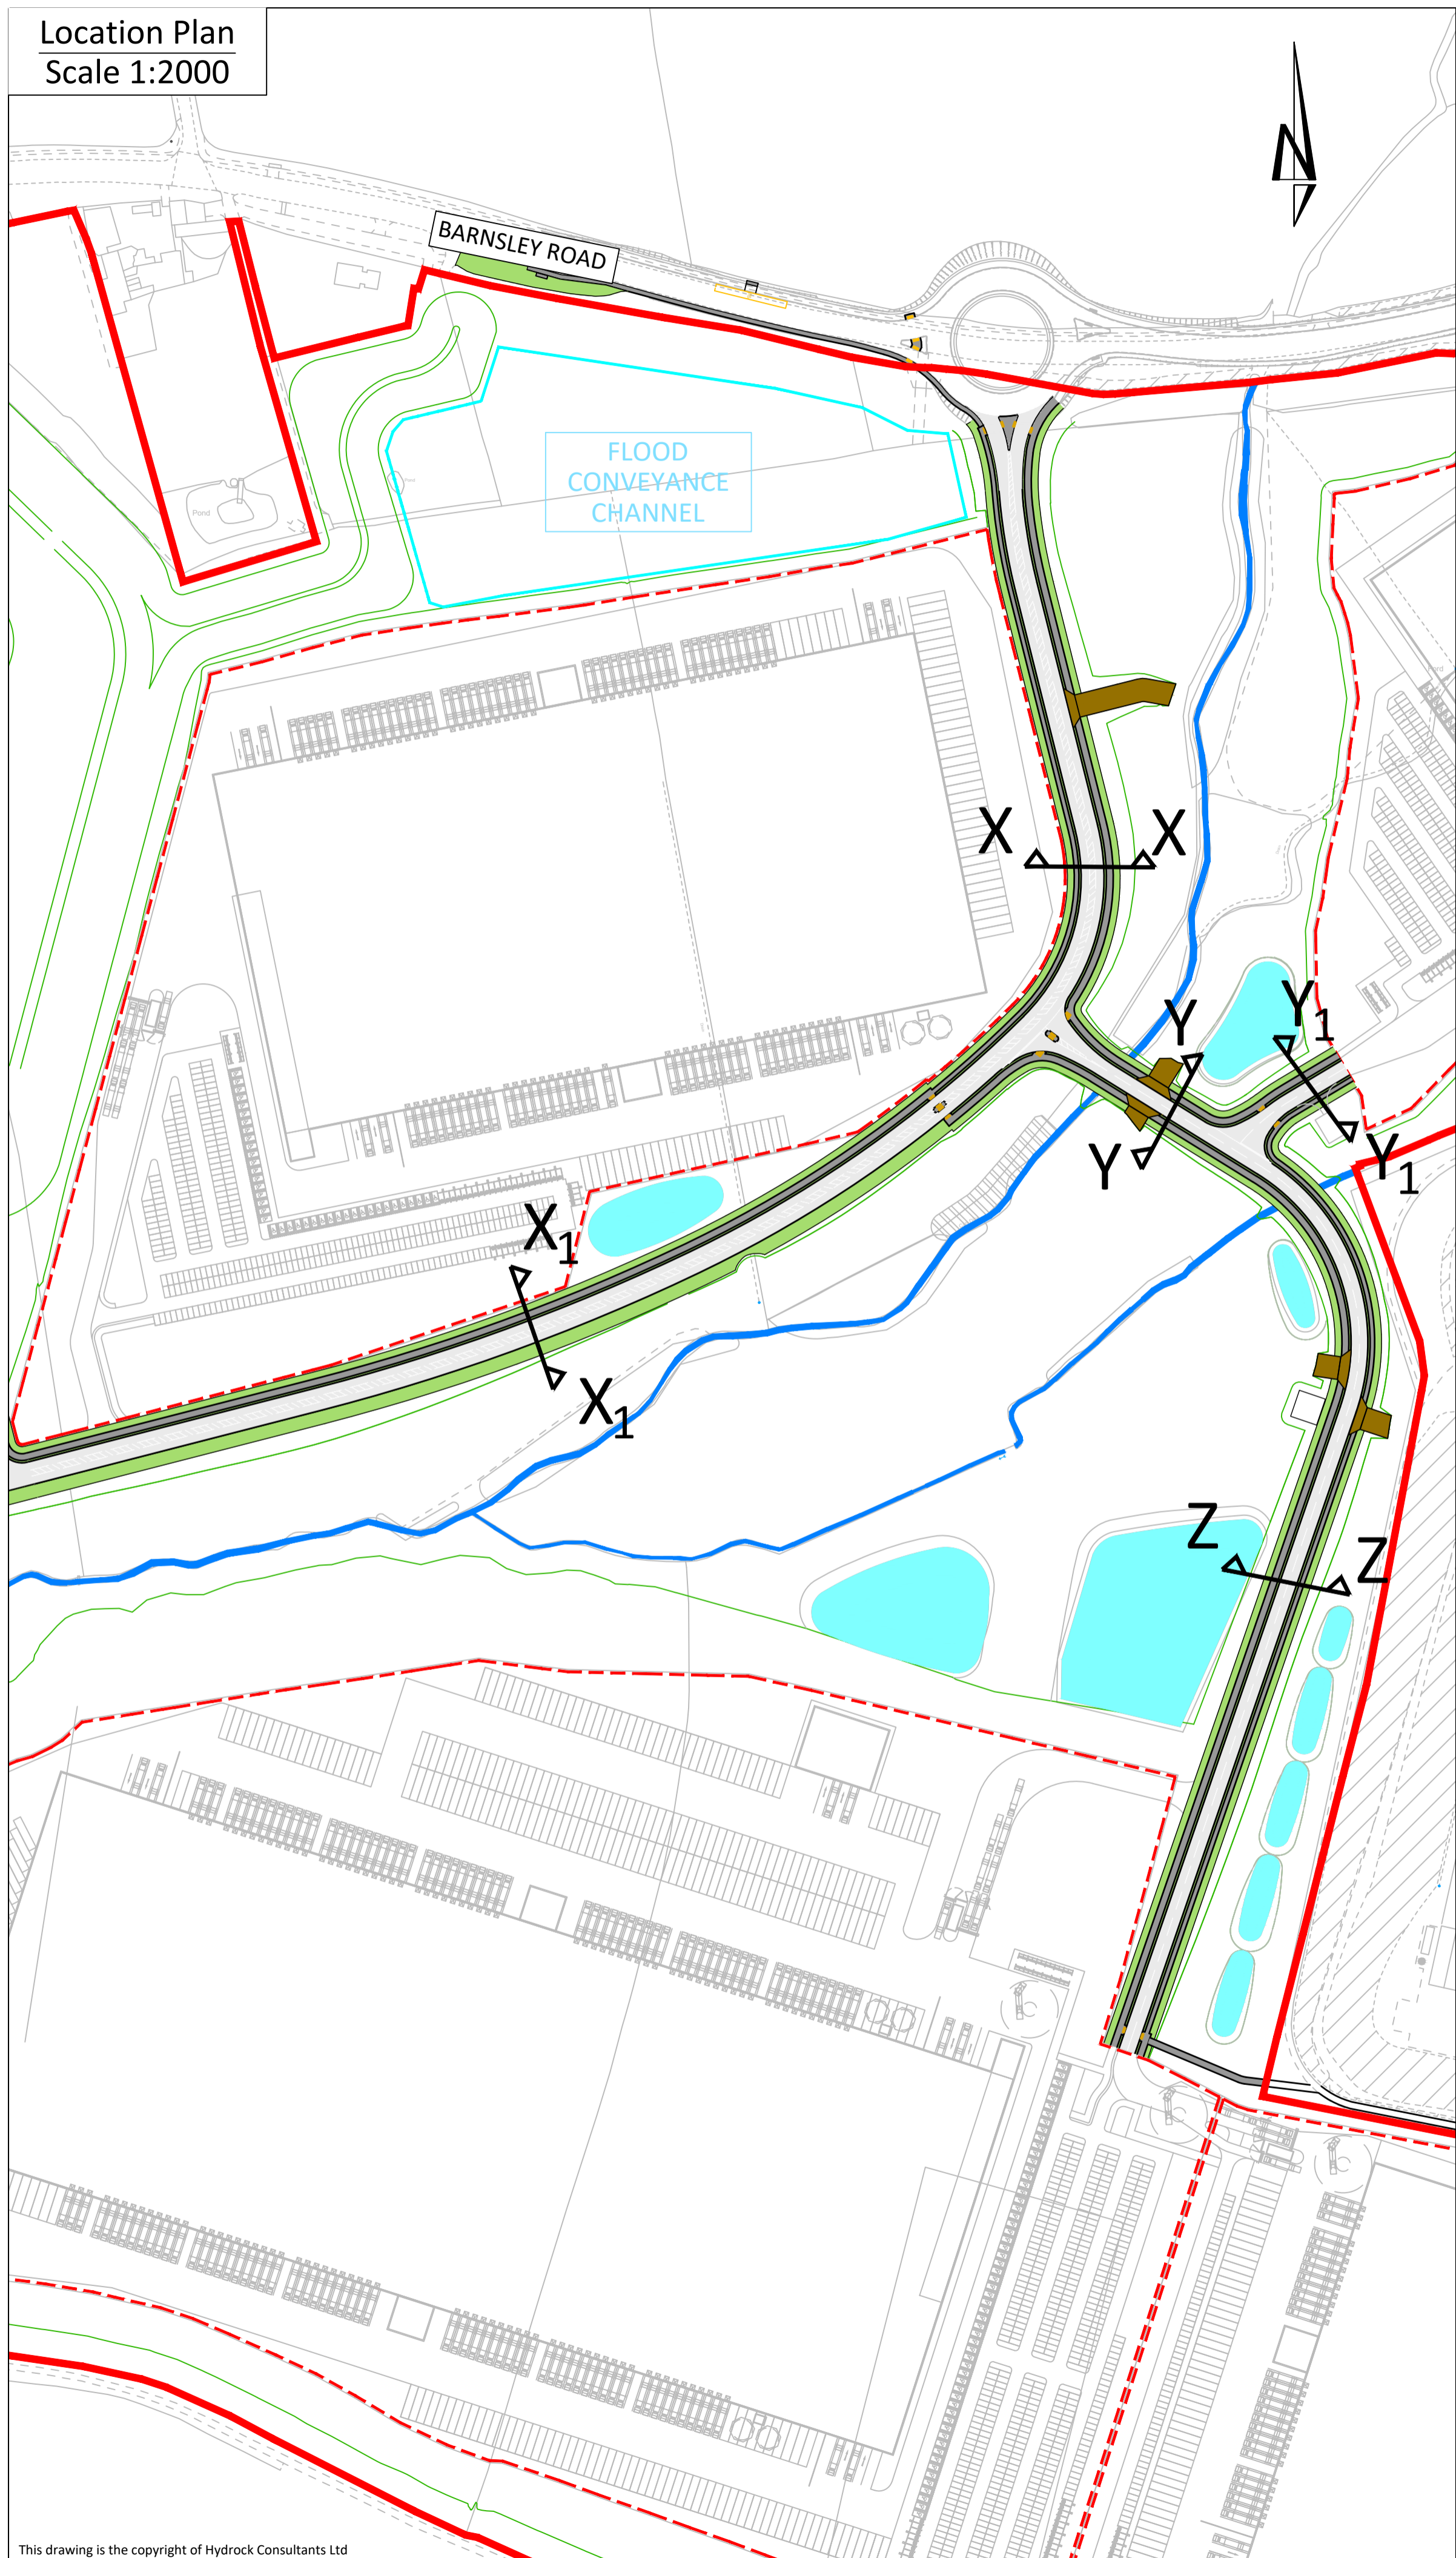


This drawing is the copyright of Hydrock Consultants Ltd


Section X-X  
Scale 1:100

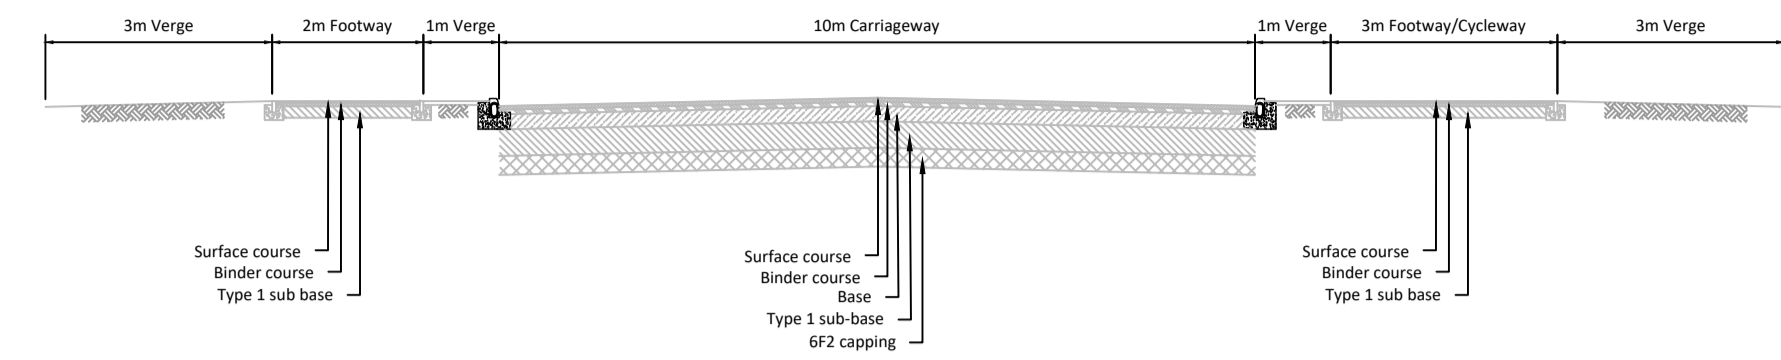


Section X<sub>1</sub>-X<sub>1</sub>  
Scale 1:100

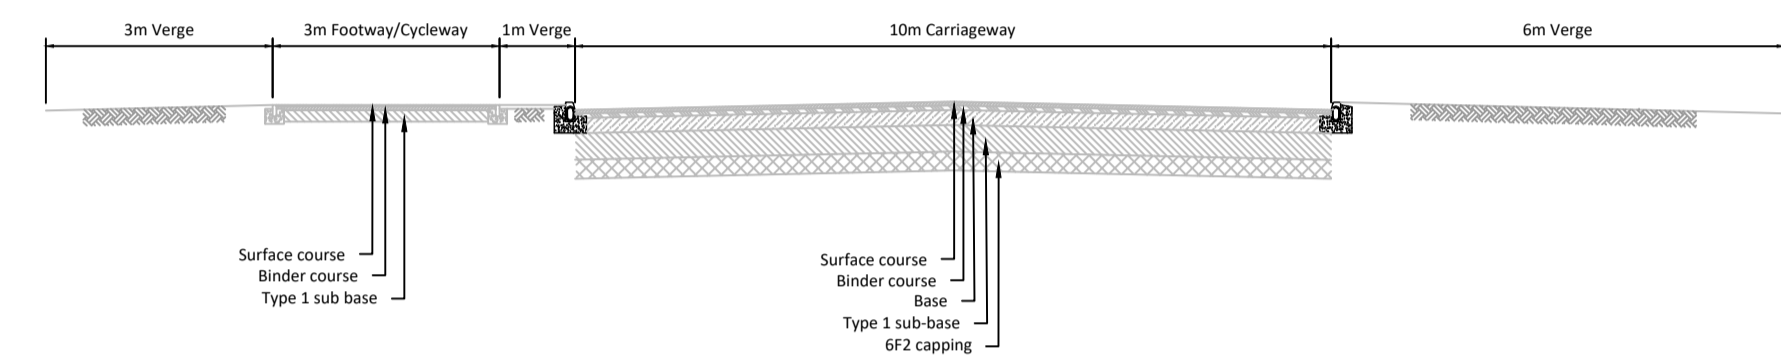


Section Y-Y  
Scale 1:100

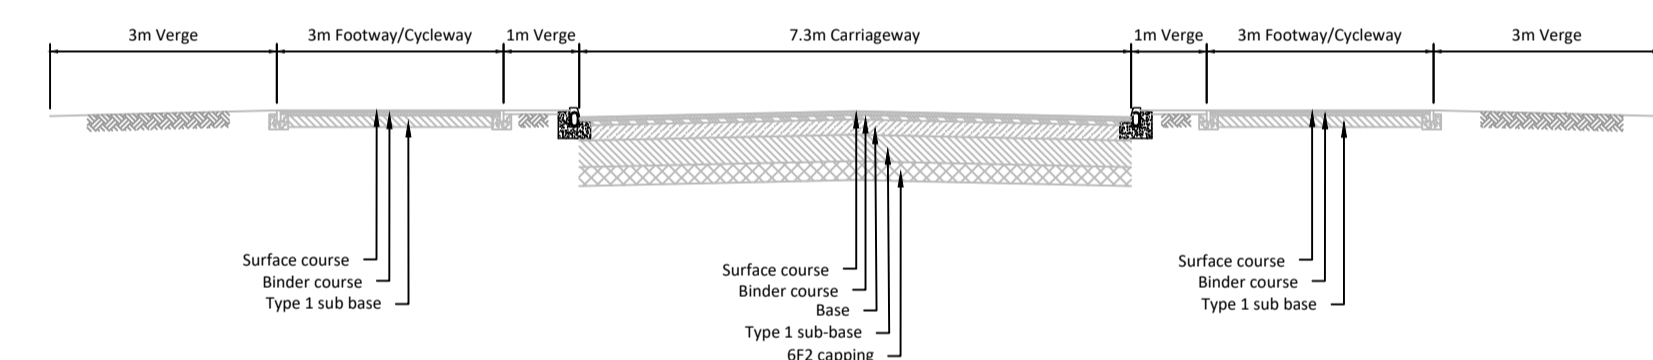

Section Y<sub>1</sub>-Y<sub>1</sub>  
Scale 1:100

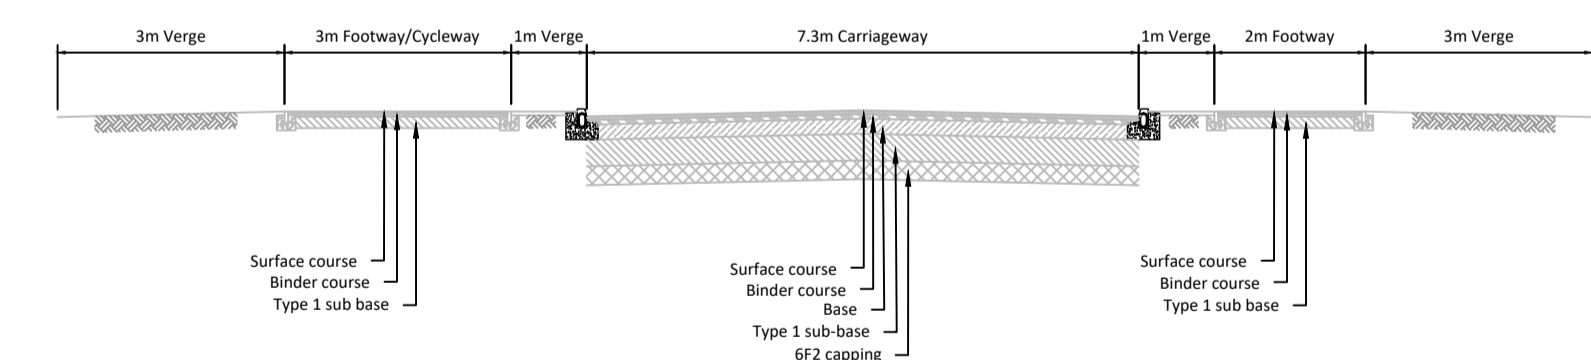

Section Z-Z  
Scale 1:100

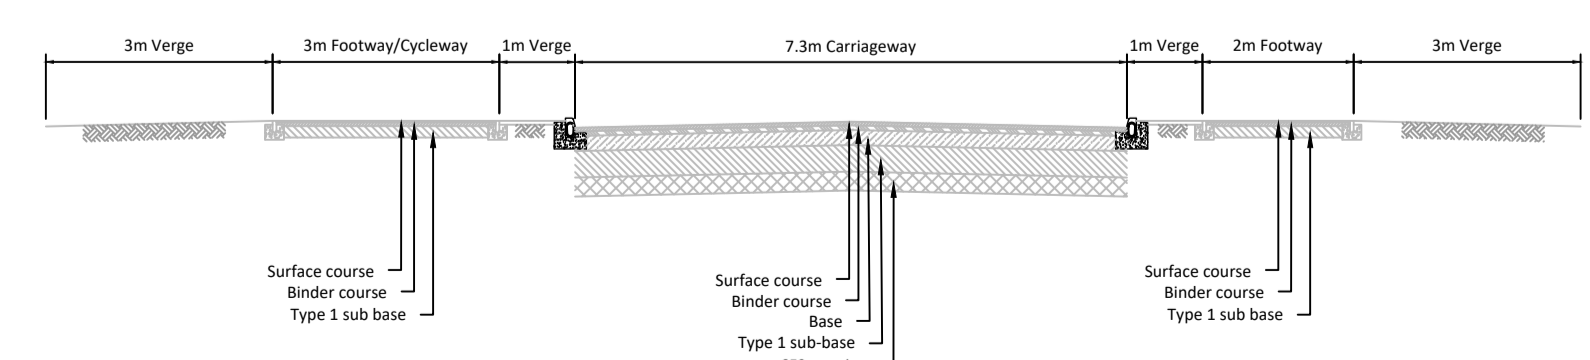

- Notes:
- All dimensions are to be checked on site before the commencement of works. Any discrepancies are to be reported to the Architect & Engineer for verification. Figured dimensions only are to be taken from this drawing.
  - This drawing is to be read in conjunction with all relevant Engineers' and Service Engineers' drawings and specifications.
  - Where buildings and plot layouts are shown these are indicative only for illustrative purposes. The layouts of the development plots will be subject to future Reserved Matters applications.

<b>SAFETY, HEALTH AND ENVIRONMENTAL INFORMATION</b>
IN ADDITION TO THE HAZARDS/RISKS NORMALLY ASSOCIATED WITH THE TYPES OF WORK DETAILED ON THIS DRAWING, NOTE THE FOLLOWING
<b>CONSTRUCTION</b>
<b>MAINTENANCE / CLEANING</b>
<b>DECOMMISSIONING / DEMOLITION</b>
IT IS ASSUMED THAT ALL WORKS WILL BE CARRIED OUT BY A COMPETENT CONTRACTOR WORKING, WHERE APPROPRIATE, TO AN APPROVED METHOD STATEMENT

NOTE: FOR THE AVOIDANCE OF DOUBT, THE INFORMATION SHOWN WITHIN THE DEVELOPMENT PLOTS IS INDICATIVE ONLY, AND WILL BE SUBJECT TO SUBSEQUENT RESERVED MATTERS APPLICATIONS

Rev	Date	Description	By	Ckd
P6	31.01.2025	Flood Conveyance Channel Updated	JK	NB
P5	30.07.2024	Architect layout updated	SJ	NB
P4	23.11.2023	Updated in line with client comments	SJ	NB
P3	31.05.2023	Layout updated	SJ	NB
P2	06.04.2023	Note added	SJ	NB
P1	22.02.2023	Planning issue	SJ	NB

Architect

Hydrock Consultants Ltd  
39 Baldroy's Hall  
Hale, Cheshire  
WA25 3NE  
T +44 (0)161 233 0746  
www.hydrock.com

Client:

Project Title:

**BARNSELEY ROAD  
GOLDTHORPE**

Drawing Title:

**TYPICAL ROAD SECTIONS**

Drawing Status:

**PLANNING**

Hydrock Job No: **C23451**

Drawn	Checked	Scale @ A1	Date	Issue Date
SJ	NB	AS SHOWN	22.02.2023	22.02.2023

Drawing Number: **23451-HYD-XX-XX-DR-D-0103**

Revision: **P6**