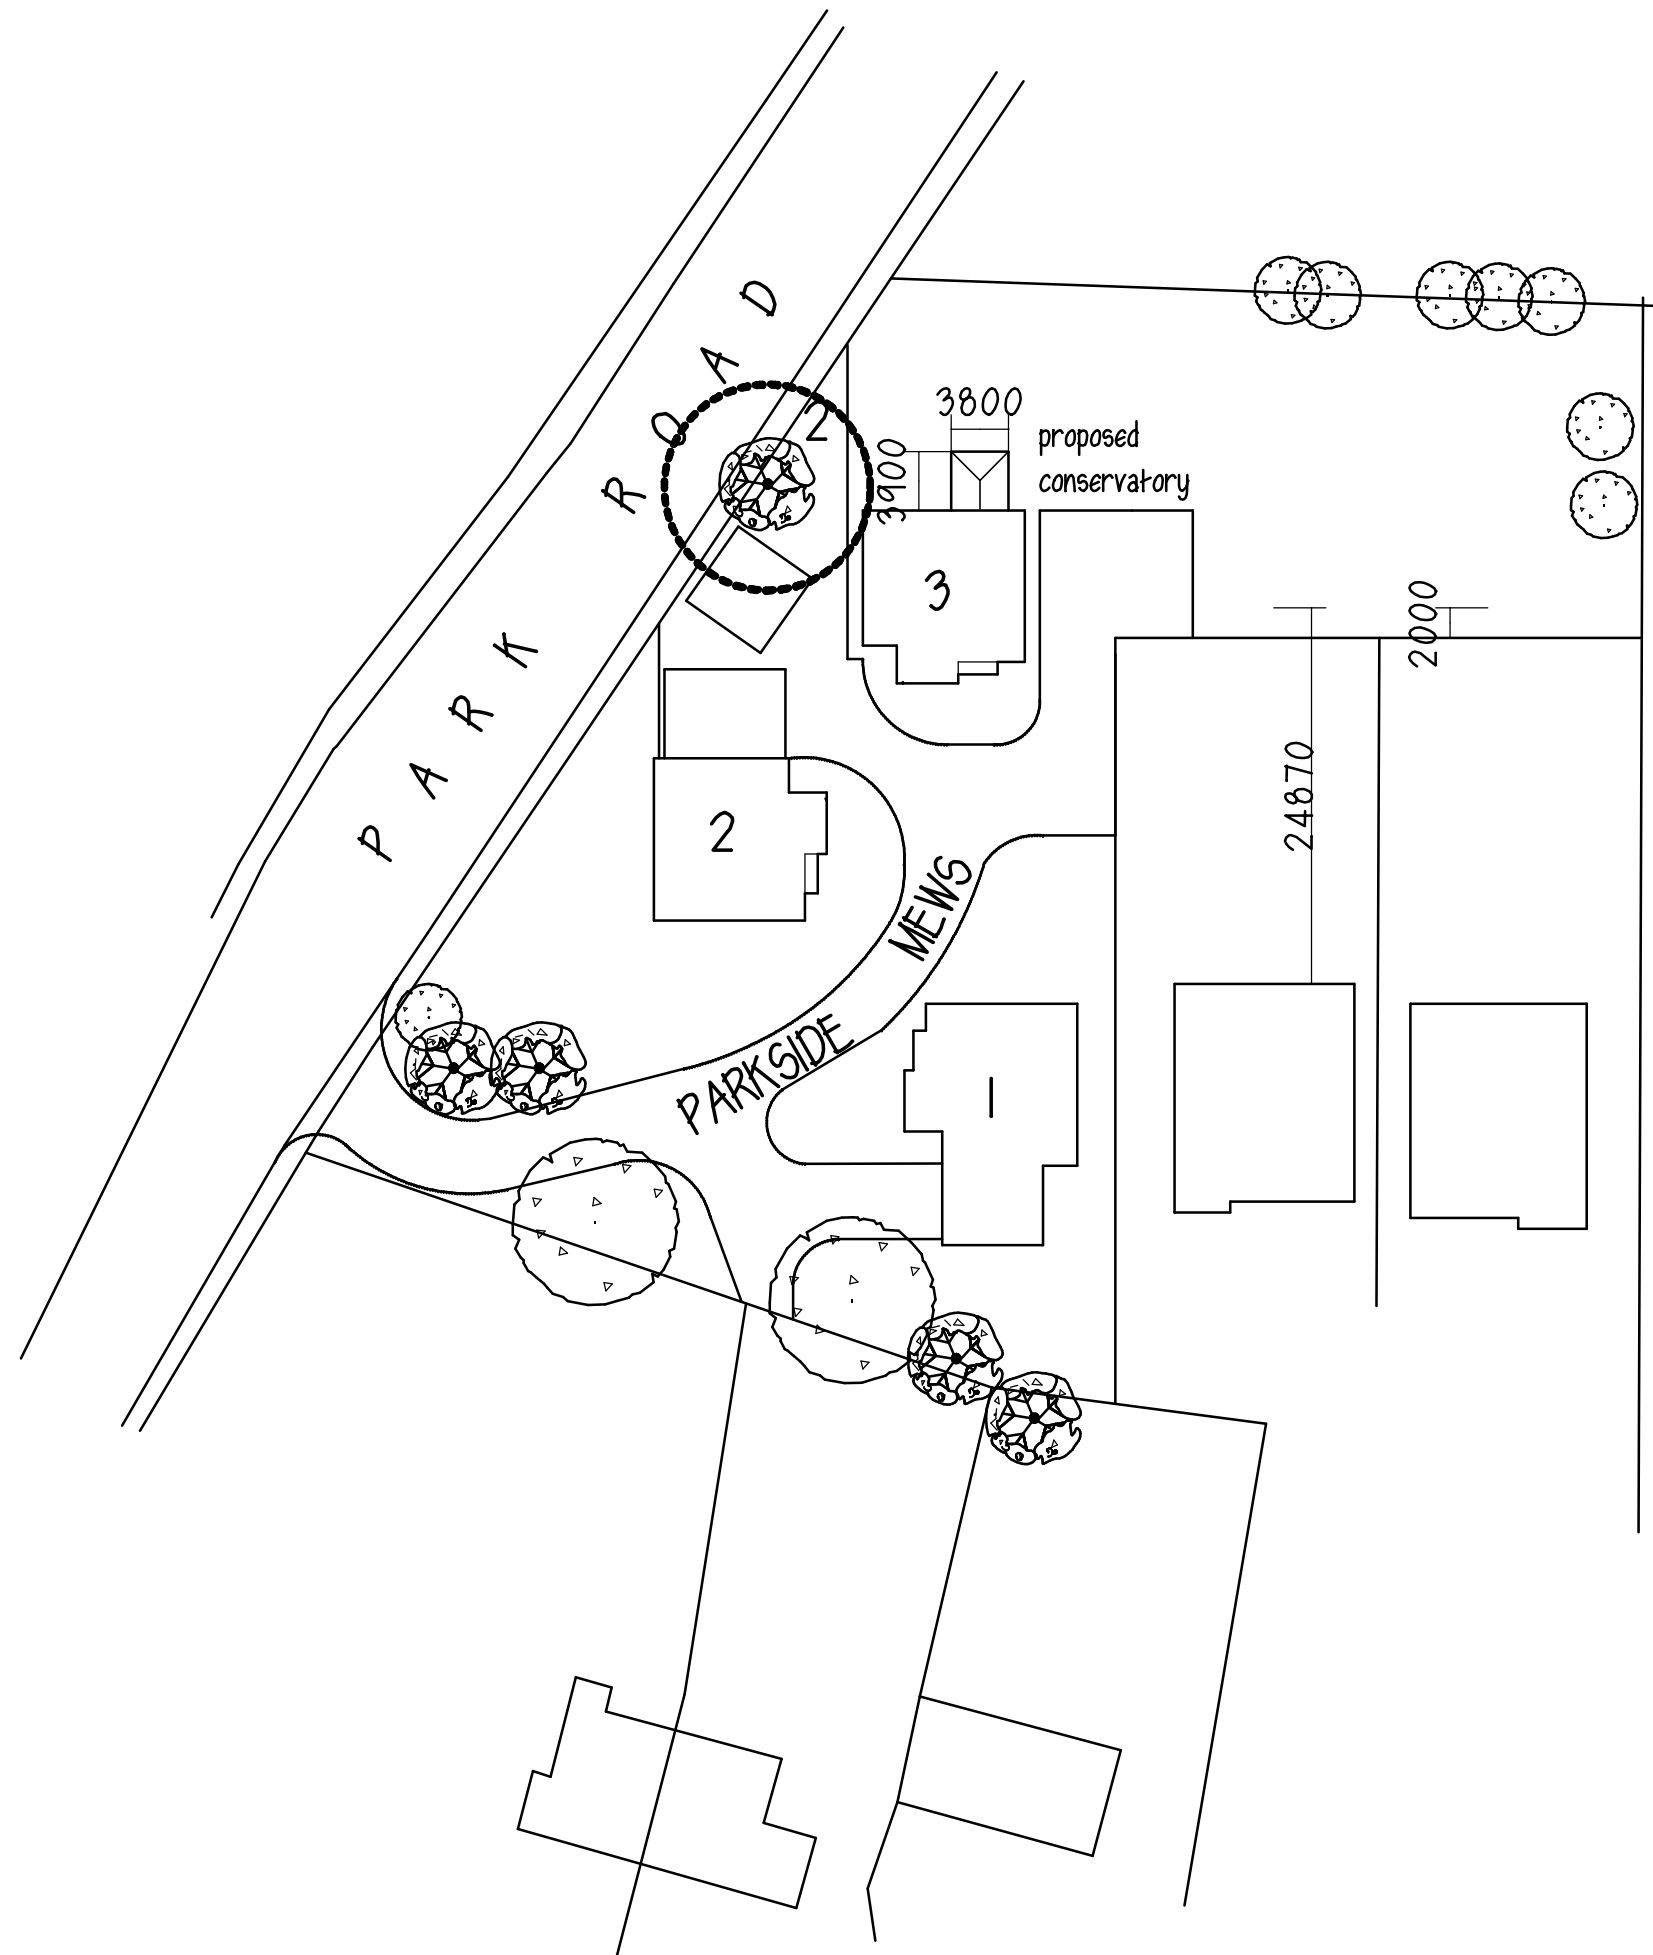


Mr R BURSTYN

PROPOSED GARAGE
3 PARKSIDE MEWS
WORSBRO BRIDGE

SITE PLAN

1:500@A3 JULY12 Rev C

Peter Thompson M.C.I.A.T.
 Linwood
 Barnsley Road
 Dodworth
 Barnsley S753JR

tel & fax
 01226
 201391
