


SITE ENTRANCE ELEVATION
SCALE 1 : 100

FAIRFACED BLOCKWORK - COLOUR GREY - PLANTER - 660mm HIGH
TUBULAR GALV. STEEL PROTECTIVE PEDESTRIAN BARRIER
GALVANISED STEEL PALISADE GATES AND POSTS - 1950mm HIGH

GATEHOUSE SECURITY CABIN - PRE-FAB. GRP 2.5m X 3.6m BY CB FABRICATIONS, OR EQUAL AND APPROVED. COLOUR GOOSEWING GREY - RAL 080 70 05

FAIRFACED BLOCKWORK - COLOUR GREY - SITE ENTRANCE WALLING - 2420mm HIGH

TYPICAL BOUNDARY FENCING - GALVANISED STEEL PALISADE SECURITY FENCING - 2250mm HIGH

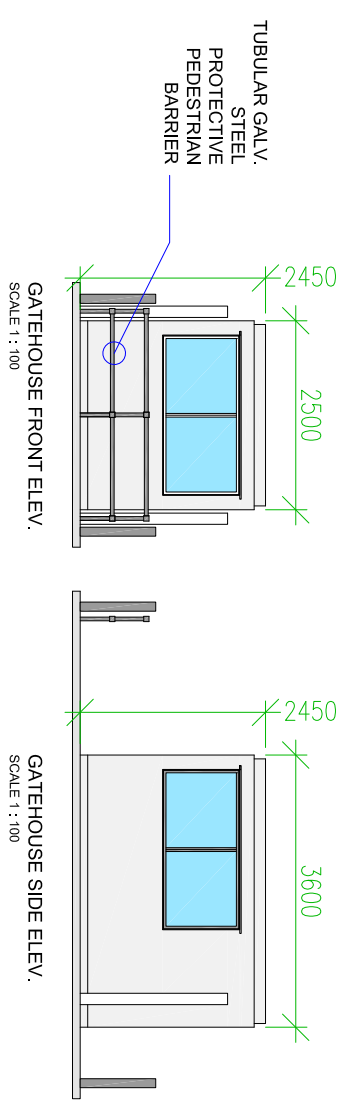

GATEHOUSE FRONT ELEV. SCALE 1 : 100

GATEHOUSE SIDE ELEV. SCALE 1 : 100

TUBULAR GALV. STEEL PROTECTIVE PEDESTRIAN BARRIER

GALV. STEEL PROTECTIVE VEHICLE BOLLARD

GATEHOUSE REAR ELEV. SCALE 1 : 100

GATEHOUSE SIDE ELEV. SCALE 1 : 100


FAIRFACED BLOCKWORK - COLOUR GREY - SITE ENTRANCE WALLING - 2420mm HIGH

FAIRFACED BLOCKWORK - COLOUR GREY - PLANTER - 660mm HIGH


TYPICAL BOUNDARY FENCING - GALVANISED STEEL PALISADE SECURITY FENCING - 2250mm HIGH

BOUNDARY PLANTING

FAIRFACED BLOCKWORK - COLOUR GREY - PLANTER - 660mm HIGH
TYPICAL BOUNDARY FENCING - GALVANISED STEEL PALISADE SECURITY FENCING - 2250mm HIGH
BOUNDARY PLANTING

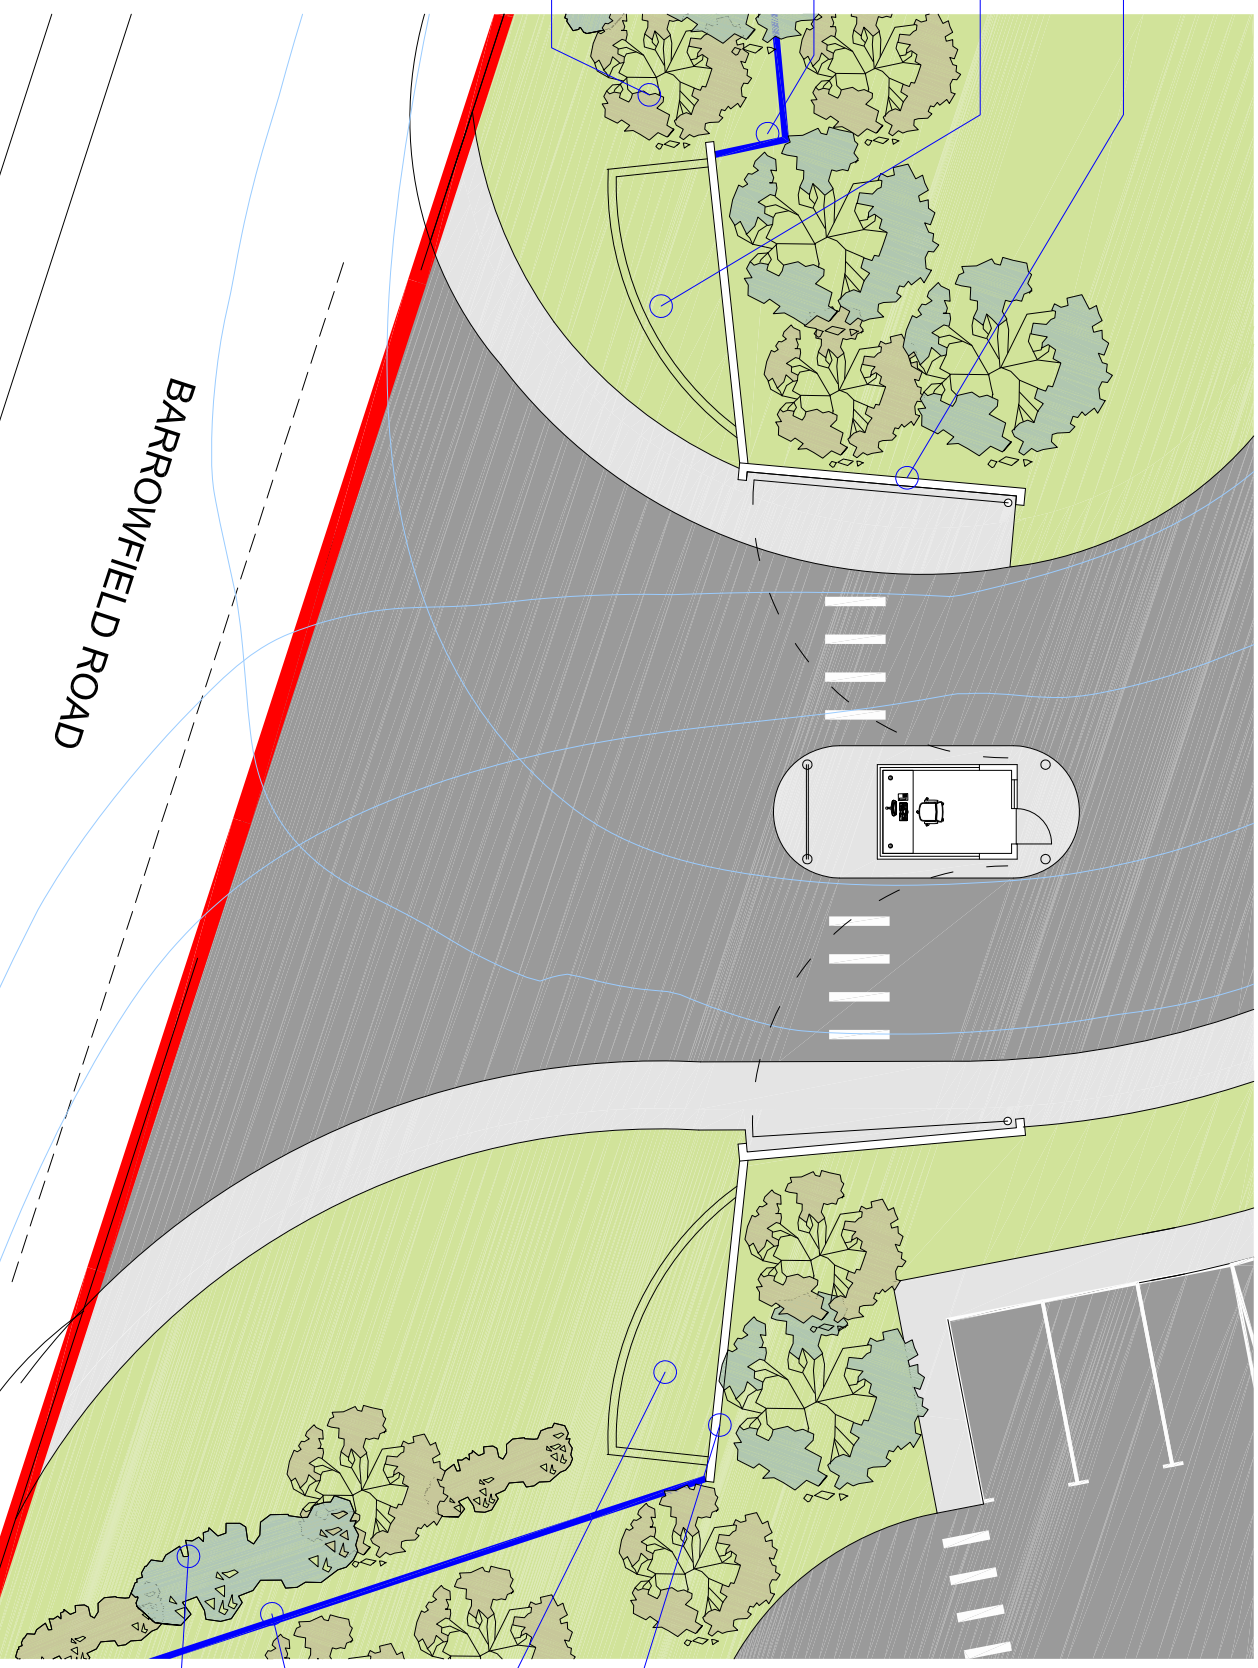

SITE ENTRANCE DETAIL
SCALE 1 : 200

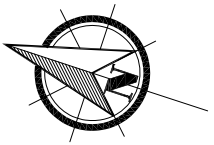

DO NOT SCALE FROM DRAWINGS. ALL DIMENSIONS TO BE VERIFIED ON SITE.
Ryden LLP is a limited liability partnership registered in Scotland. Registered Number S0300405

REVISIONS	DATE	
FEASIBILITY STUDY	FS <input type="checkbox"/> TENDER ISSUE	TI <input type="checkbox"/>
BUILDING WARRANT	BW <input type="checkbox"/> CONSTRUCTION ISSUE	CON <input type="checkbox"/>
PLANNING APPROVAL	PA <input type="checkbox"/> AS BUILT	AB <input type="checkbox"/>

Building Consultancy
Building Surveying, Project Management, Architectural Services

Ryden CO. UK
0131 225 6612

PROJECT
PROPOSED FACILITY, THURNSCOPE, SOUTH YORKSHIRE

CLIENT
BALMORAL GROUP

DRWG. TITLE
PROPOSED SITE ENTRANCE AND SECURITY GATEHOUSE

DRAWN BY
MF

CHECKED BY

DATE
DECEMBER 2016

DRWG.NR.
E2361-1-110

SCALE AT A3
1 : 100 / 1 : 200