



CURRENT

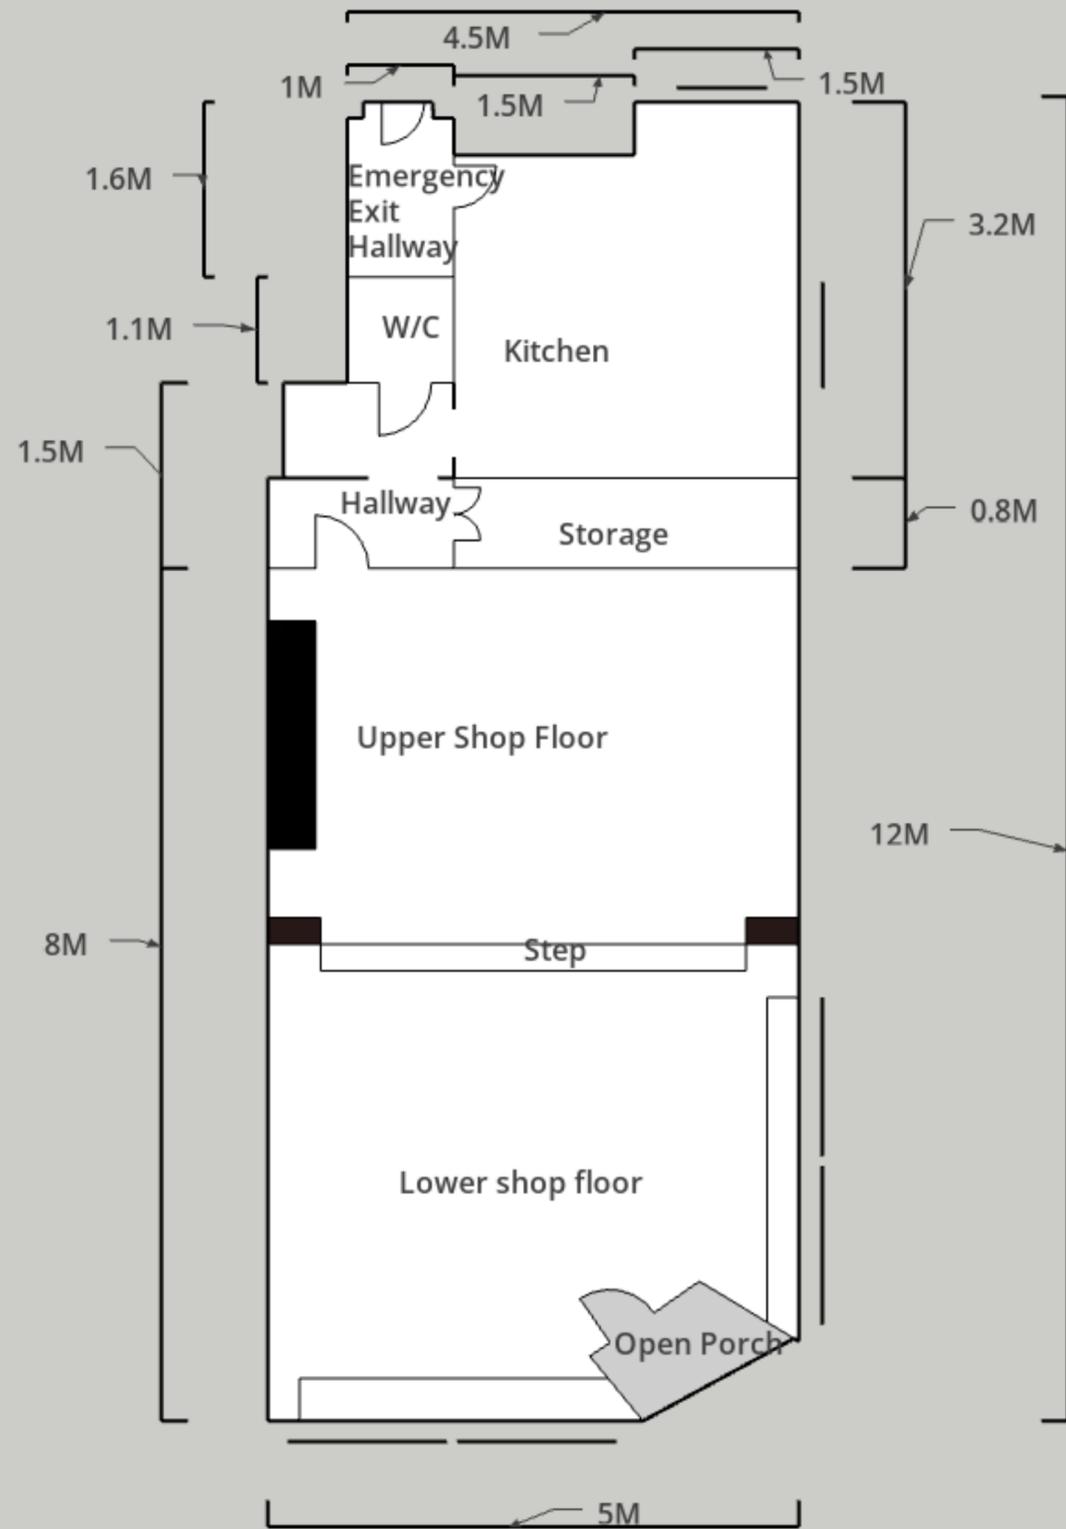

Planned

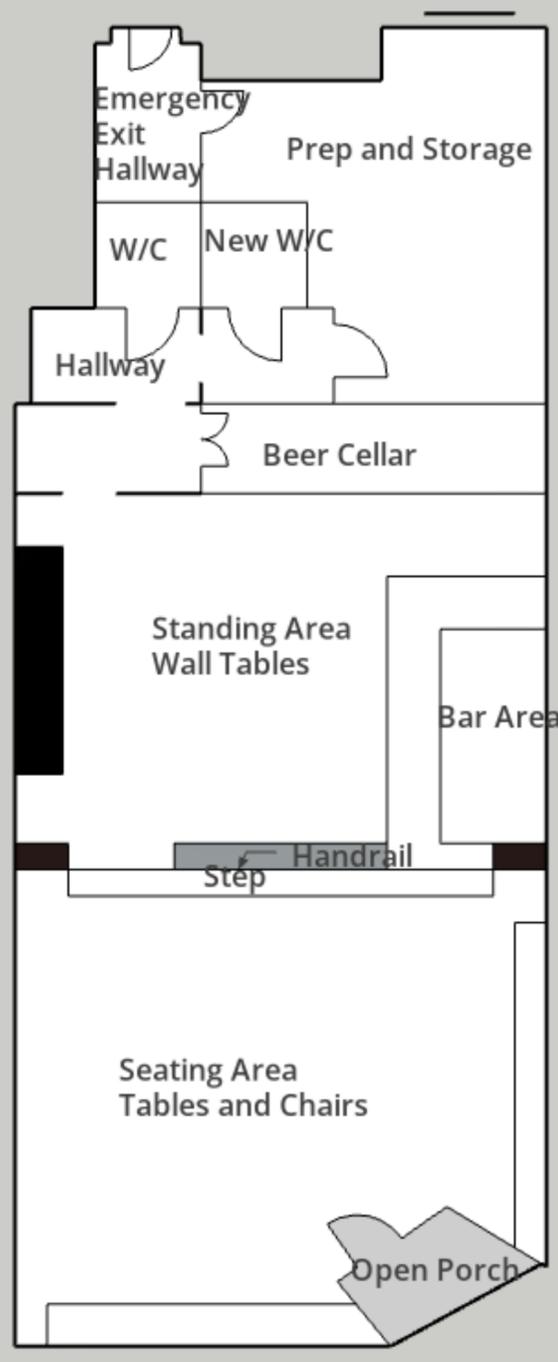

Project: Old Mounts Tap
Drawing One
Area: 60 Square Meters
145 Midland Road, Royston, Barnsley, S71 4BY
Change of use: Estate Agents to Micro Pub
Scale 1:500
Date Drawn: 8/06/2025

North

