


Eastfield Farm Eastfield Lane
Thurgoland Sheffield
South Yorks
S35 7AY

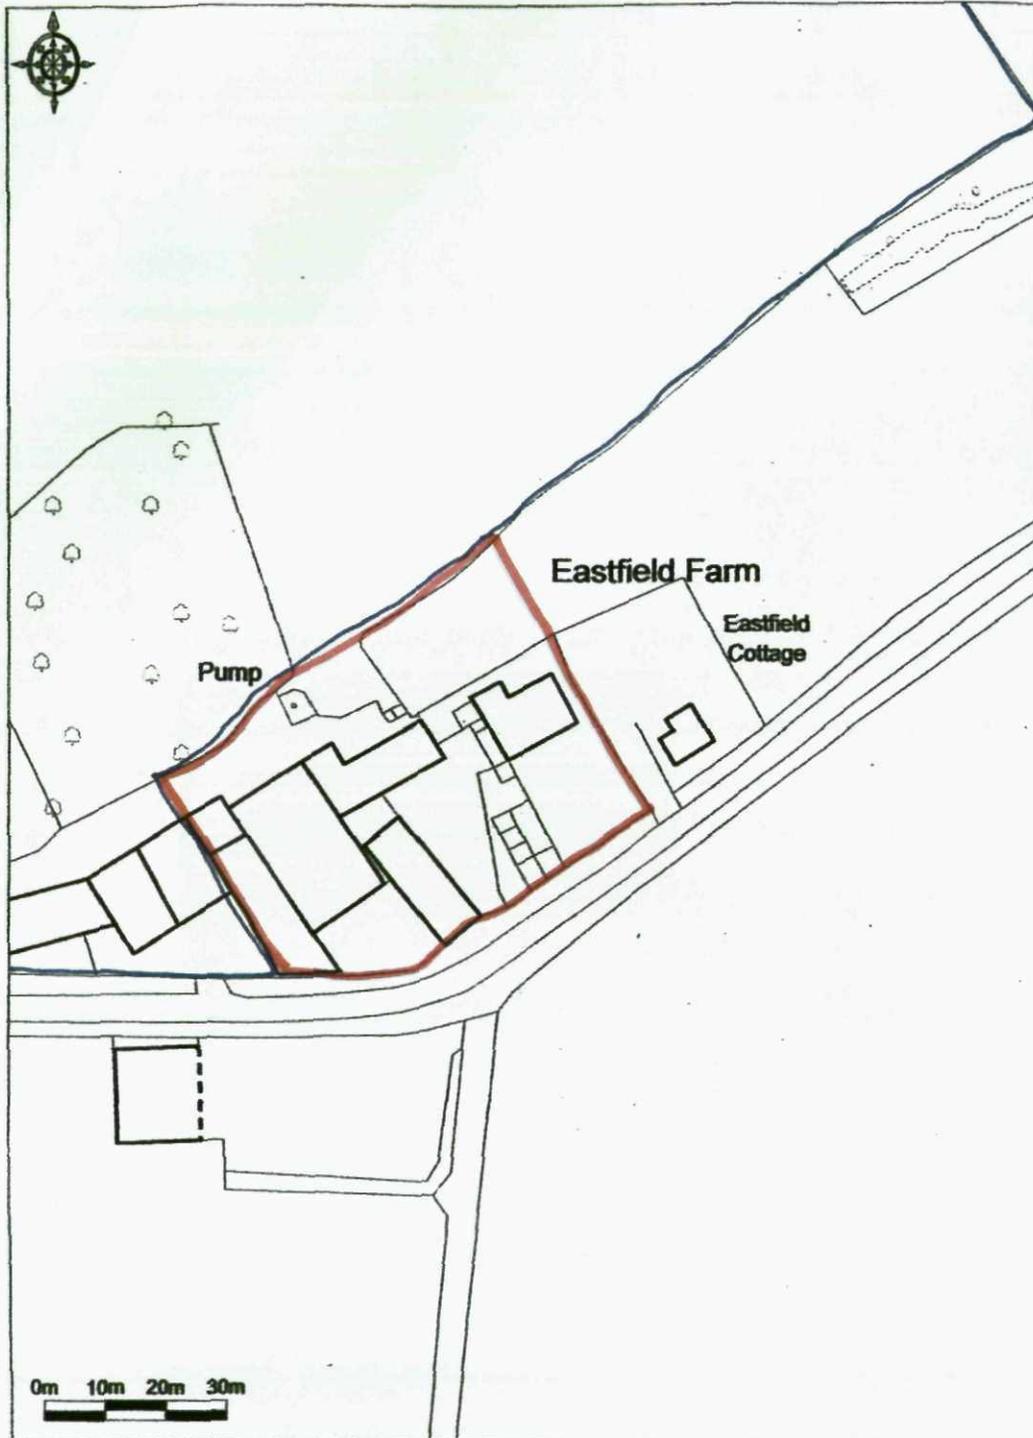

Promap

Ordnance Survey © Crown Copyright 2012. All rights reserved.
License number 100029449. Plot of Scale - 1:1250

DESIGN 4 architecture