

Note
Do not scale for the purposes of setting out and construction

KEY

- Planning Application Boundary
- Indicative design only, to be delivered by others
- Existing Tree
- Existing Tree To Be Removed
- Existing Building To Be Removed
- Proposed Building
- Proposed Tree
- Grass Seed
- Meadow Swale Planting 3m width
- Proposed Pond Refer to Engineers details
- Synthetic Turf Pitch
- MUGA
- Planting
- Planting Hedge
- Pedestrian Macadam Paving
- Vehicular Macadam Paving
- Drop off/pick up vehicular Parking Pa
- Resin Bound Gravel
- Proposed Steps
- Proposed Steps
- Cycle Shelter
- Proposed Bench
- Picnic bench seating
- Proposed Fencing
- Proposed Gate
- Bin Store

SEE DRAWING 696-ALA-00-XX-DR-L-0013

ID	RISK	MITIGATION	DATE MITIGATED
RESIDUAL PROJECT RISKS			

DATE	REV	DESCRIPTION OF REVISION	DRAWN BY	APPROVED BY
REVISIONS				

STATUS
S2 - FOR PLANNING

ares
LANDSCAPE ARCHITECTS

Ares Landscape Architects LTD
Gatecrasher,
51 Eyre Lane
Sheffield
S1 4RS
t: 0114 276 2000
e: hello@aresdesign.co.uk
w: ares.eu.com


CLIENT:
BOWMER & KIRKLAND

PROJECT TITLE:
**TRINITY ACADEMY ST EDWARDS
BARNSELEY**

DRAWING TITLE:
Detailed Landscape GA 1 of 2

DRAWING SCALE: 1:200
PAPER SIZE: A1
DRAWN BY: PH
APPROVED BY: RA
DRAWN DATE: 17/09/2021
ALA PROJECT CODE: ALA696

DRAWING NUMBER: **FS0954-ALA-XX--ZZ-DR-L-0012S2**
STATUS: **P01**

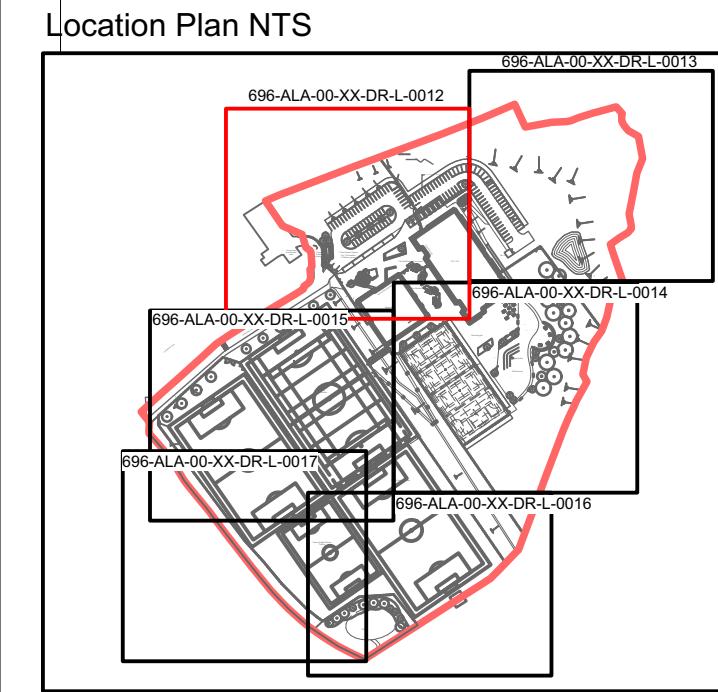

SEE DRAWING 696-ALA-00-XX-DR-L-0015

