

Do not scale from this drawing. Please refer to written dimensions only. Copying will distort the drawing. All drawings to be read in conjunction with specification. This drawing is copyright © 2016 Precision Plan Drawing. Permission should be sought from Precision Plan Drawing Limited for reproduction.



PRECISION
PLAN DRAWING

Tel: 07723317685 or 07988202723
E-mail: info@precisionplandrawing.co.uk
Web: www.precisionplandrawing.co.uk

CDM REGULATIONS 2015
The client must abide by the Construction Design and Management Regulations 2015. The client must appoint a contractor, if more than one contractor is to be involved, the client will need to appoint (in writing) a principal designer (to plan, manage and coordinate the planning and design work) and a principal contractor (to plan, manage and coordinate the construction and ensure there are arrangements in place for managing and organising the project).

Domestic clients
The domestic client is to appoint a principal designer and a principal contractor when there is more than one contractor, if not your duties will automatically transferred to the contractor or principal contractor.

Further information can be obtained from the HSE following this link:
<http://www.hse.gov.uk/construction/cdm/2015/domestic-clients.htm>

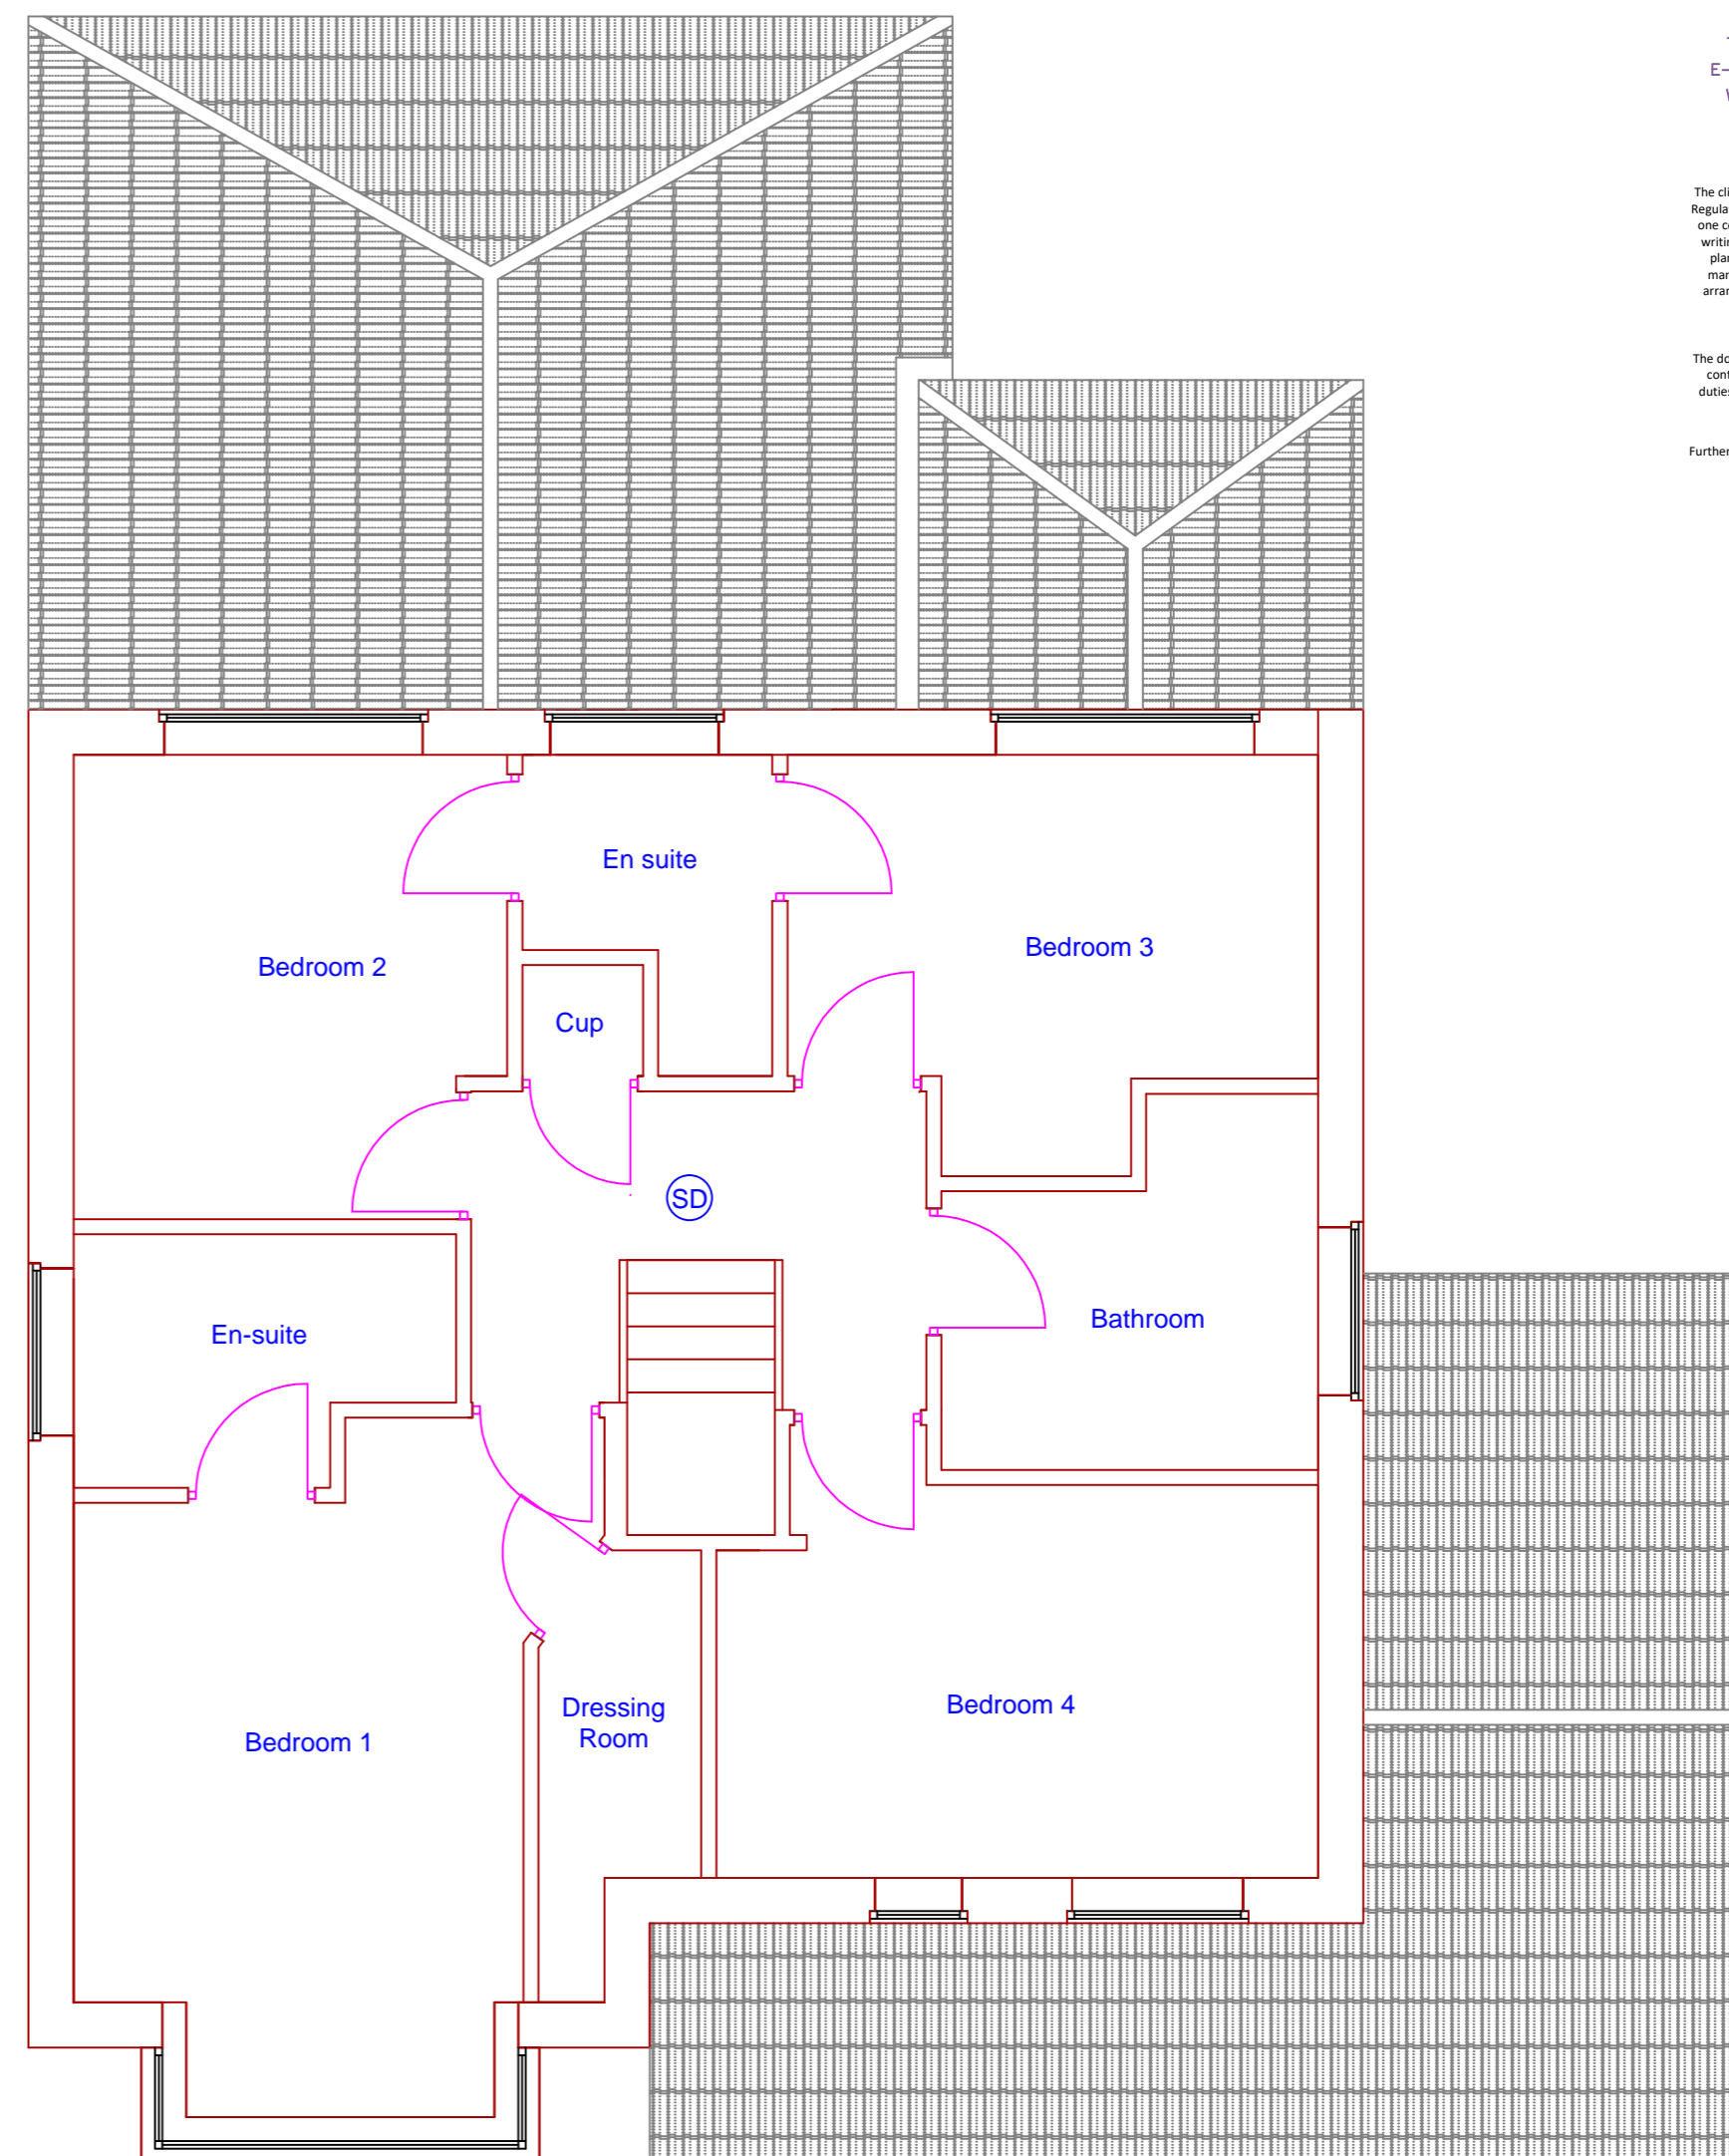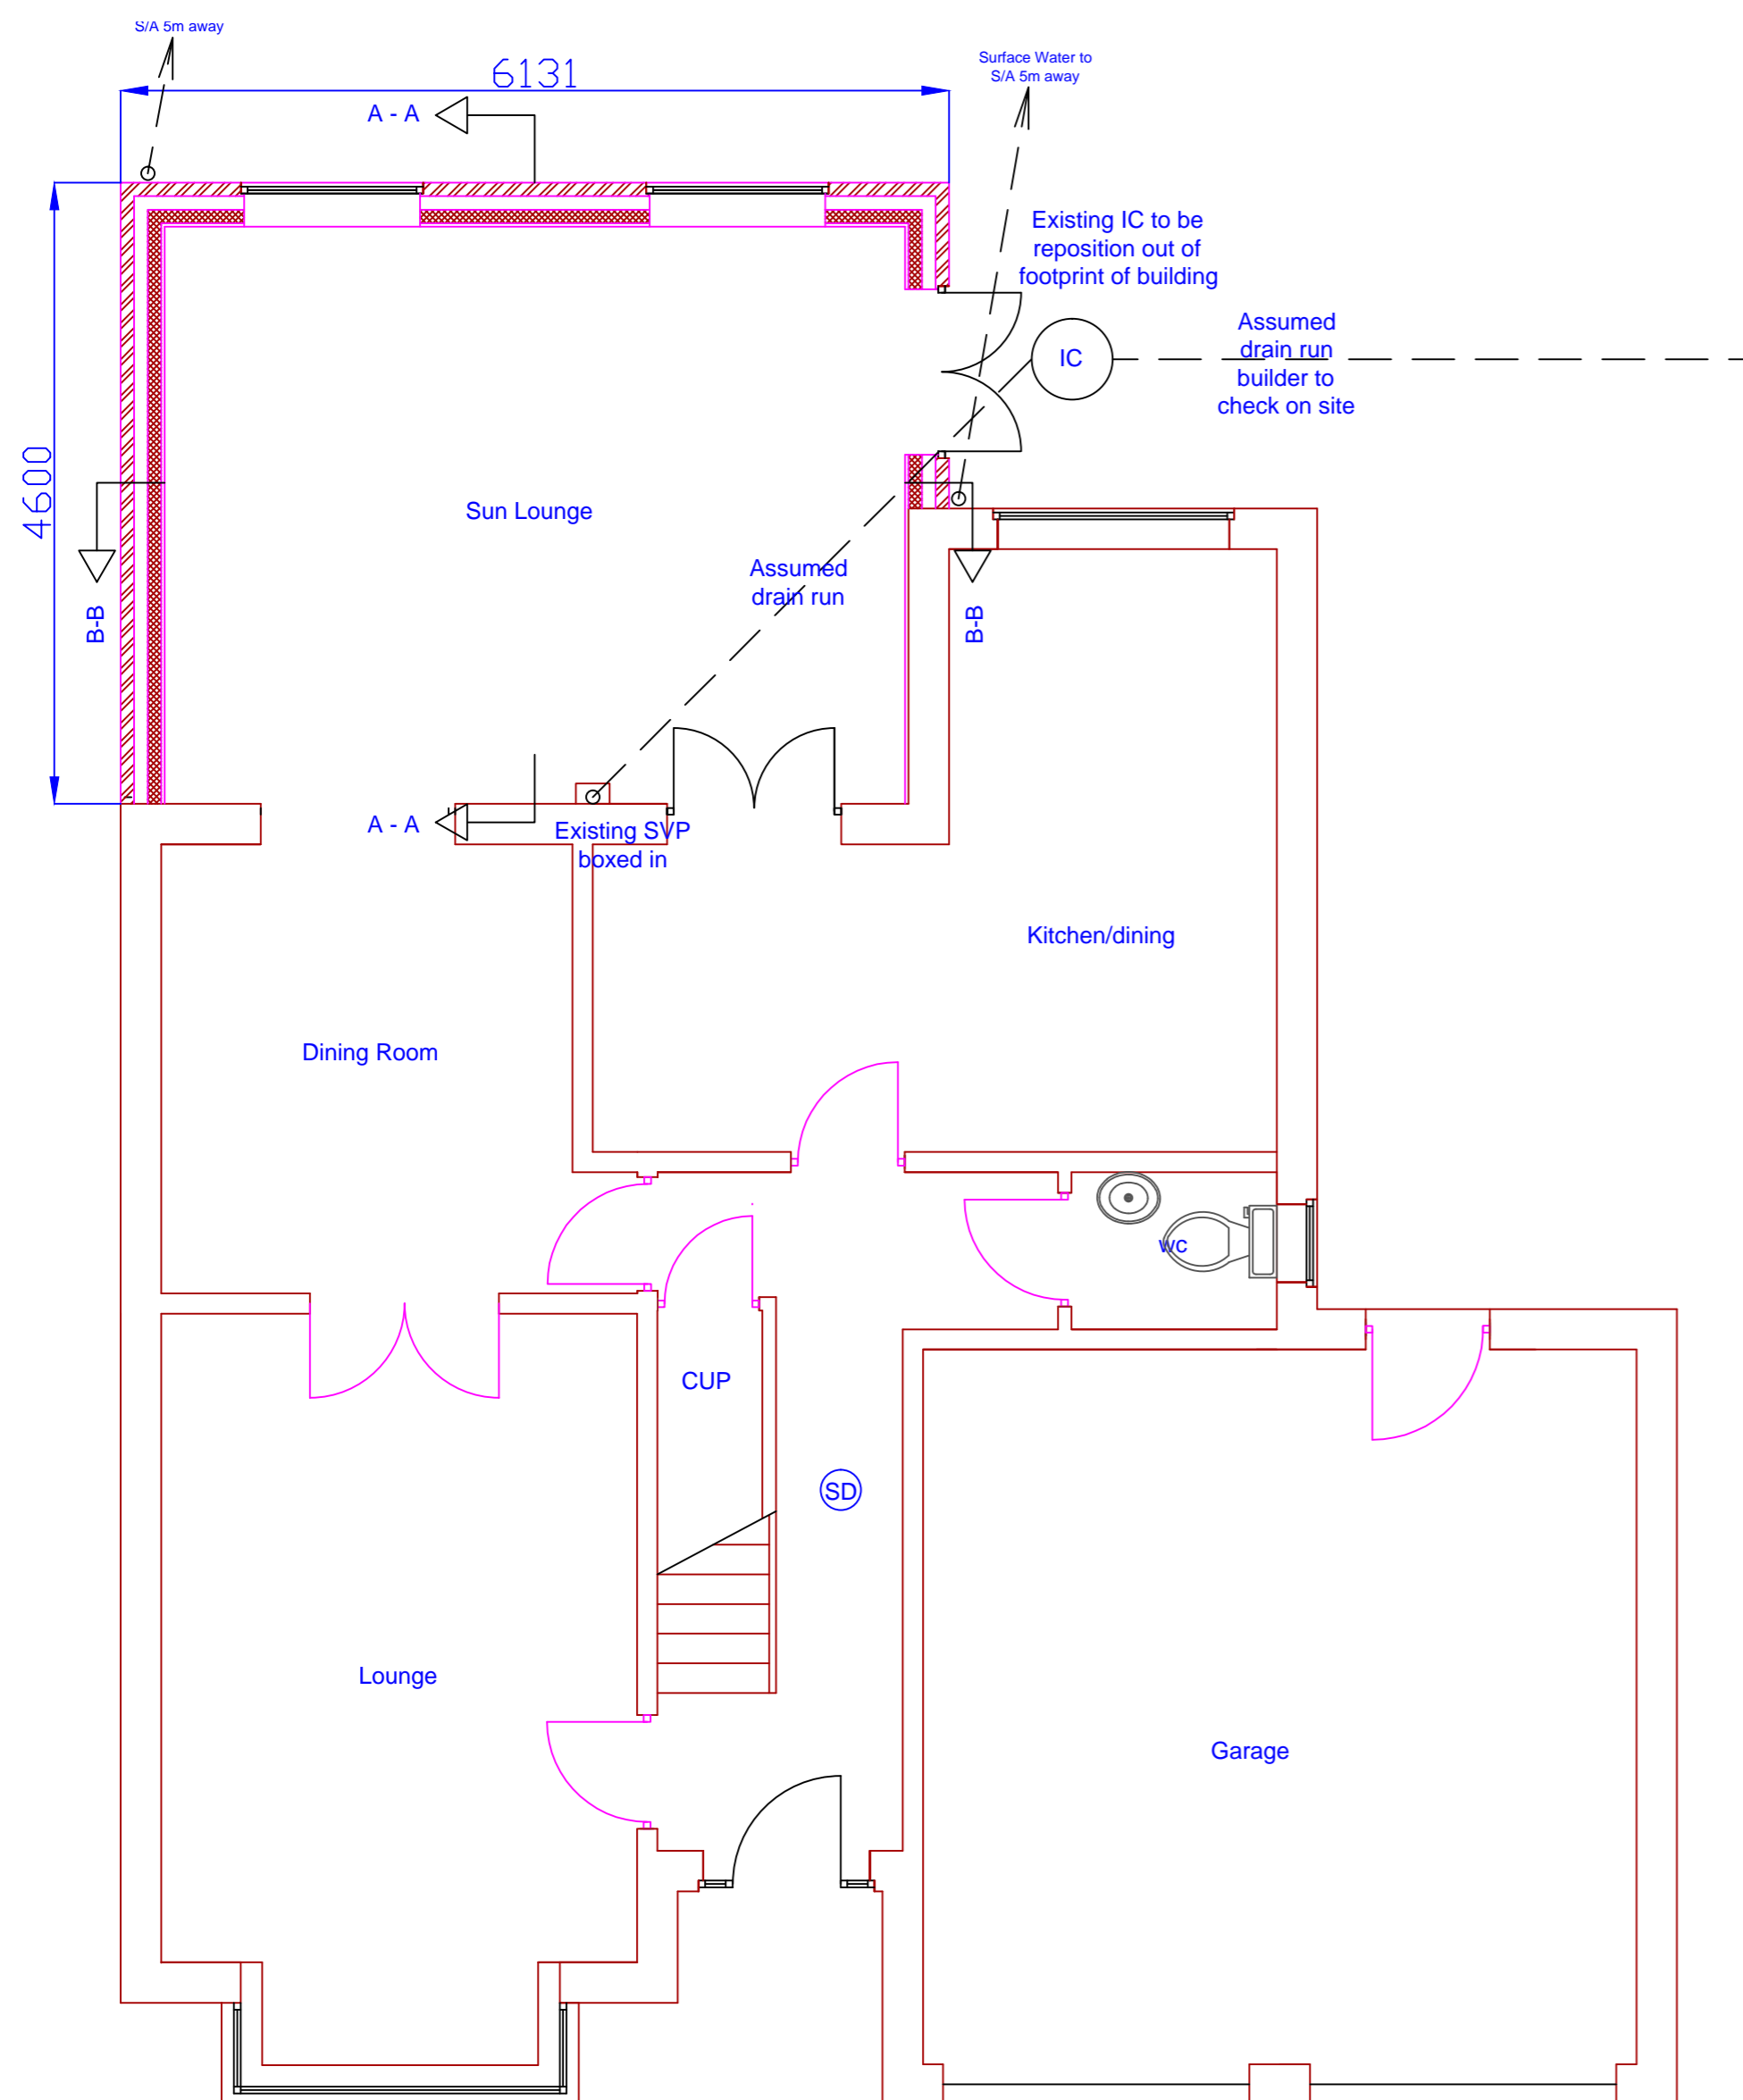

Location: 33 Lockley Gardens Birdwell	Project: Single Storey Rear Extension	Scale: 1/50	Drawing No: 2
		Date: October 2017	Rev: