


3 | HTA2 FRONT_Elevation
1 : 100


4 | HTA2 REAR_Elevation
1 : 100

5 | HTA2 SIDE_Elevation
1 : 100


6 | HTA2 SIDE_Elevation2
1 : 100

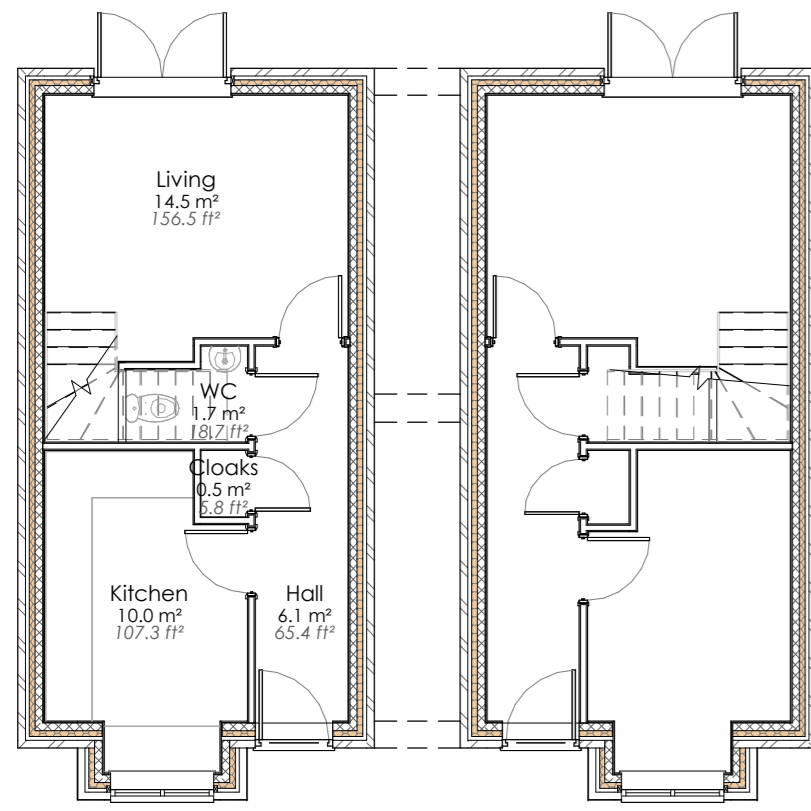


1 | *L00 - HTA2
1 : 100

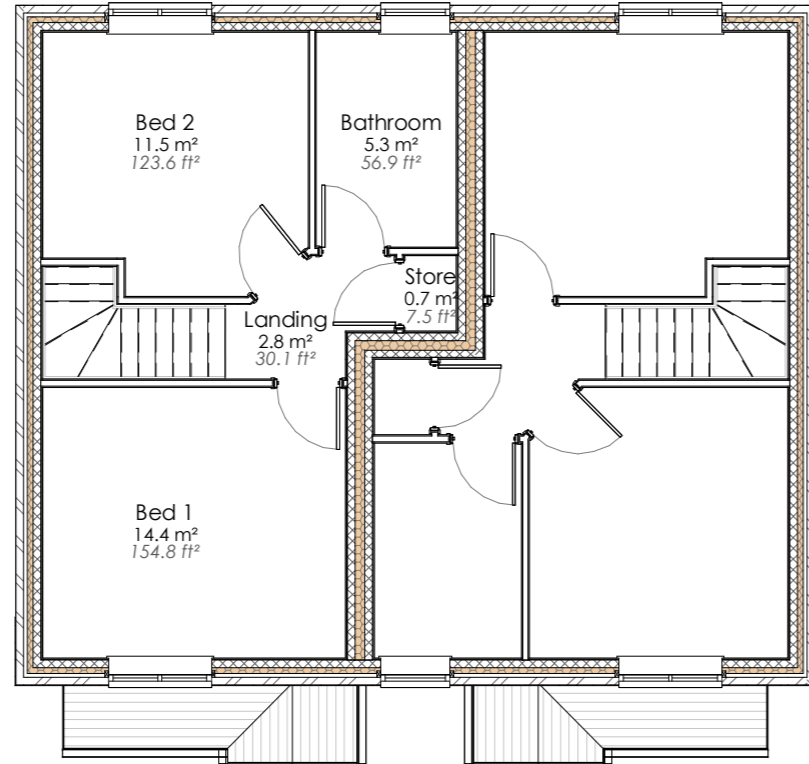

2 | *L01 - HTA2
1 : 100

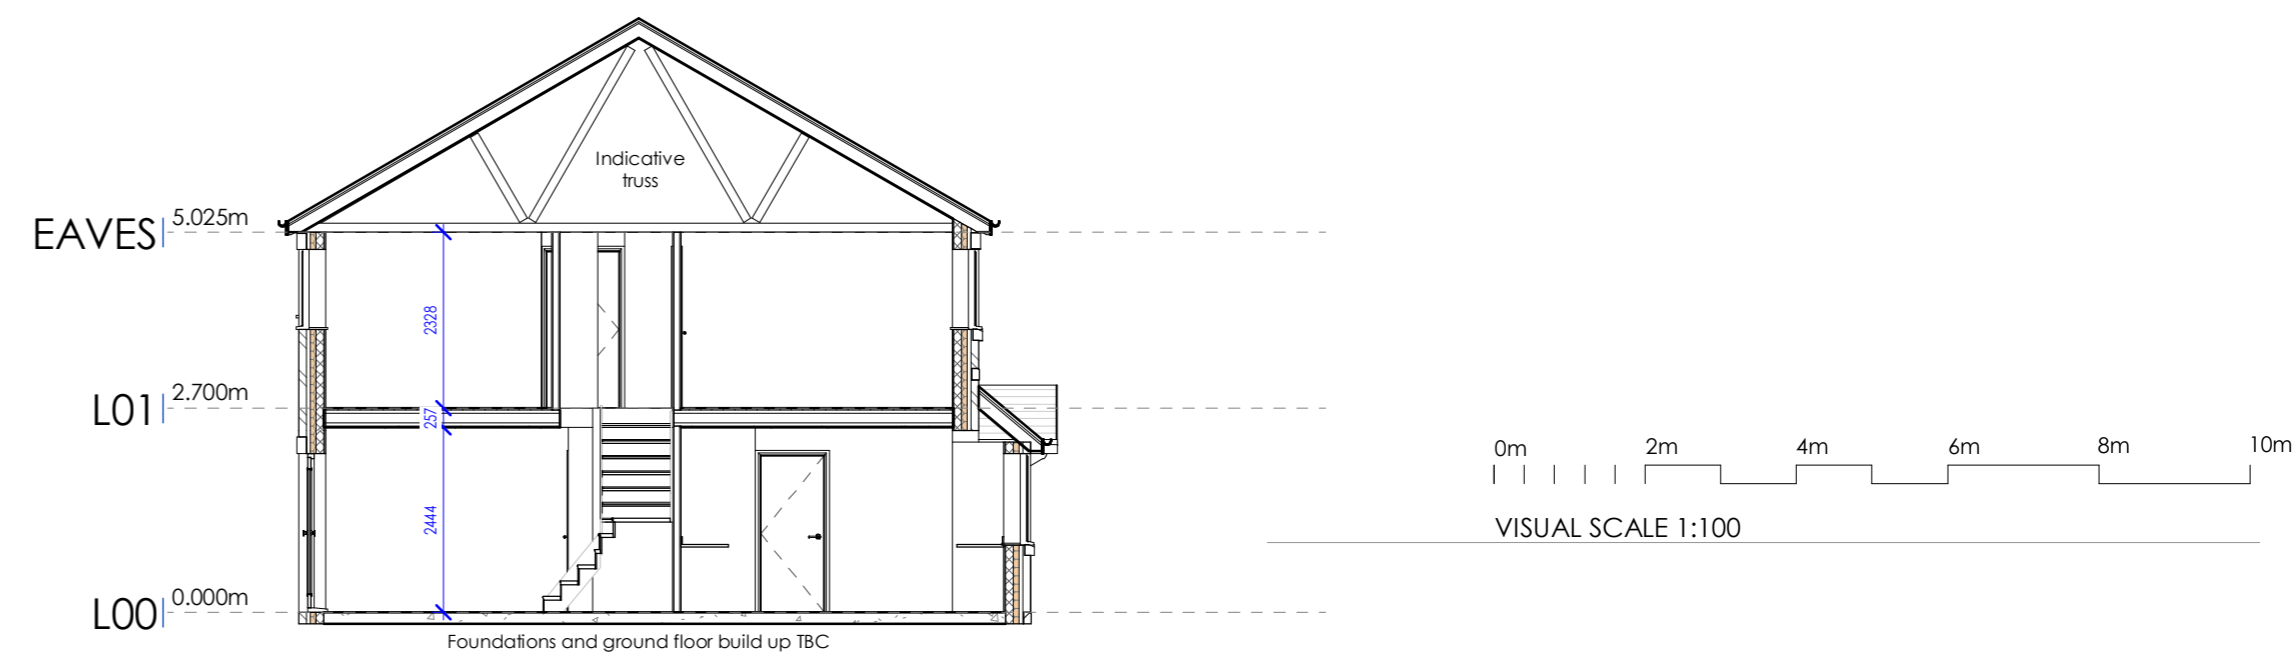

7 | HTA2 Section
1 : 100

P1 16.05.22 OB SAN First Issue				
rev	date	issued	checked	description
ASGF				
House Type A2 - As-Op Handing General Arrangement				
client: ASGF		scale @ A2 1 : 100		
title: Garden Close Monk Bretton Barnsley S71 2DY		 Niemen Architects Deck 2, The Waterscape Kirkstall, Leeds, LS5 3EG T: 0113 239 5400 office@niemen.co.uk		
client ref: 0026-001	job ref: ASGF-NIE-HTA2-ZZ-DR-A-20_101	UPRN	originator	zone level type role drawing no revision
P1				

PL - Planning

DO NOT SCALE - ALL DIMENSIONS & LEVELS TO BE CHECKED ON SITE - THIS DRAWINGS IS COPYRIGHT

subject to accurate measured survey
subject to structural review