


SITE LOCATION PLAN

1:1250 @ A3

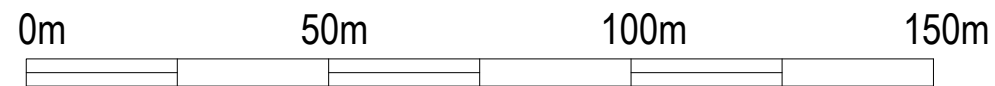

P01 - First Issue. RA 19.07.21

PLANNING APPLICATION

PROJECT REFERENCE
352 001 MSERV

DRAWING REFERENCE
352001-SoS-00-00-DR-A-1001


REVISION P01 SUITABILITY S4

PROJECT
**BARNSELY COLLEGE
TEMPORARY KITCHEN**

DRAWING
SITE LOCATION PLAN

SCALE 1:1250 @ A3 DATE JULY 2021

DRAWN RA CHECKED

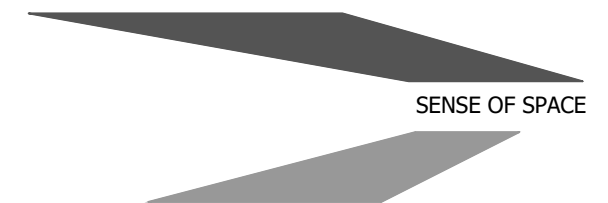

ARCHITECTS | INTERIOR DESIGNERS | BUILDING SURVEYORS

25a THE GROVE PROMENADE
ILKLEY
LS29 8AF
TEL : + 44 (0) 1943 816 489

THE STANLEY BUILDING
7 PANCRAS SQUARE
LONDON N1C 4AG
TEL : + 44 (0) 208 090 0005