




EXISTING FRONT ELEVATION ( EAST)

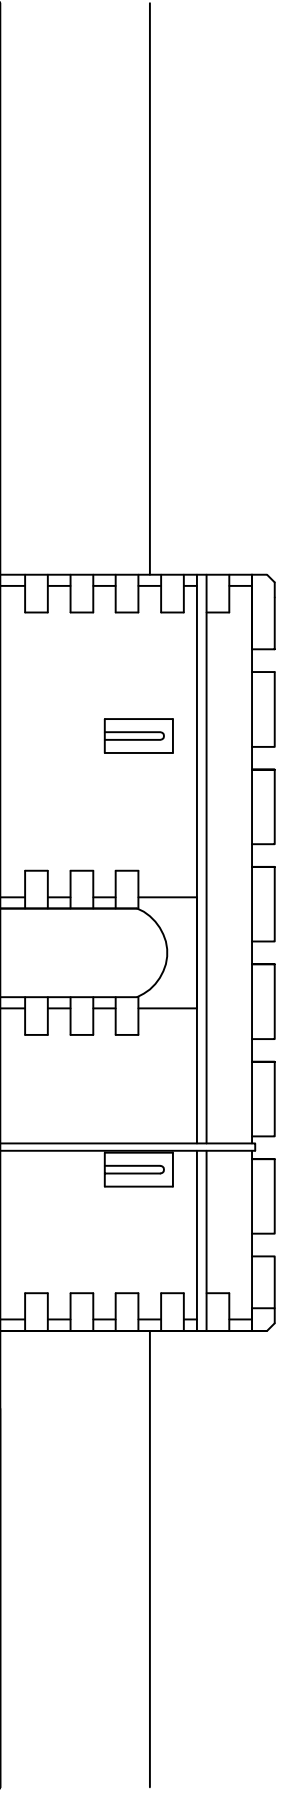


EXISTING REAR ELEVATION (WEST)

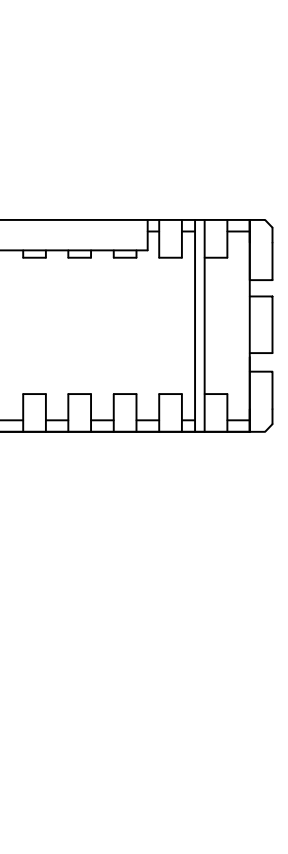


EXISTING SIDE ELEVATION (SOUTH)

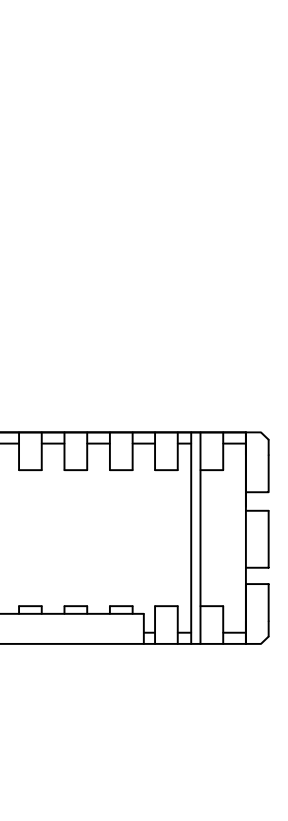


EXISTING SIDE ELEVATION (NORTH)

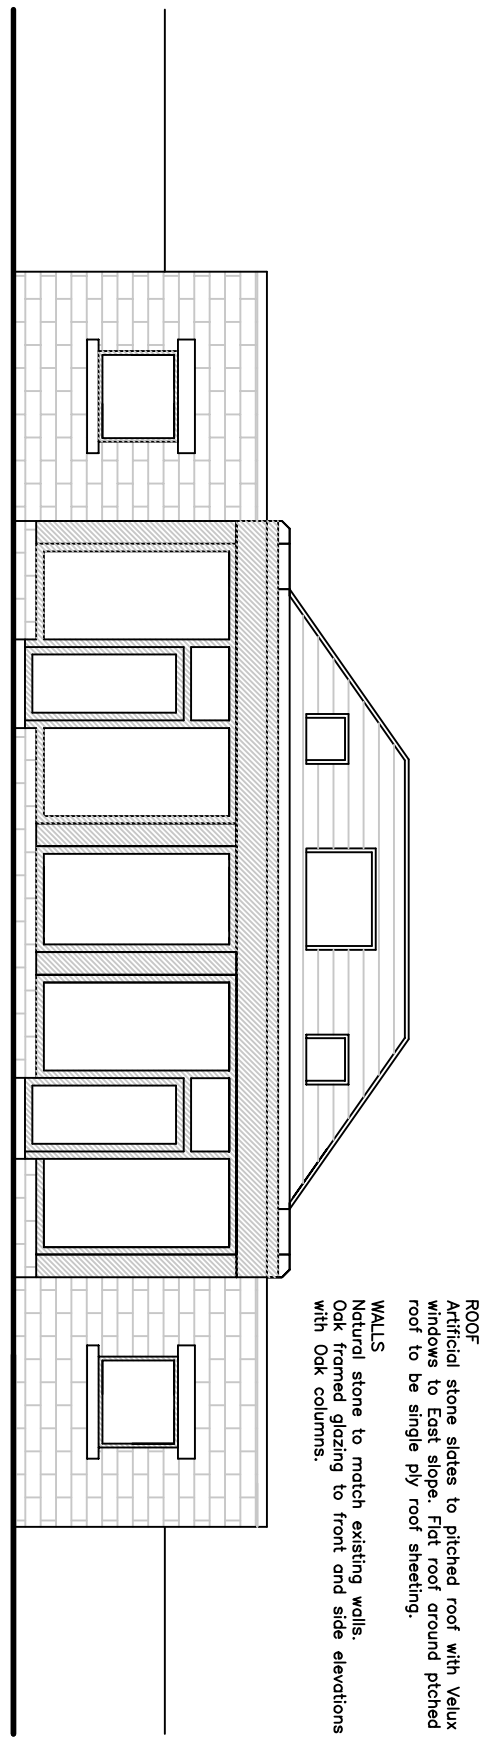


PROPOSED FRONT ELEVATION (EAST)

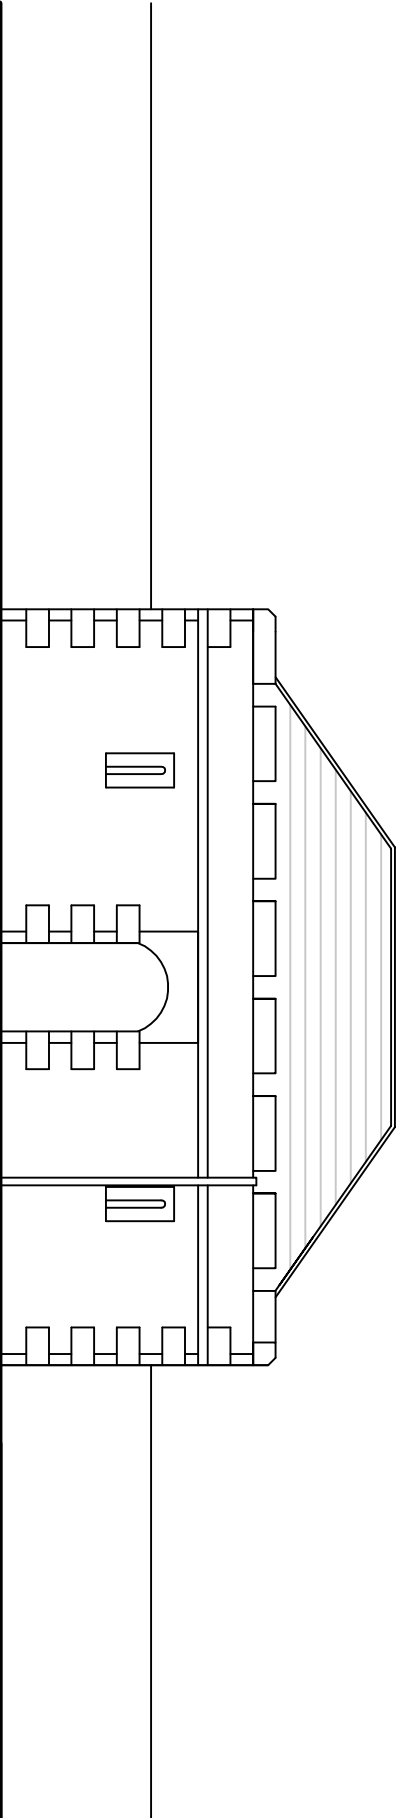


PROPOSED REAR ELEVATION (WEST)

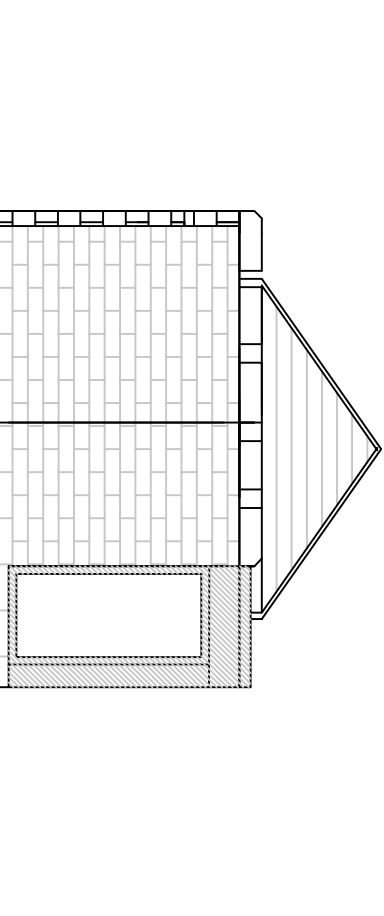


PROPOSED SIDE ELEVATION (SOUTH)

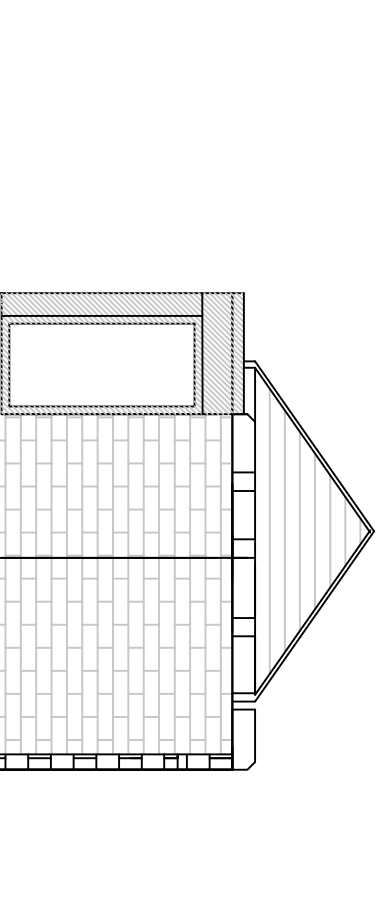


PROPOSED SIDE ELEVATION (NORTH)

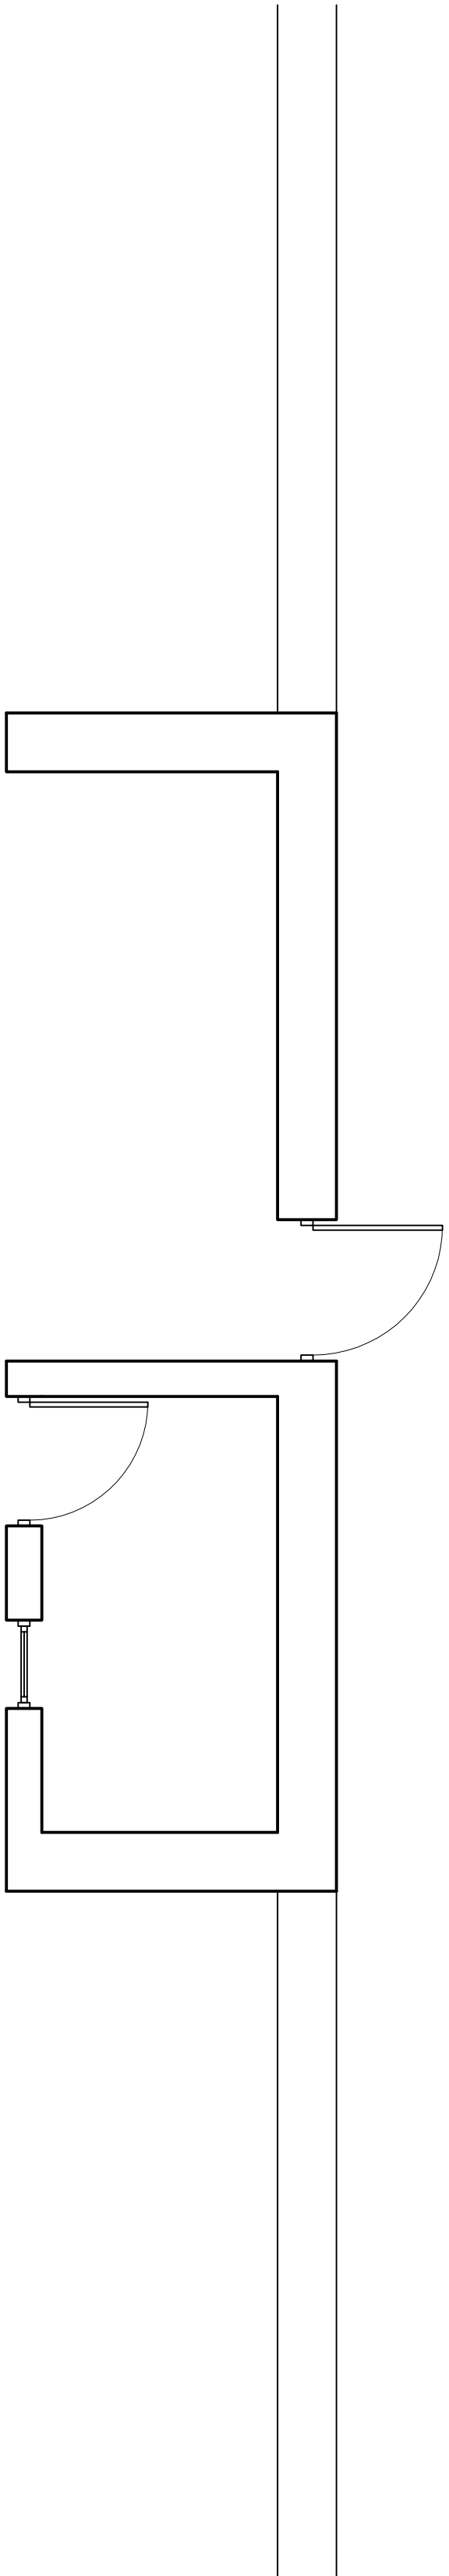

EXISTING FLOOR PLAN

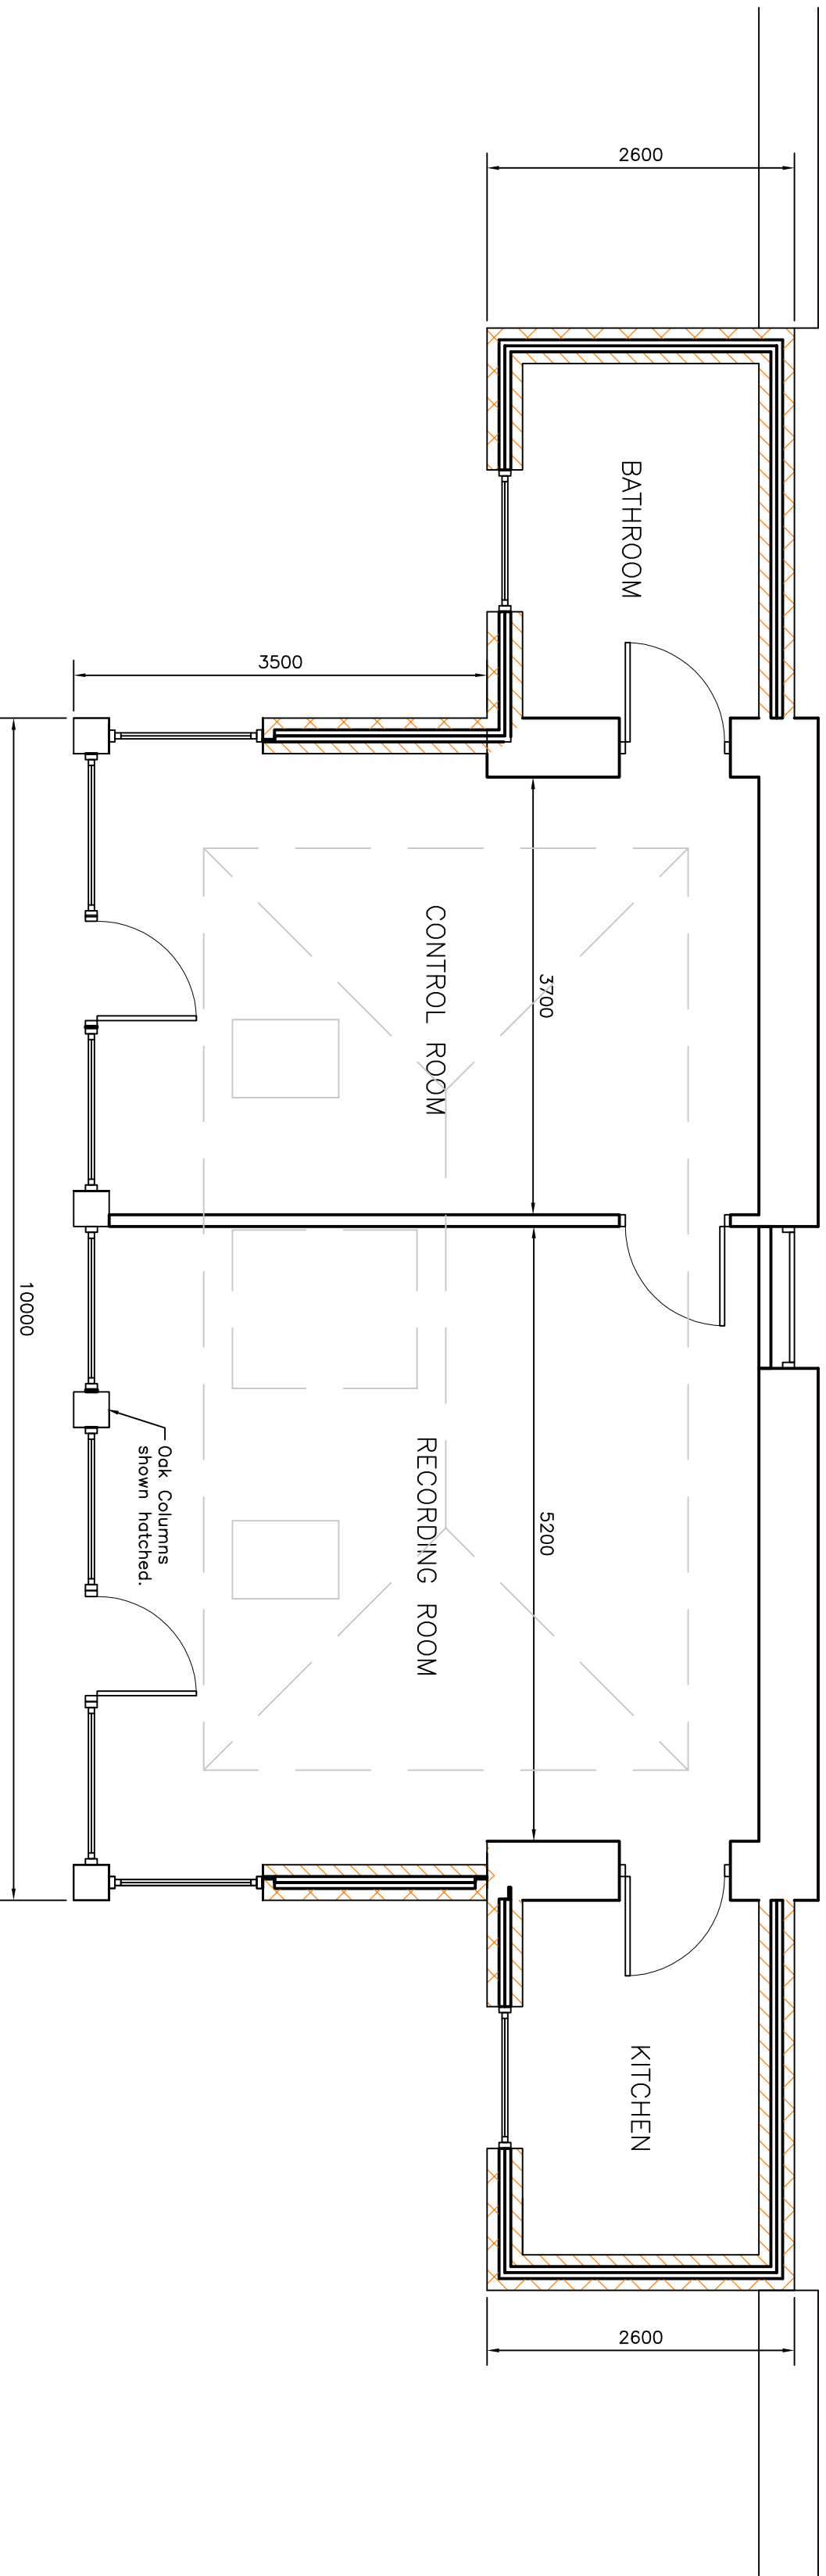

PROPOSED FLOOR PLAN

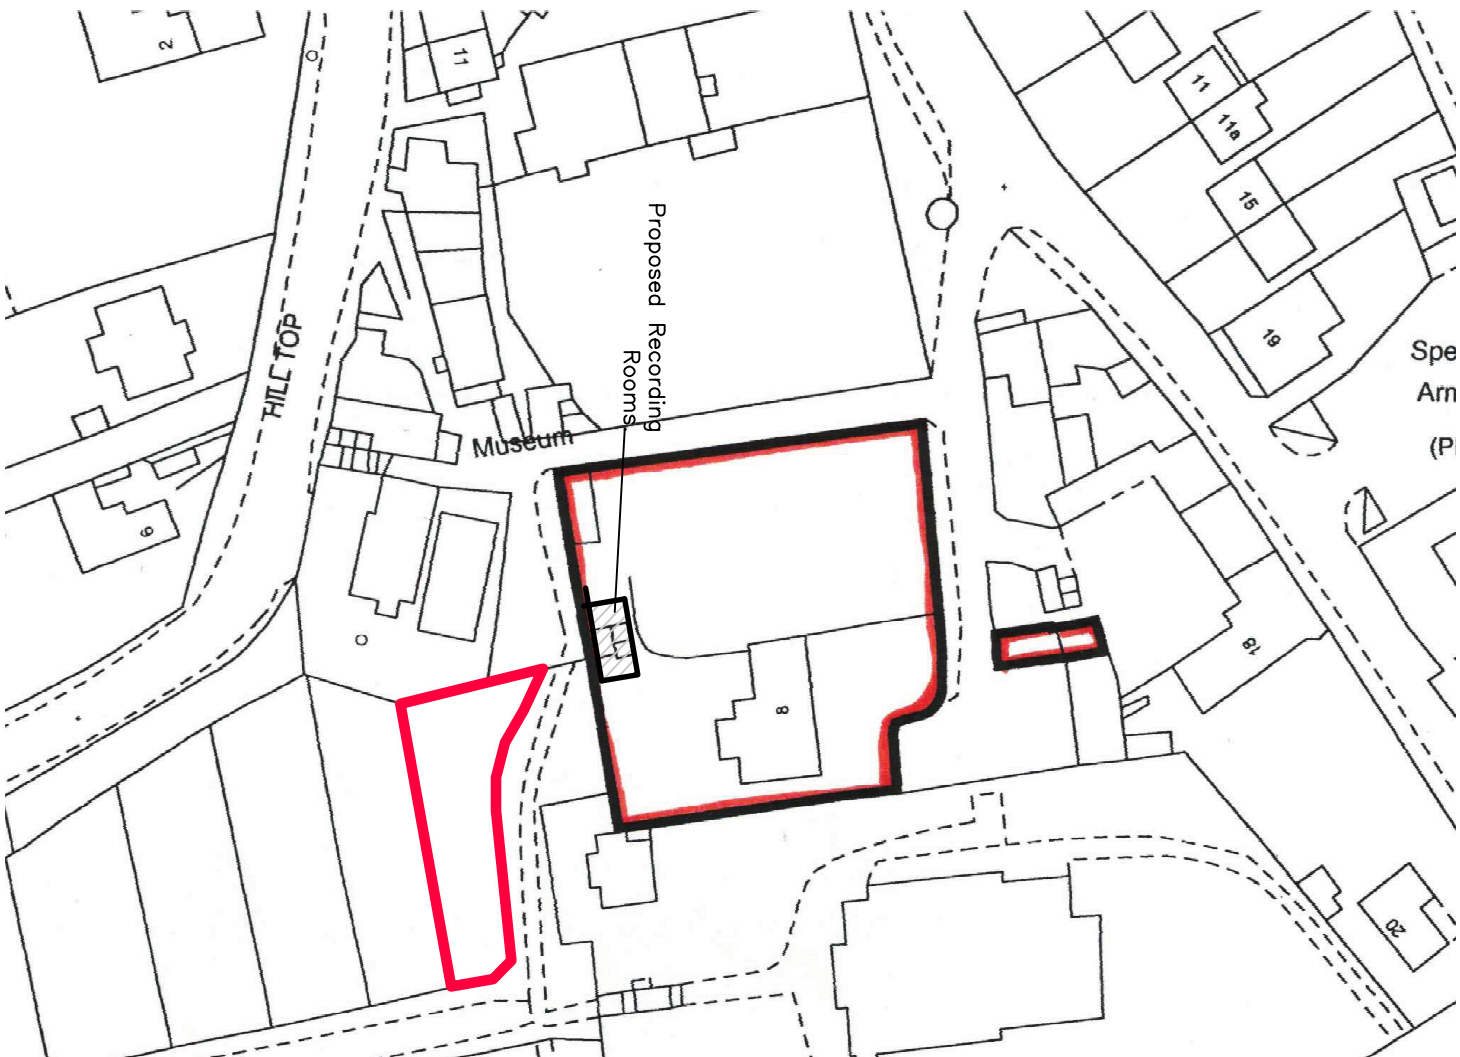

LOCATION PLAN 1:1250