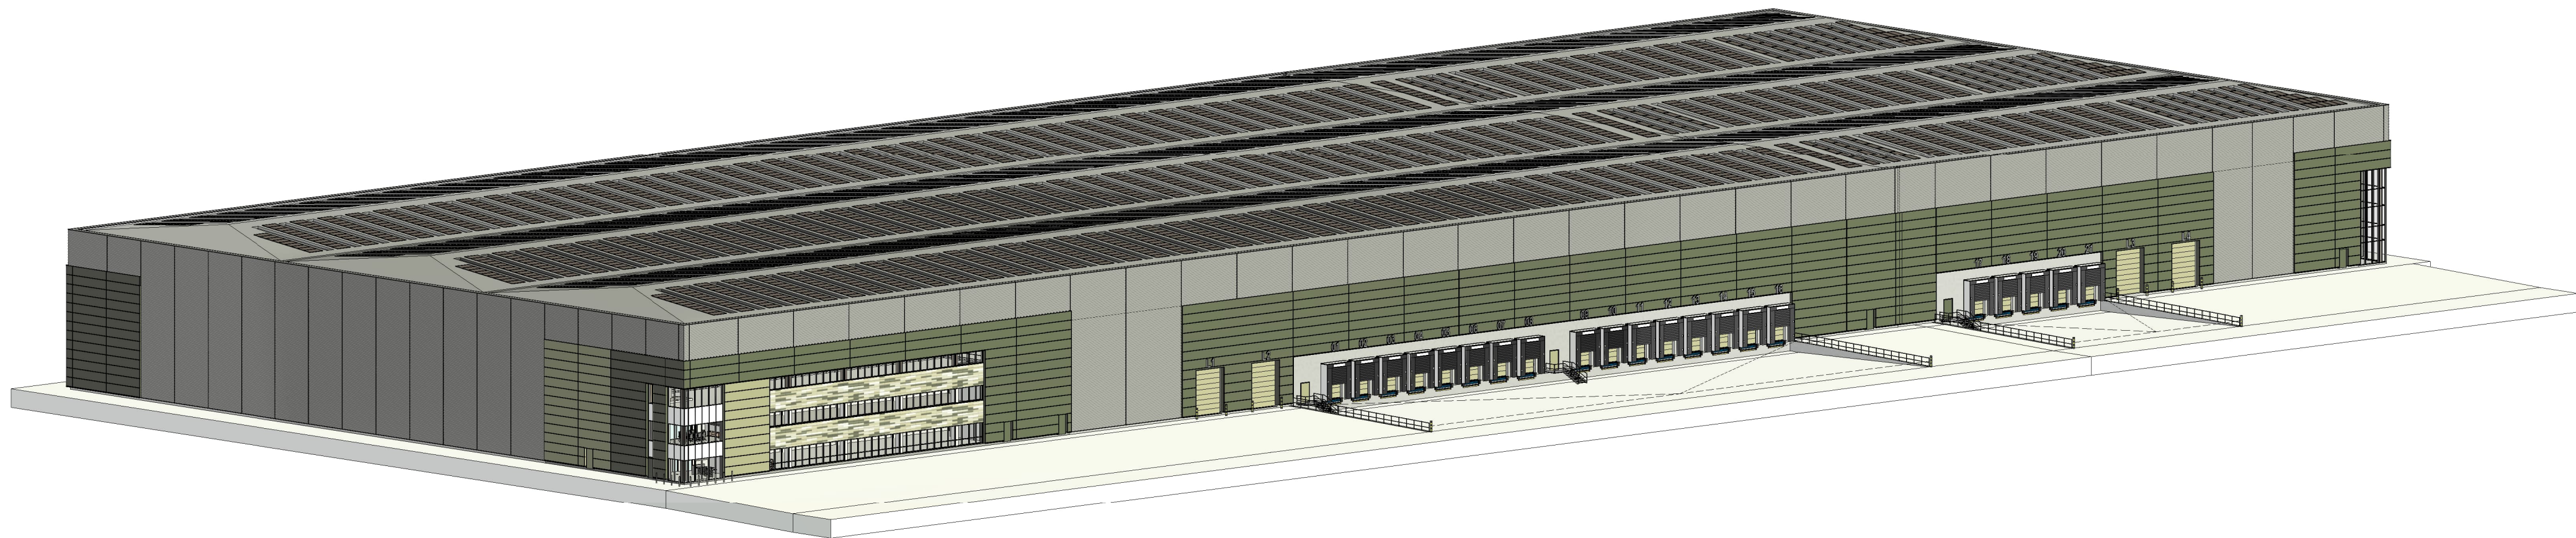


The Harris Group Ltd does not accept liability for any deviation to our drawings or specification. This drawing is copyright and may not be reproduced in whole or part without written authority. Do not scale from this drawing.

PLANNING DRAWING
This drawing has been prepared for submission to the relevant Local Authority as part of a Planning Application. It is not intended to assist with the pricing of any elements.

For Structural details refer to the Structural & Civil Engineers detailed design drawings & specifications.

For M&E information, refer to the M&E Engineers and sub contractor's design drawings & specifications.

For Health & Safety information, refer to the Designers Risk Assessments. This drawing is copyright and may not be reproduced in whole or part without written authority.

Drawing Revisions					Drawn		Chkd By	
Rev	Date	Description	Drawn	Chkd By				
P01	23.10.24	Updated inline with Comments	NBB	JMR				
P02	08.11.24	Elevations updated to reflect LVIA discussions	NB	JMR				

THE
HARRIS
PARTNERSHIP

Architecture
Masterplanning
Interior Design

www.harrispartnership.com

Wakefield Manchester Milton Keynes Reading London Harrogate

Client

Harworth Estates Investments Limited

Harworth
Project Title
PROPOSED PLOT 7 DEVELOPMENT
Dearne Valley Parkway
Rockingham
Barnsley

Drawing Title
Unit 7 3D Views

Drawn	Checked	Scale	BIM Status	Date
NBB	JMR	@A1		10/24

Drawing Status	Rev.	THP Project No
PLANNING	P02	12006-5

Project No.	Originator	Volume	Level	Type	Role	Number
12006-5	-THP-	XX-	XX-	DR-	A-	10 29

PHASE 2