

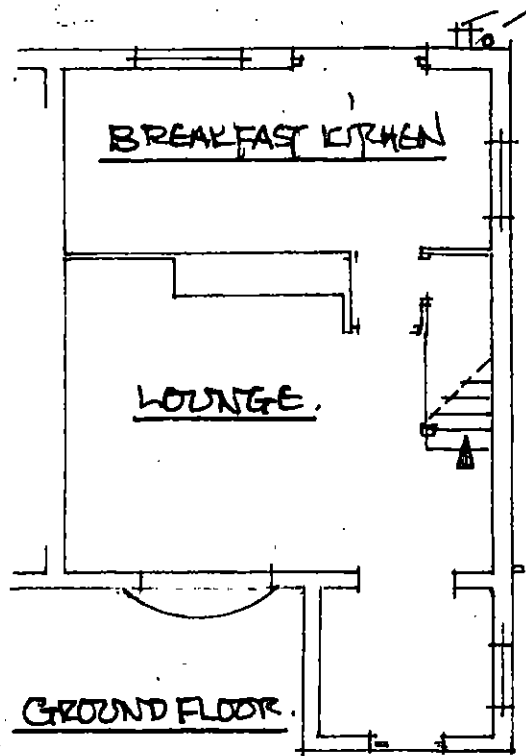
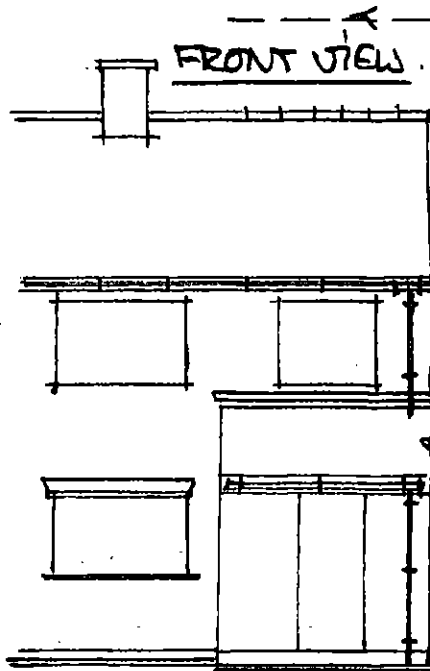


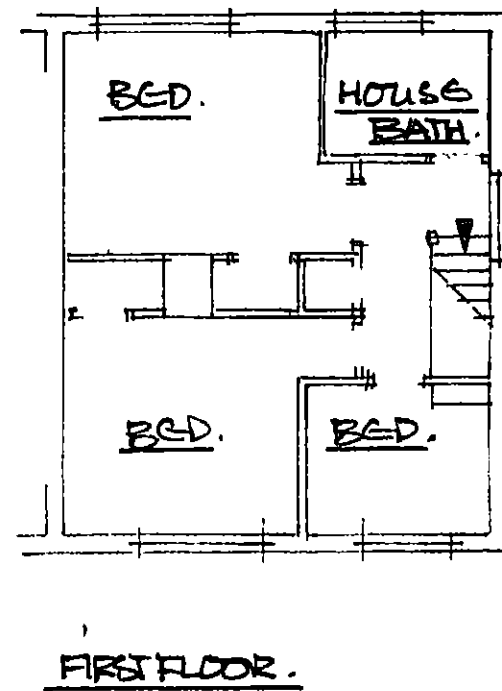



EXISTING DETAILS @ 1:100

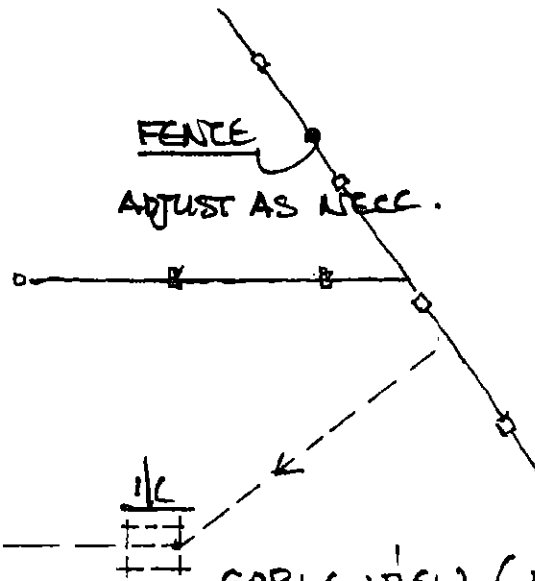


WHITE UPVC FRAMES
+ RWG.

DRIVEREGG

GABLE VIEW (FROM RD 20)

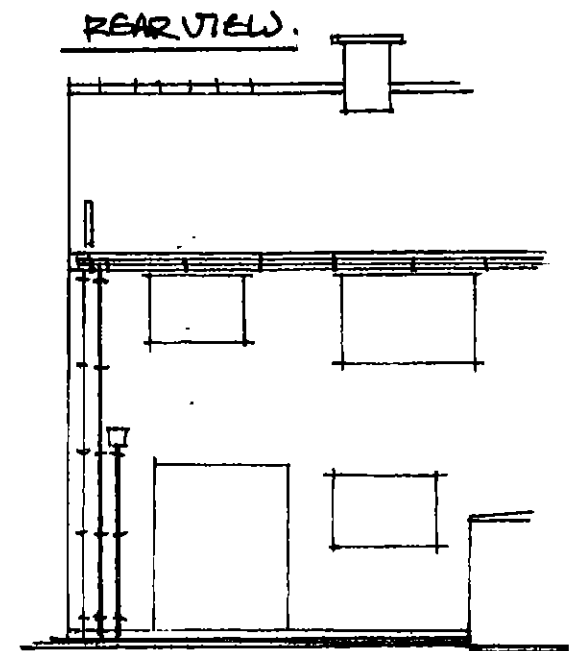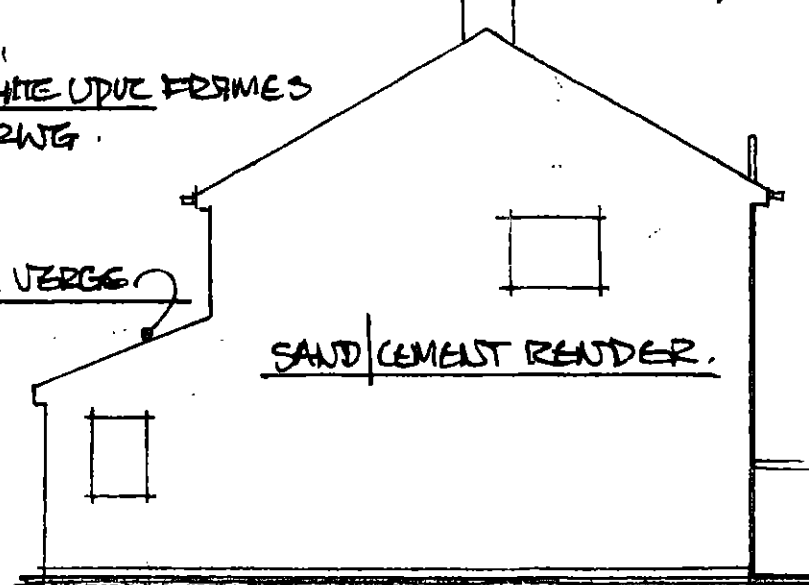


PROPOSED GROUND FLOOR.

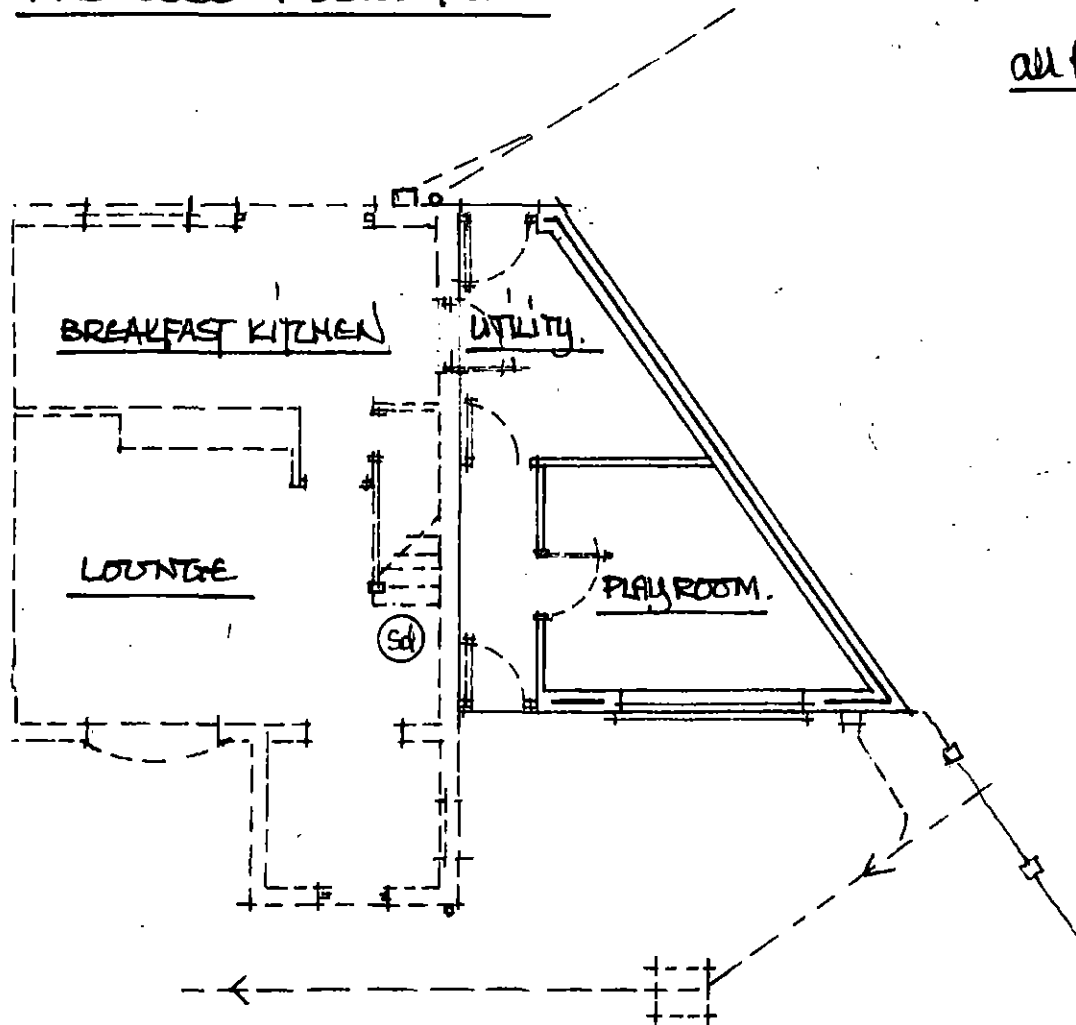

PROPOSED FIRST FLOOR.

SCALE: 1:100M.

all fixtures + fittings to clients choice + positioning.

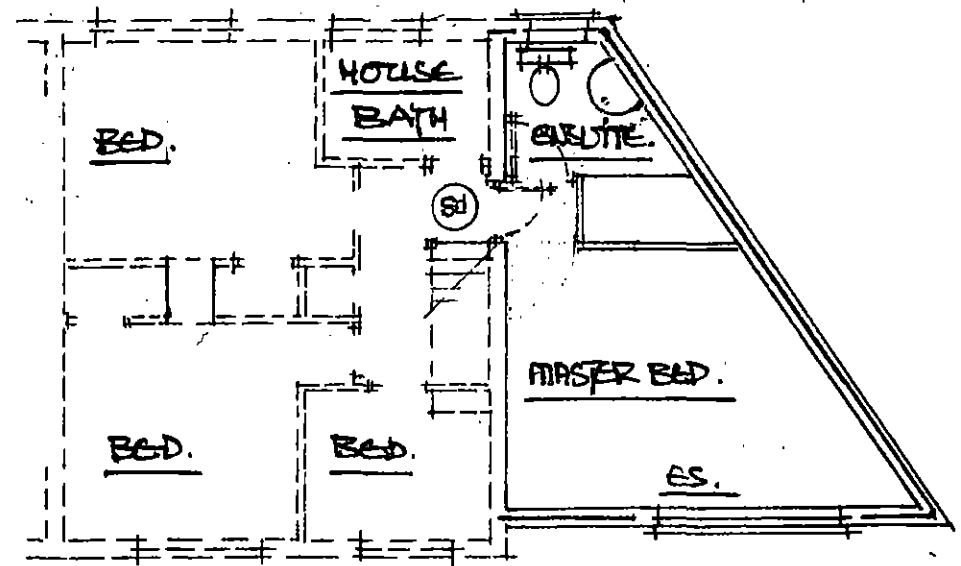


SD shows ceiling mounted smoke detectors wired back to fuse bd + interlinked + battery back up - fixed 300mm from wall junctions + light fittings


ES show fire safety escape sash 750 x 450 min to open thro 90° bottom of sash between 800/1000 above floor level.

SCALE @ 1:100M.

PROPOSED GABLE VIEW.
(FROM NO 2A)

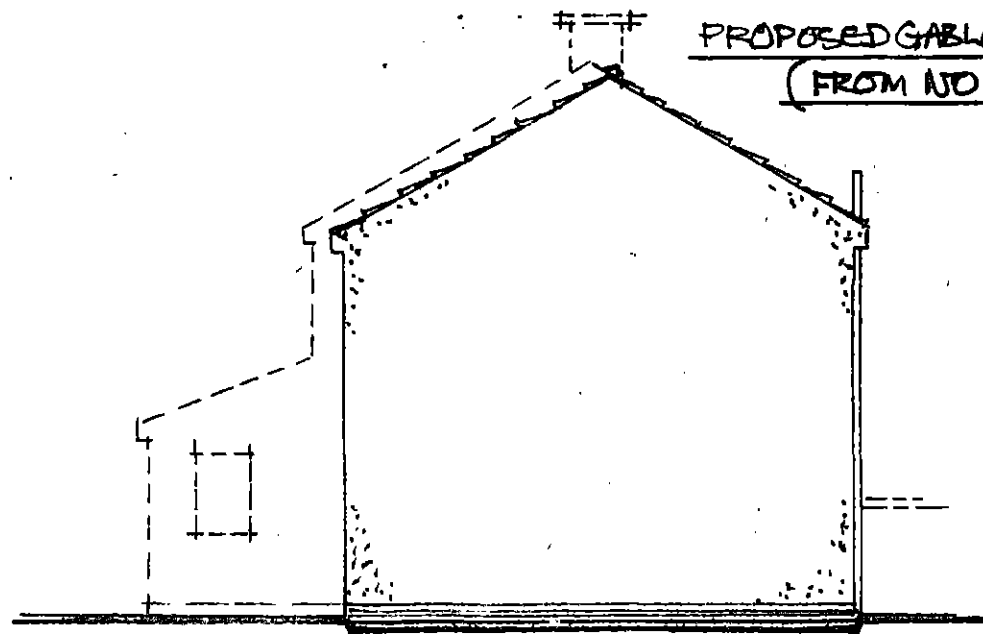

matching roof tiles

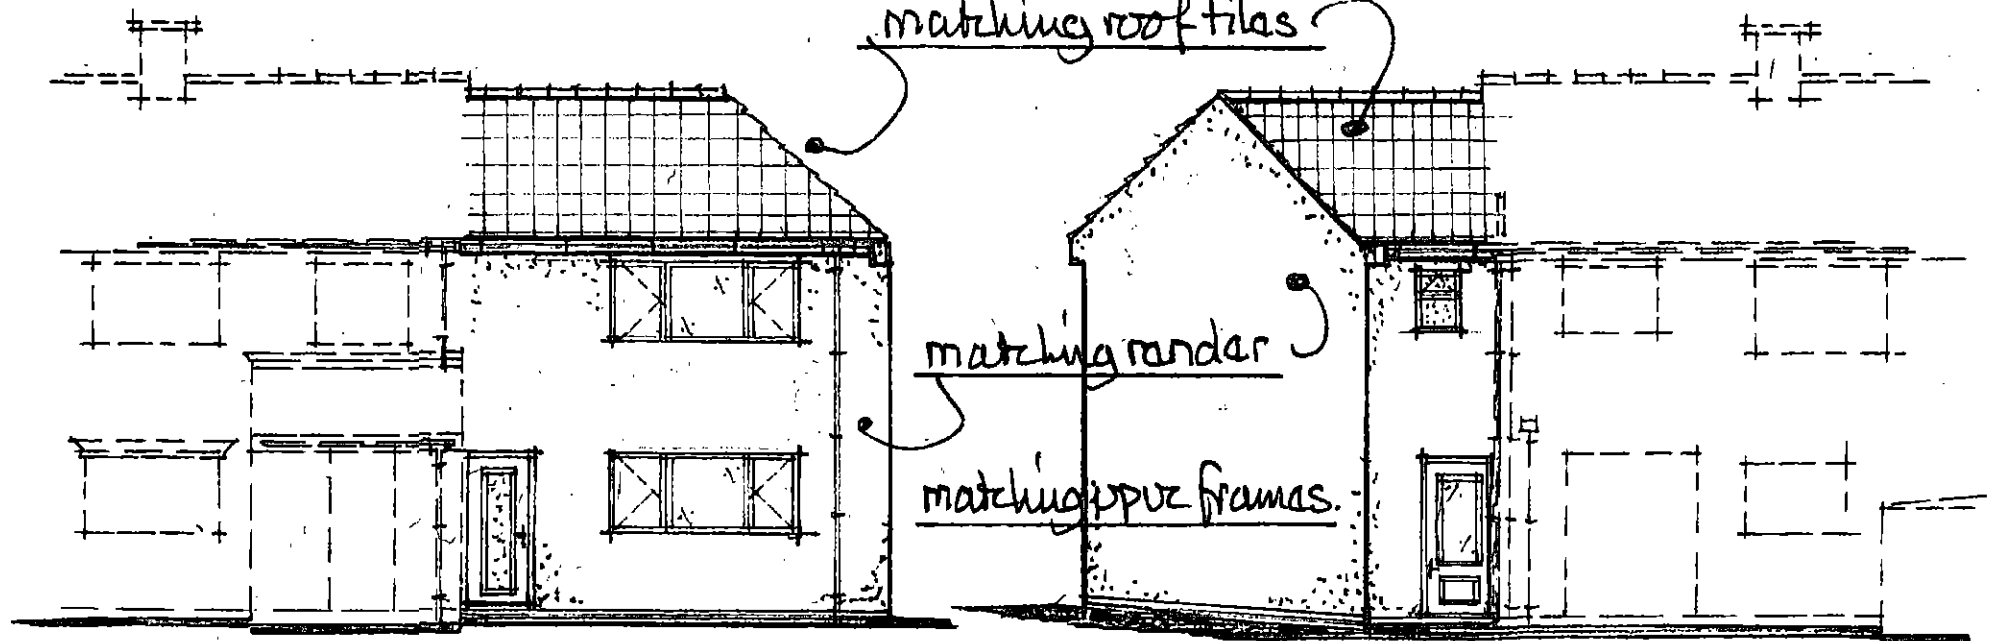

PROP. FRONT VIEW.

PROP. REAR VIEW.