




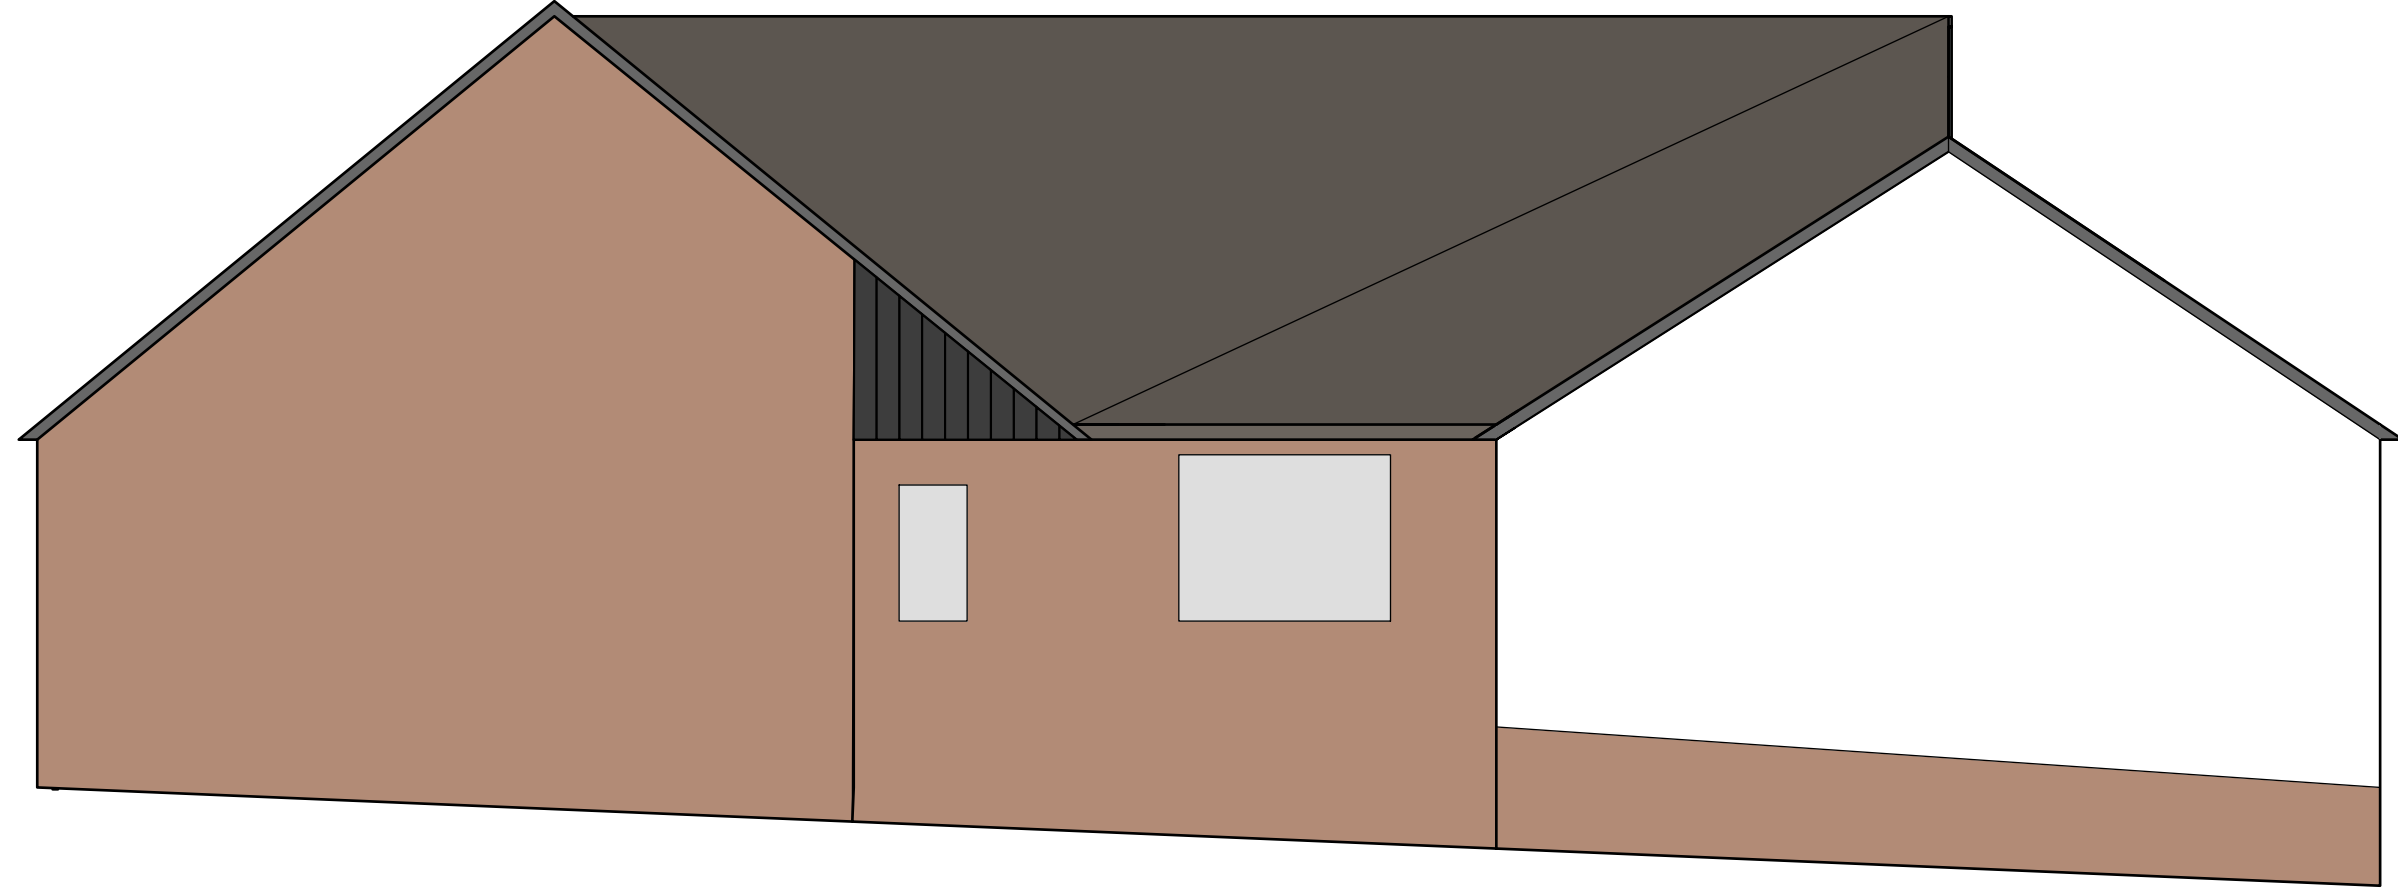


North Side Elevation - 1:50

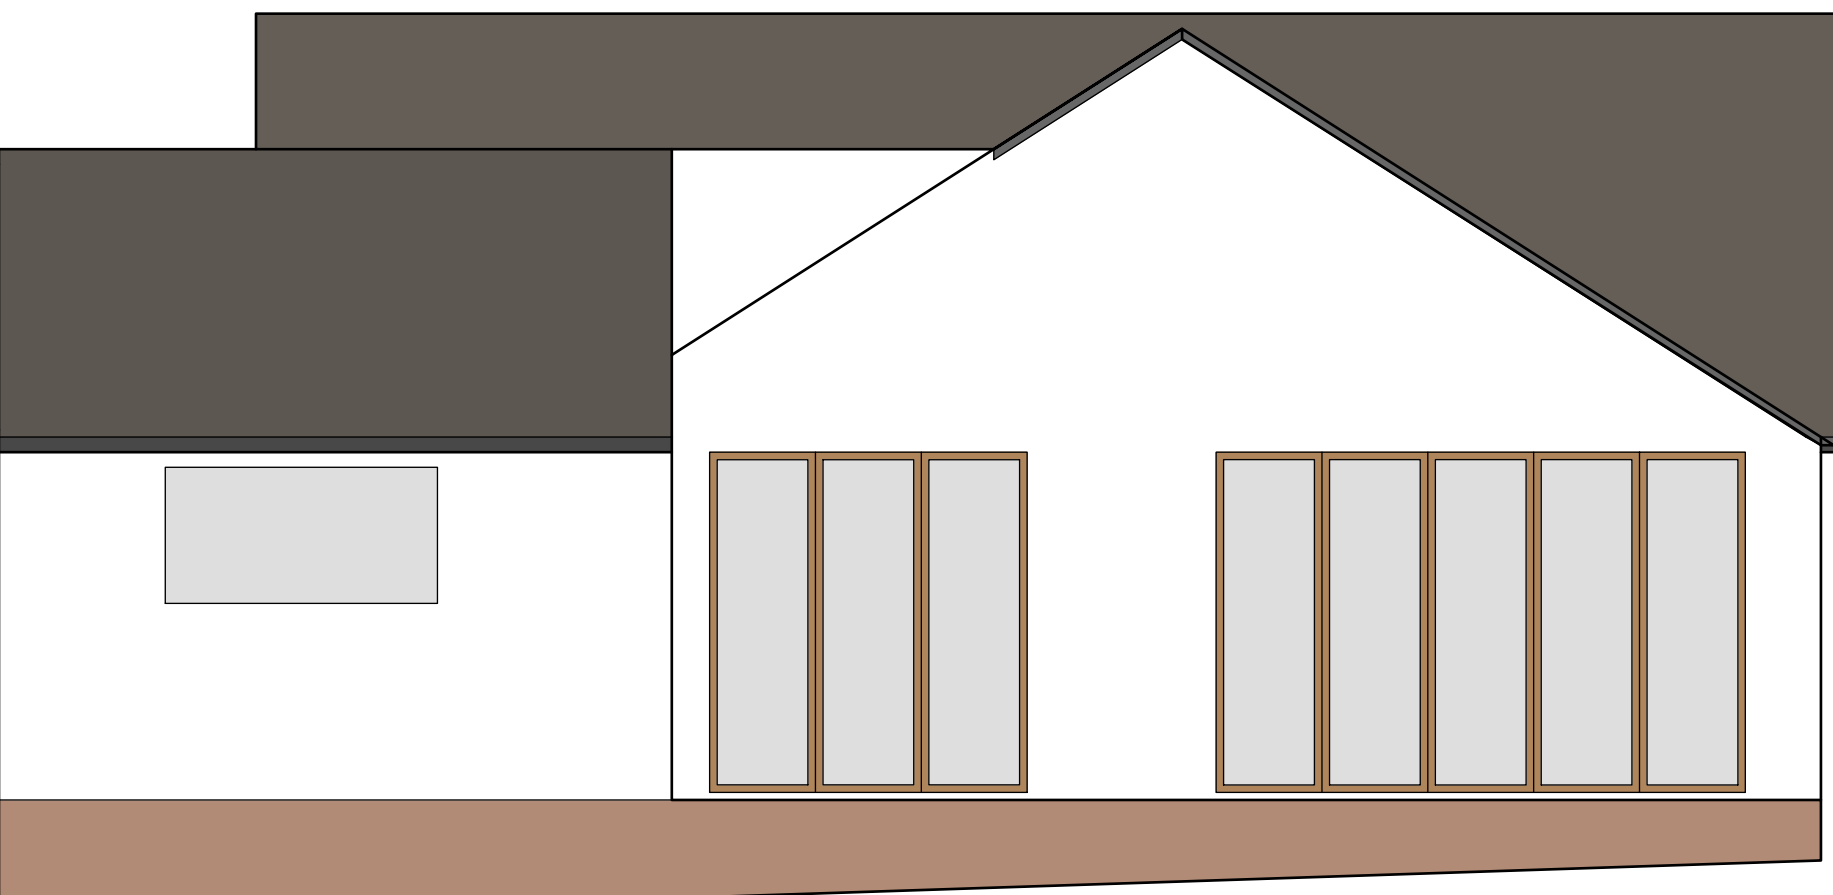

West Rear Elevation - 1:50

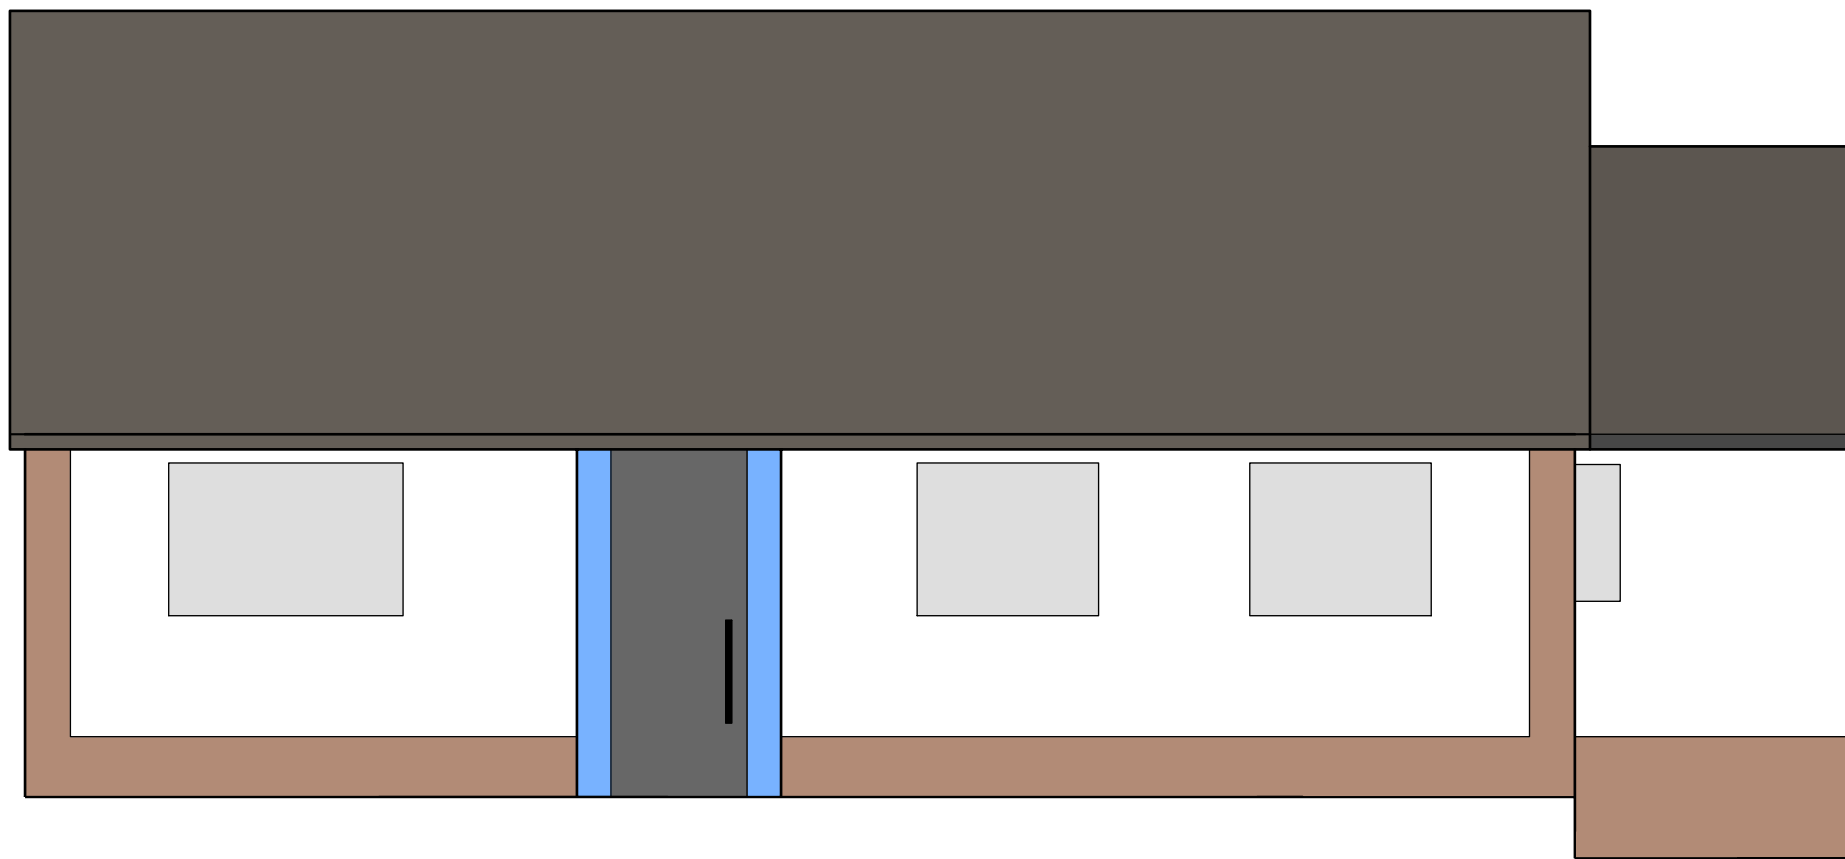

East Front Elevation - 1:50

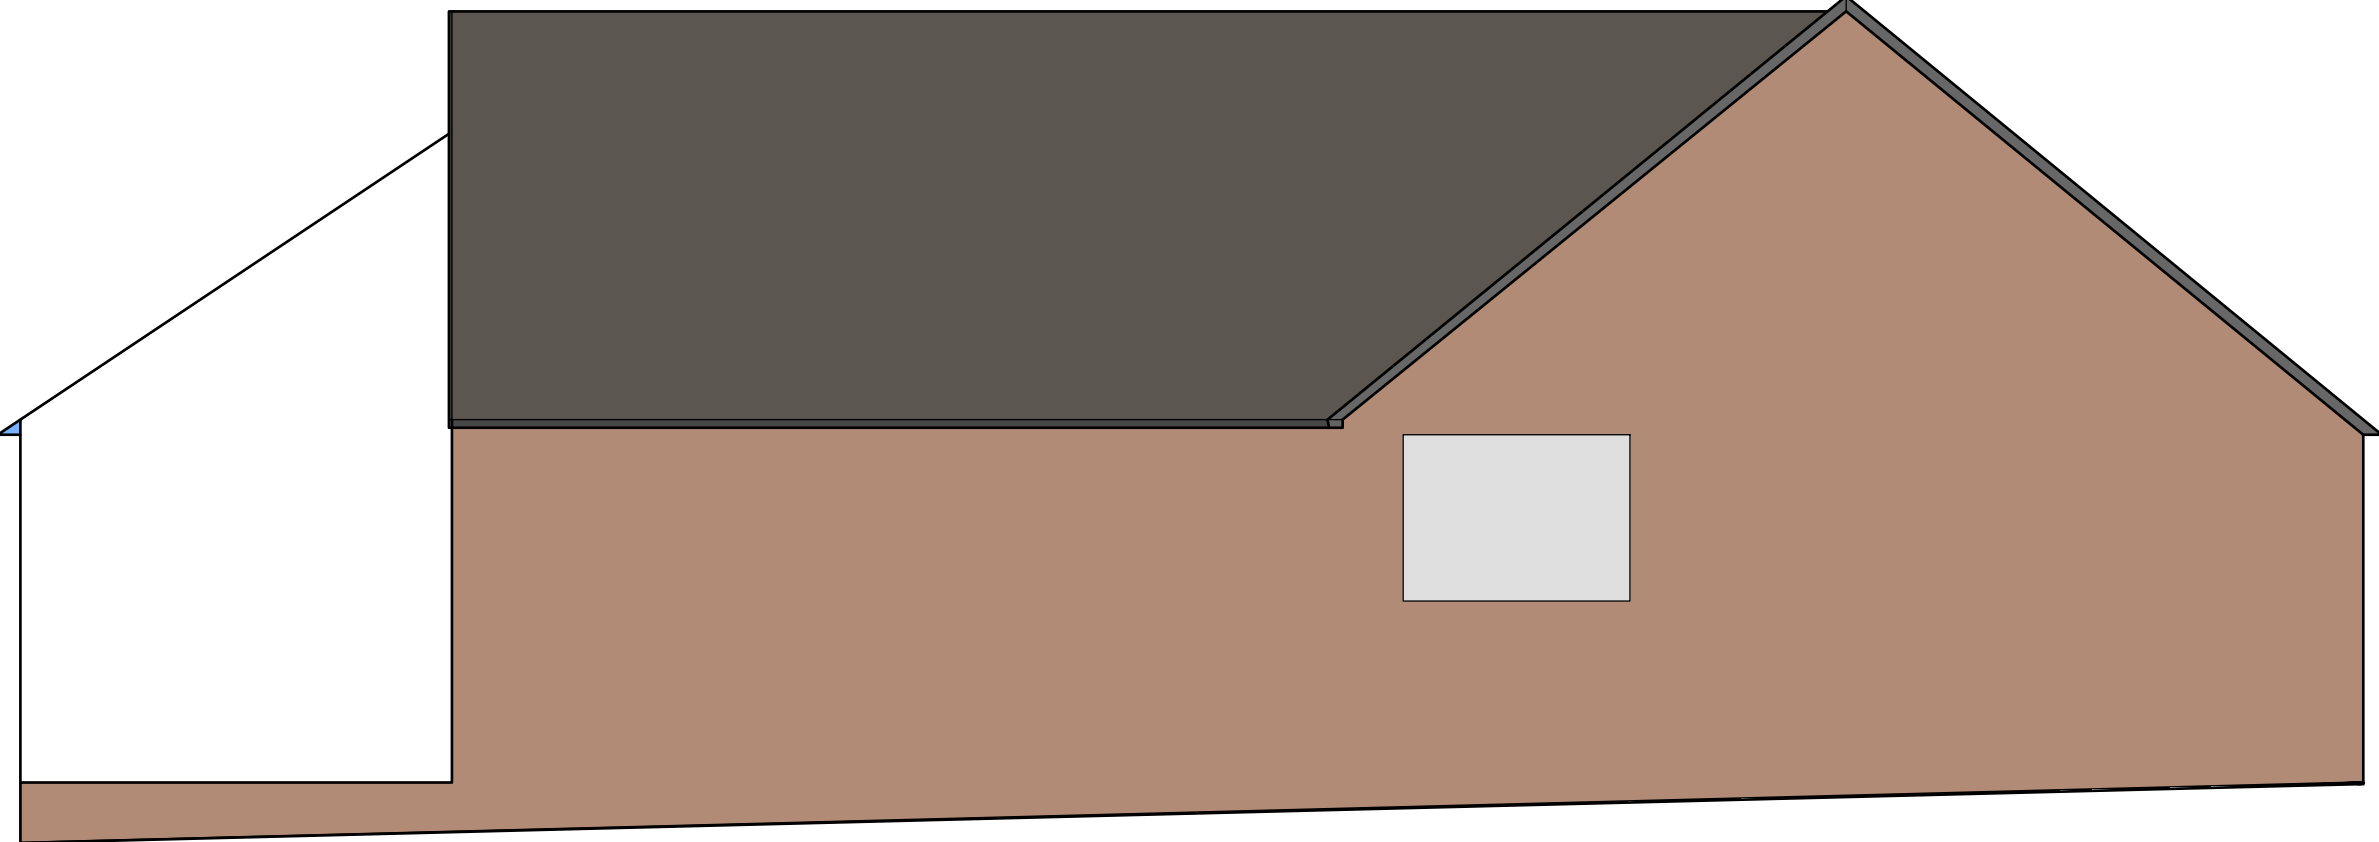

South Side Elevation - 1:50

