

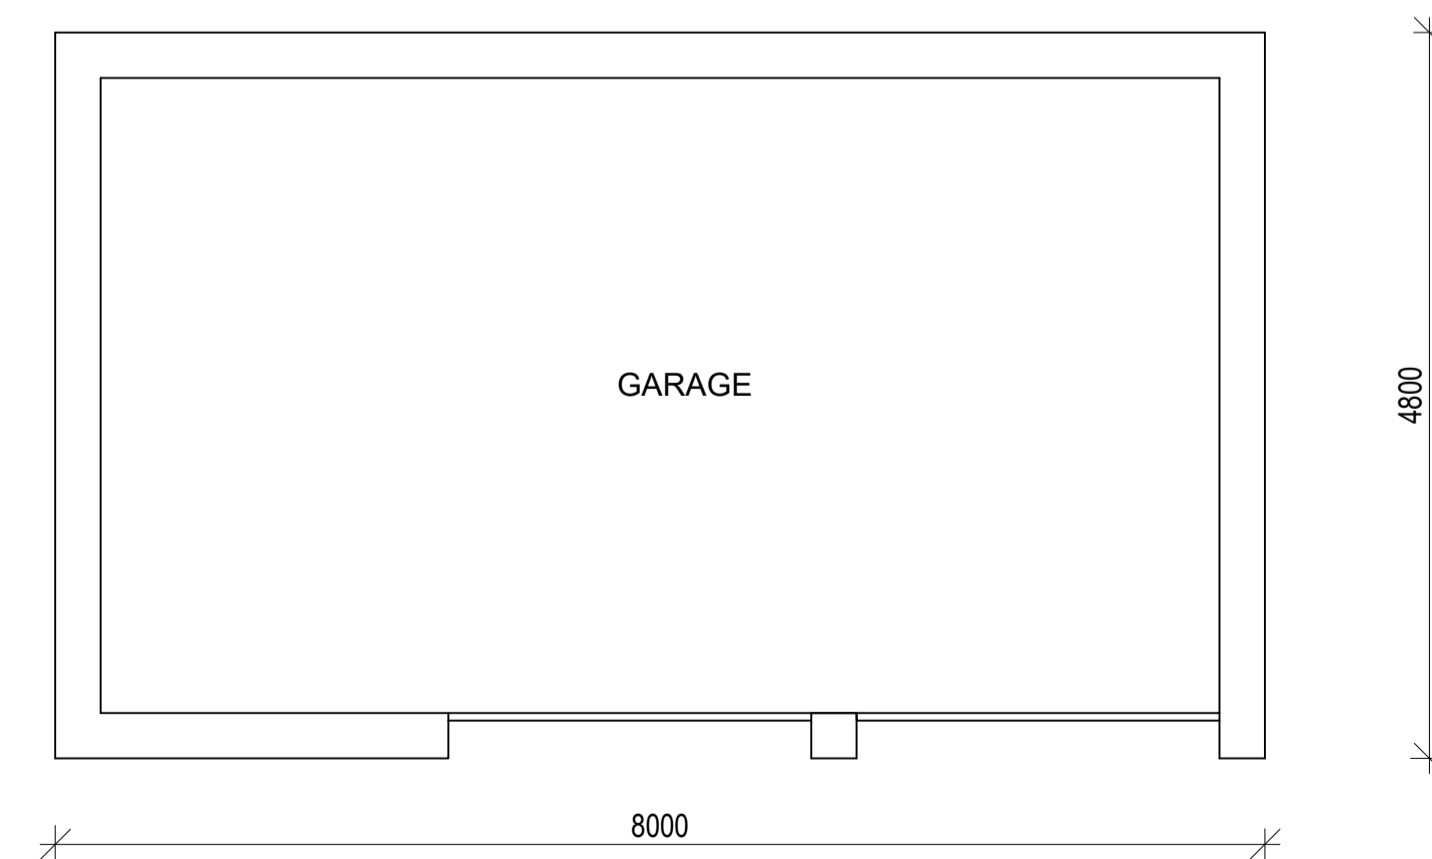
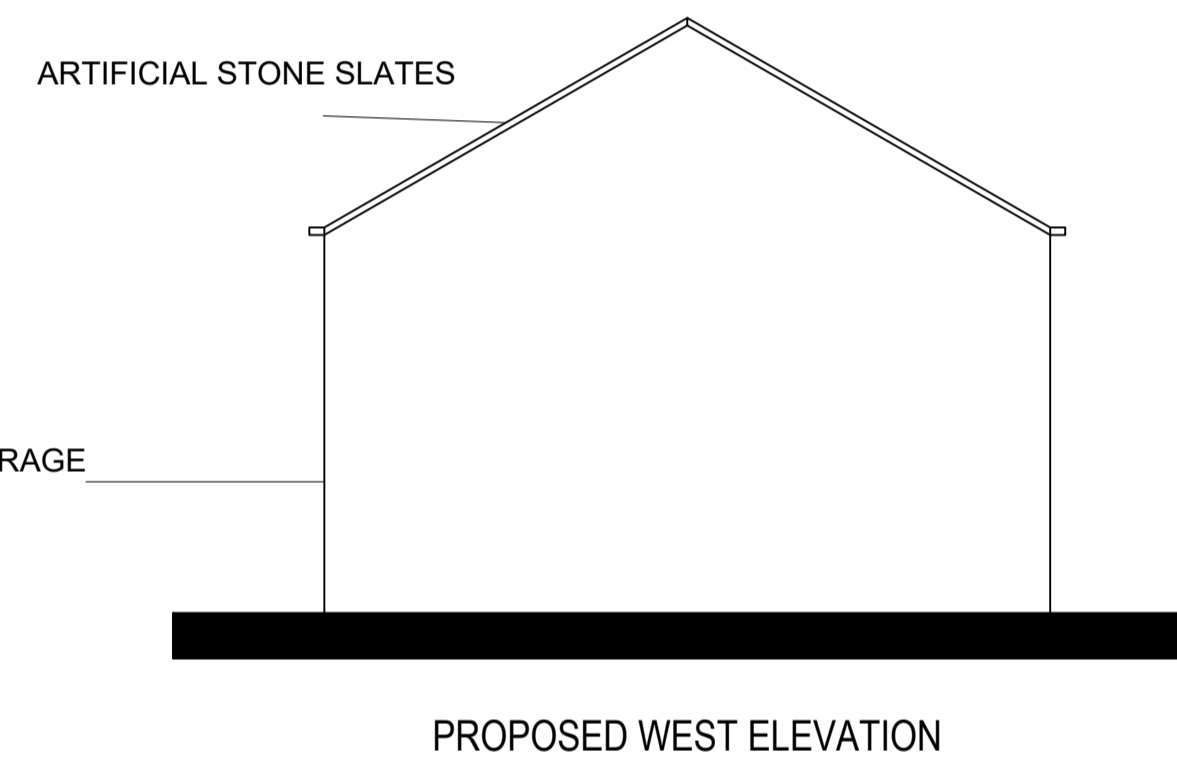
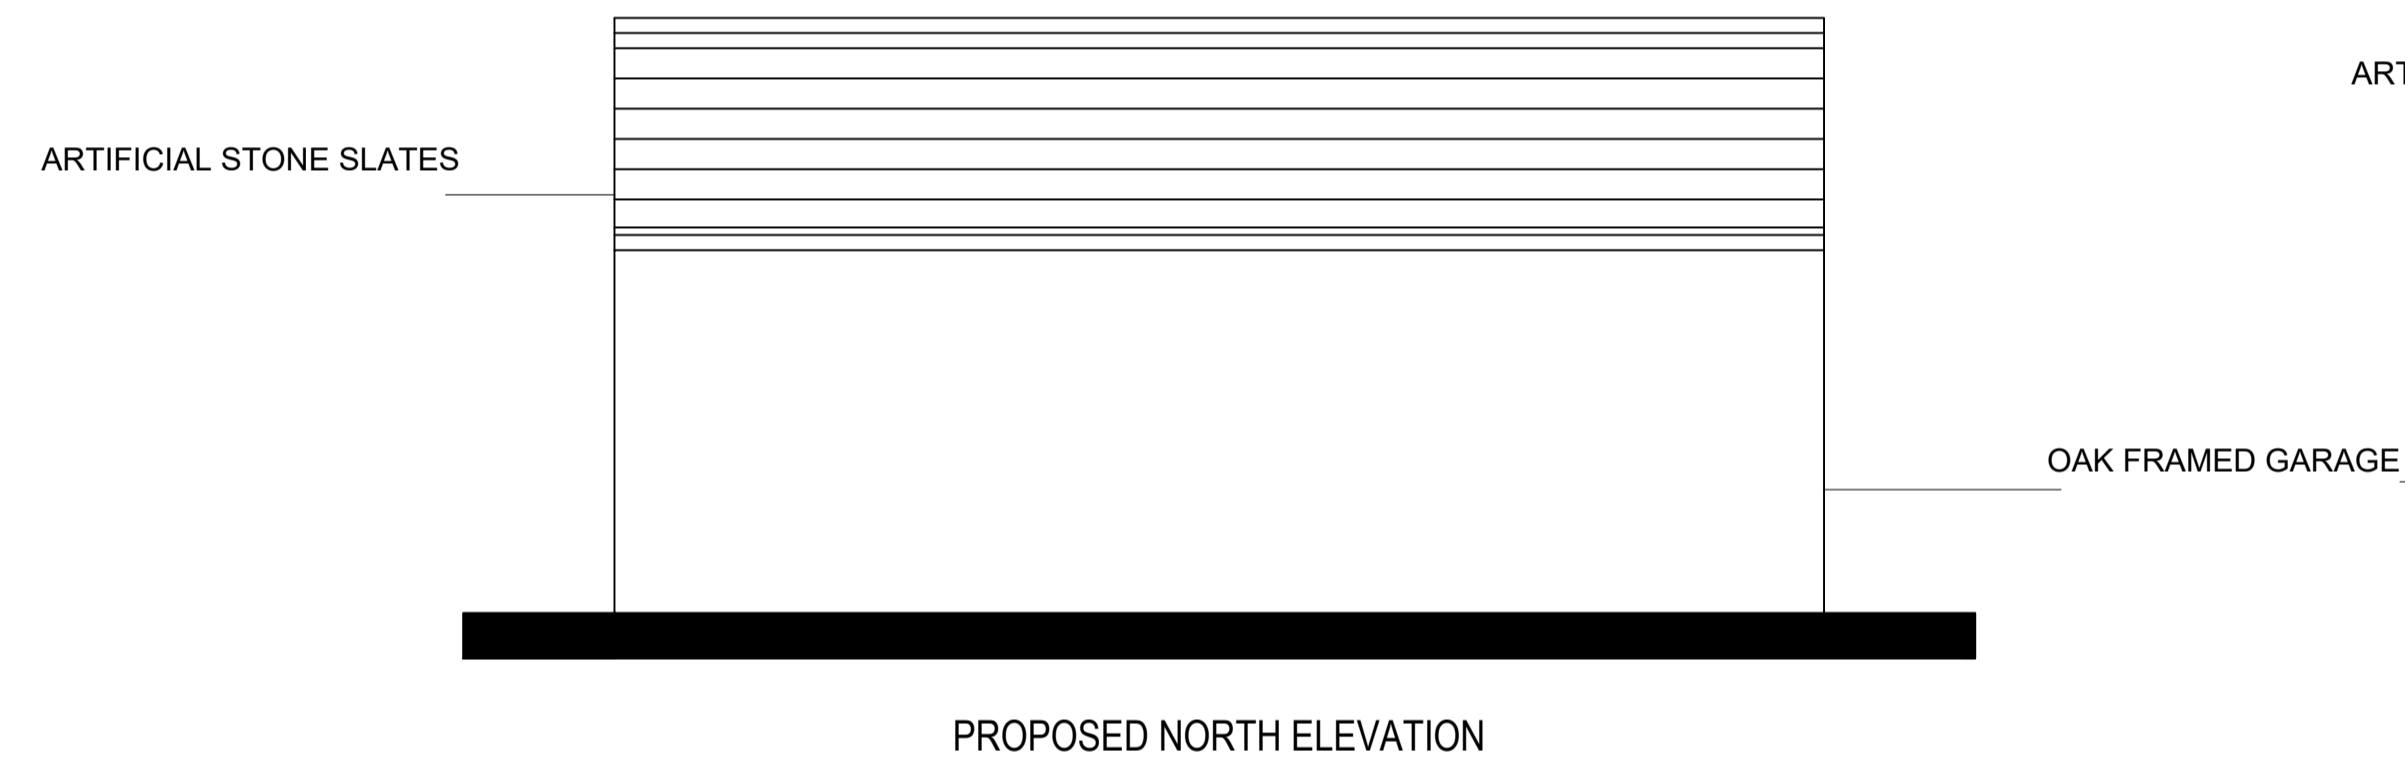



IF IN ANY DOUBT PLEASE ASK THE ARCHITECT FOR CLARIFICATION.  
 DO NOT SCALE FROM DRAWING. ALL DIMENSIONS TO BE CHECKED ON SITE.  
 THE COPYRIGHT FOR THESE DRAWINGS REMAINS THE PROPERTY OF THE ARCHITECT.  
 THEY MUST NOT BE REPRODUCED IN ANY WAY WITHOUT THE ARCHITECT'S PRIOR  
 WRITTEN CONSENT.

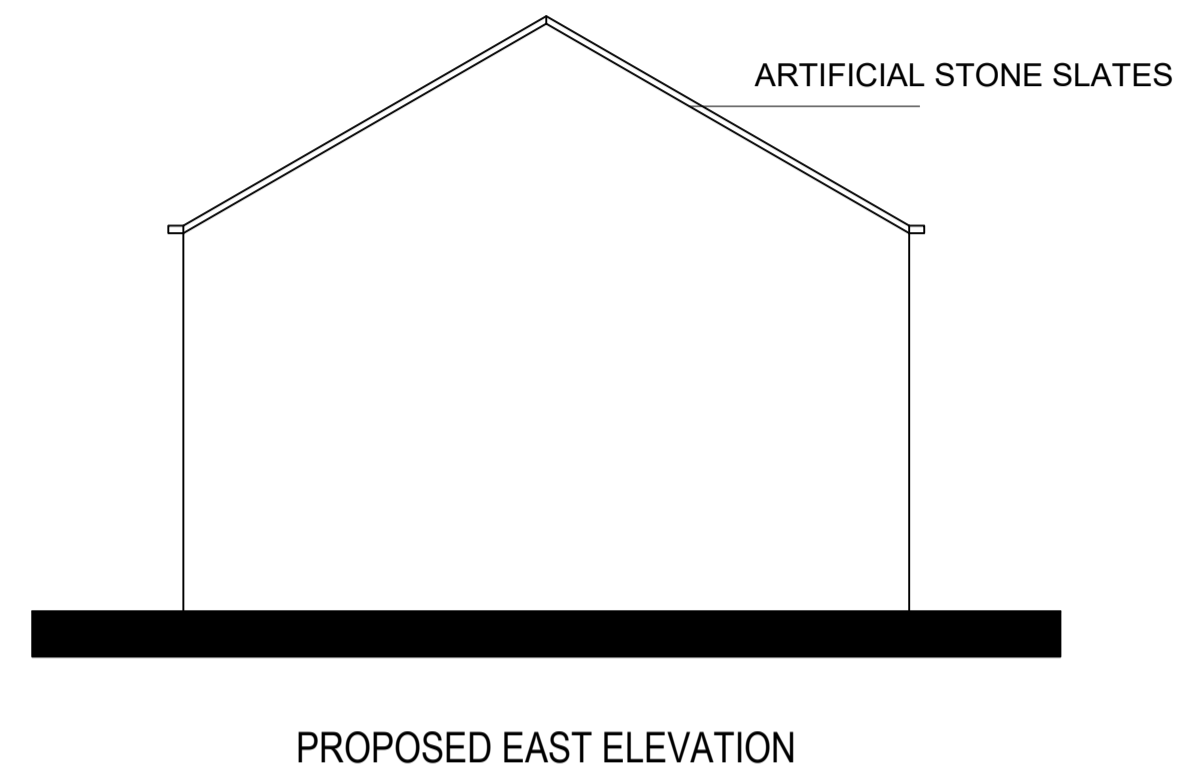

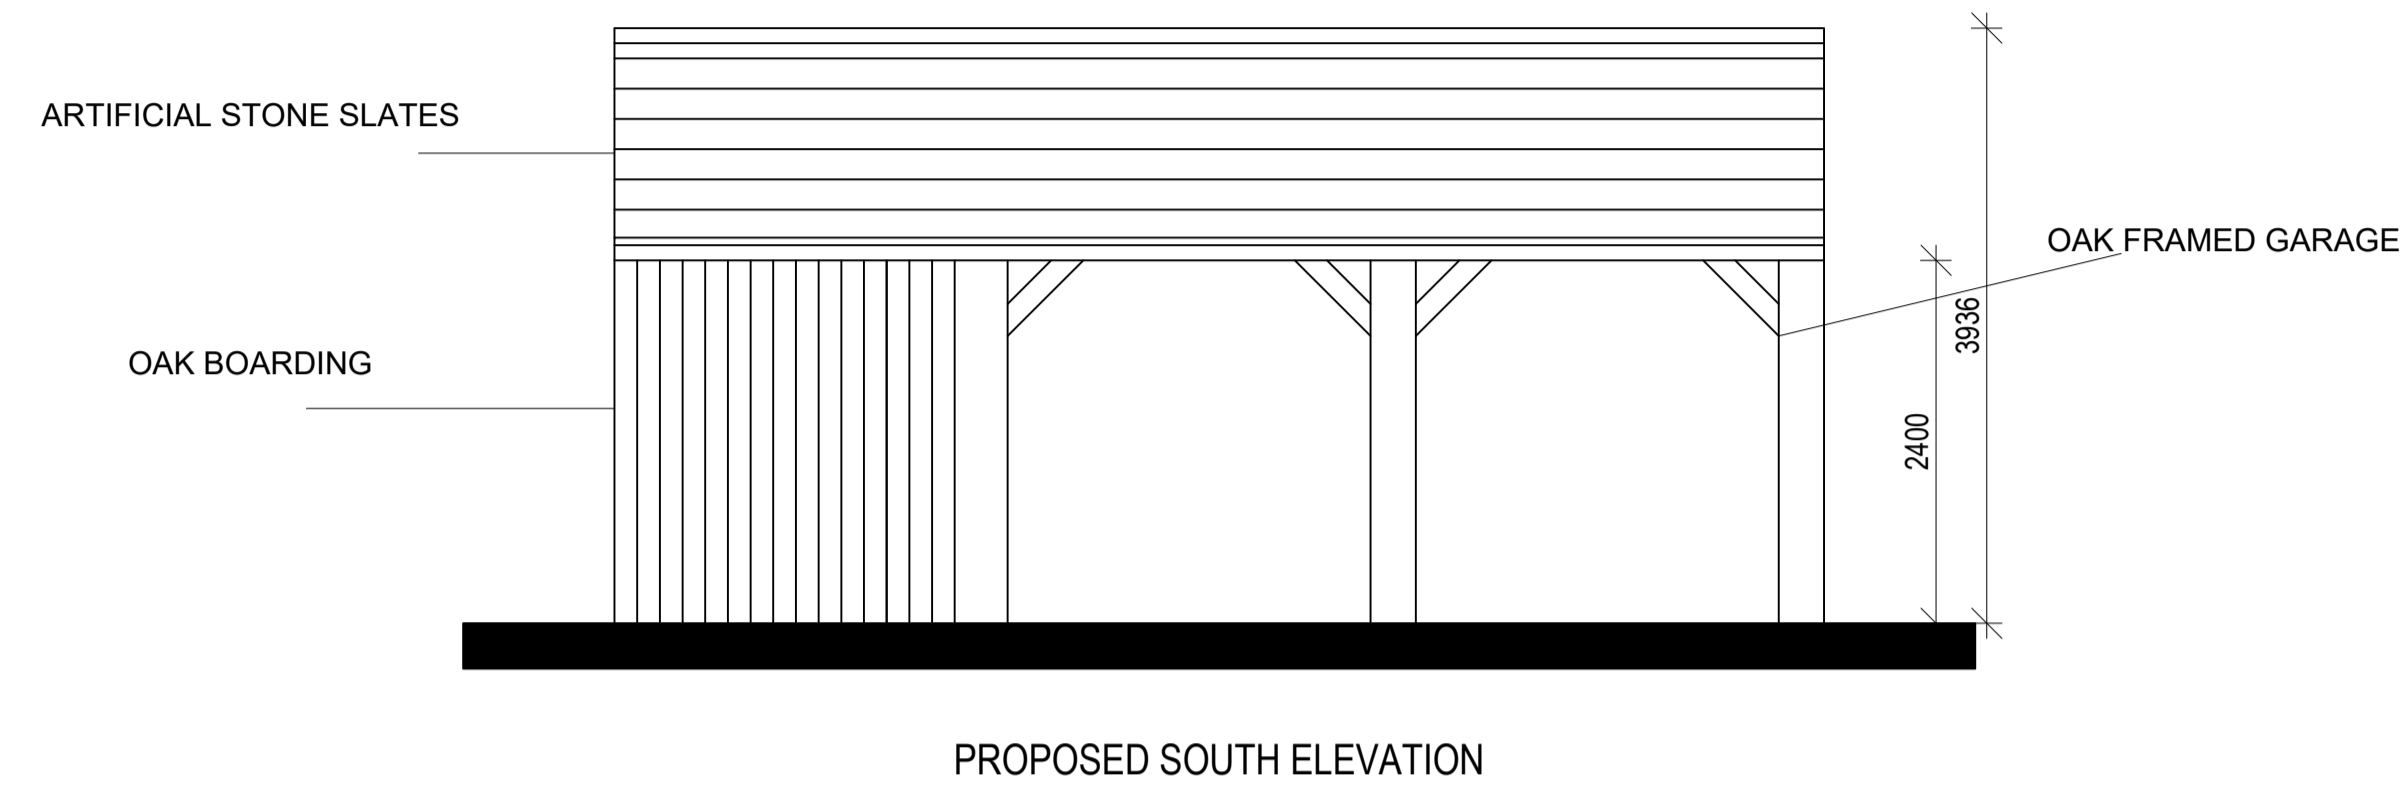

**NORTHERN  
DESIGN  
PARTNERSHIP**  
Chartered Architects

THE CHAPEL  
MILLMOOR ROAD  
MELTHAM  
HUDDERSFIELD HD9 5JU  
TELEPHONE (01484) 854868  
FAX (01484) 854949

<b>CLIENT</b>			
Full Circle Property Ltd			
<b>PROJECT</b>			
PROPOSED GARAGE 36 JEBB LANE, HAIGH S75 4BU			
<b>DRAWING TITLE</b>			
PROPOSED GARAGE PLANS AND ELEVATIONS			
<b>Rev.</b>	<b>Notes</b>	<b>Date</b>	<b>Drawn</b>
*	*	*	*
<b>SCALE</b>			
	1:50 @ A1	05.19	A.D.
<b>PROJECT No.</b>		<b>DRAWING No.</b>	<b>Rev.</b>
1934		05	-