



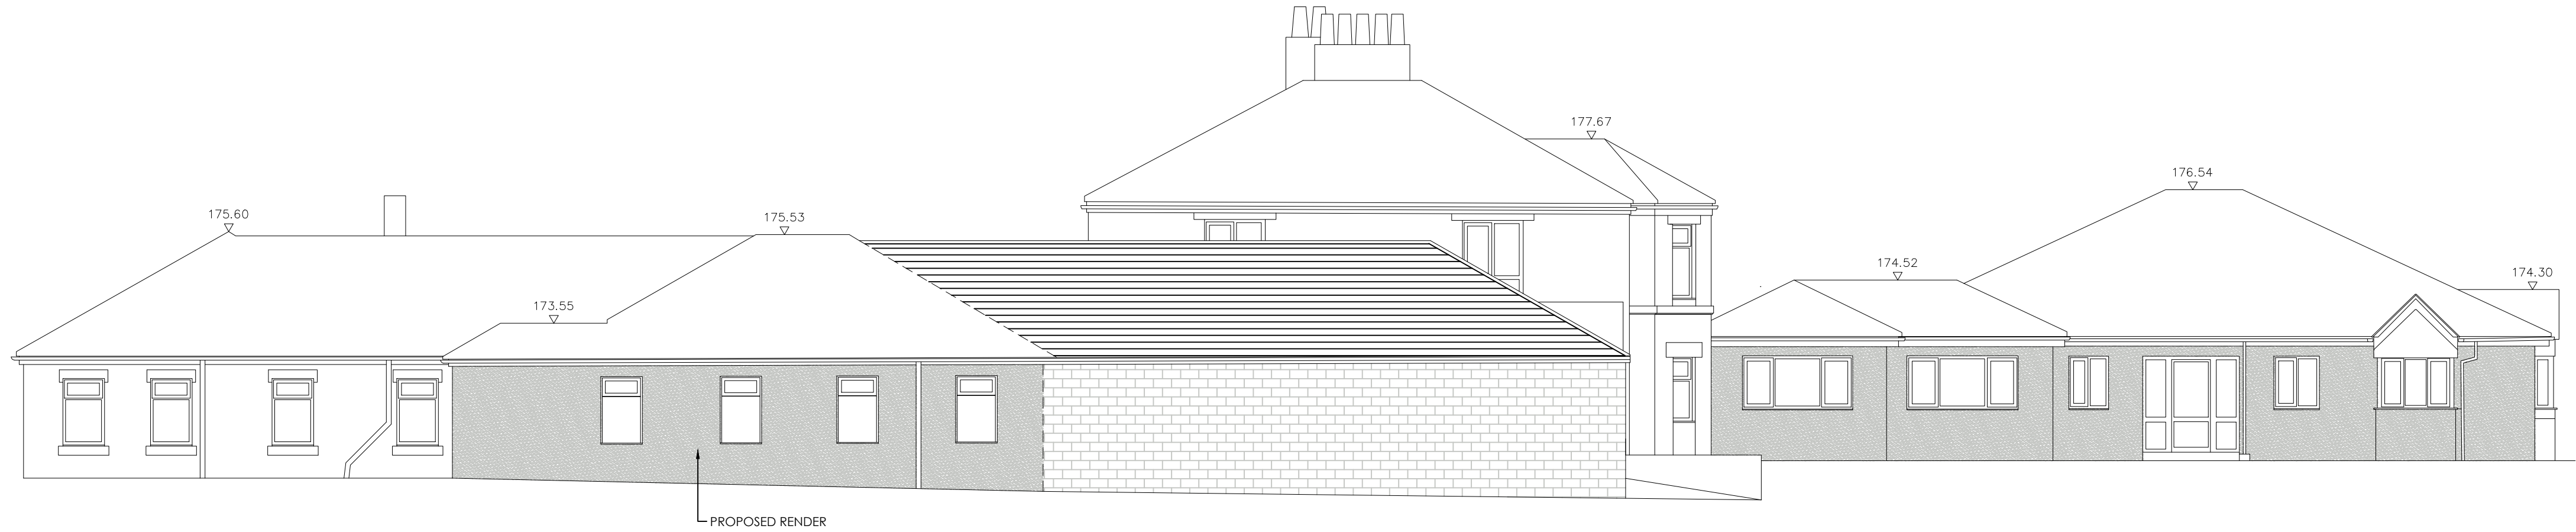

PROPOSED ELEVATION 4
SCALE 1:100



EXISTING ELEVATION 4
SCALE 1:100

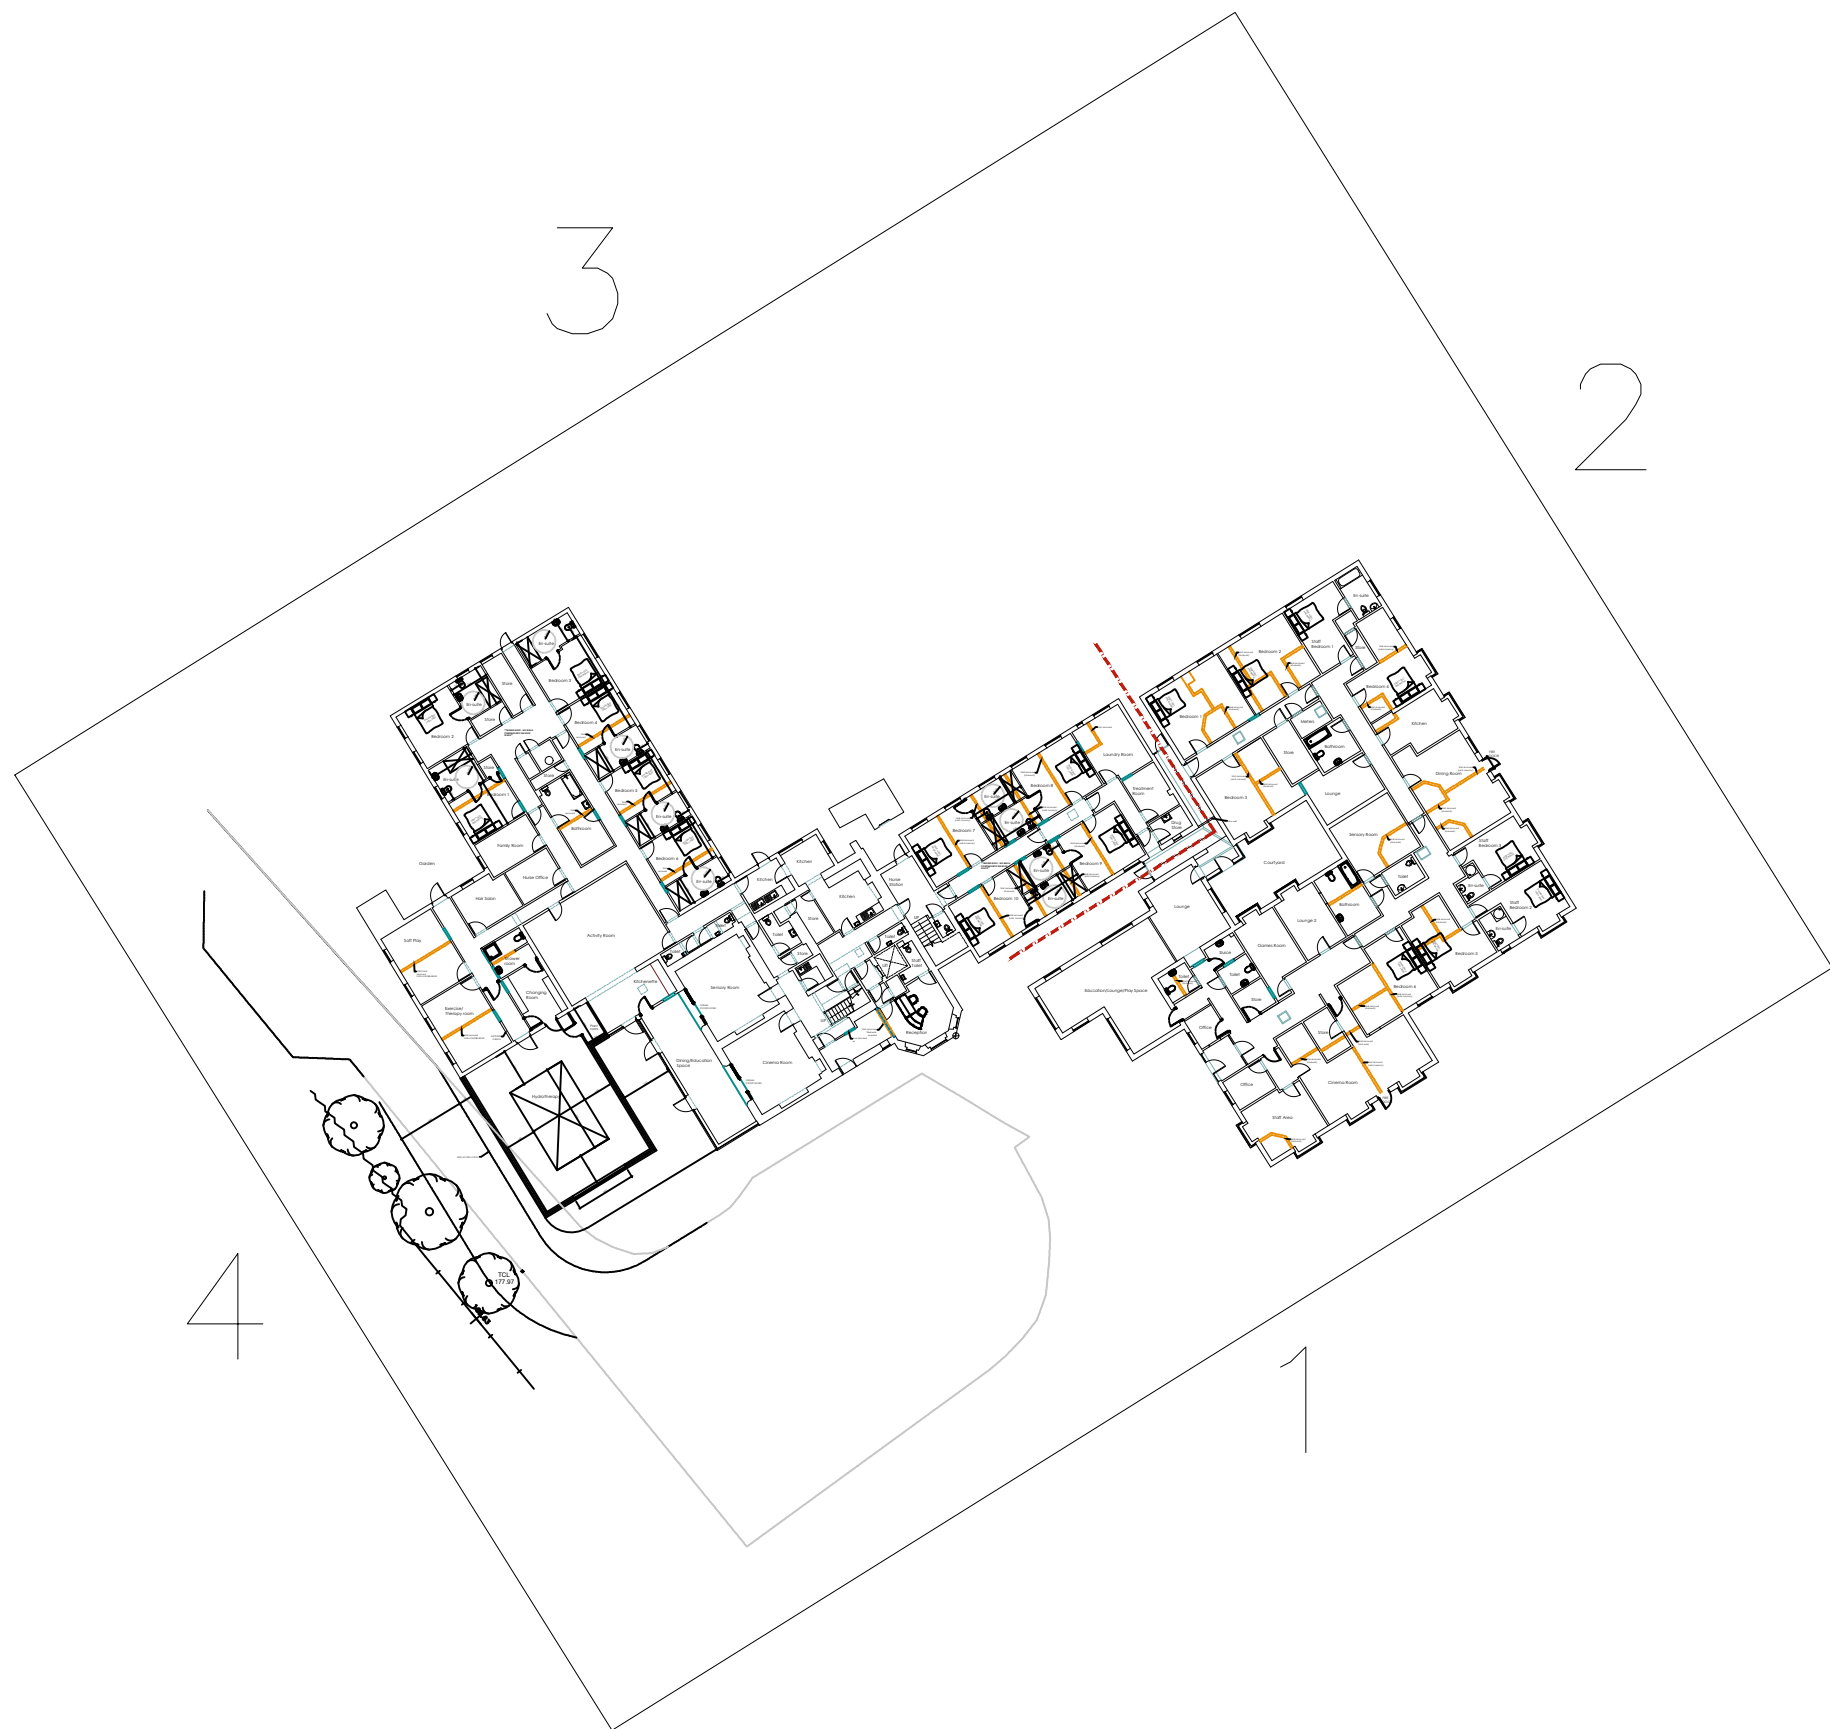

 White Agus Architectural Services			OFFICE ONE, DRILL HALL, 11 EASTGATE, BARNSELEY, S70 2EU			Phone: 01226 208482 Email: info@whiteagus.co.uk Web: www.whiteagus.co.uk		
Project.					Client.			
WOODLANDS LODGE BARNSELEY, S74 0HH					MR EDDIE RIBY			
Drawing Title.					Date.		Scale.	
ELEVATION 4					AUGUST 2025		1:50 & 1:100 @ A1	
					Ref.		Dwg. No.	Rev.
					25-051		06	B
Date	Suffix	Description			Date	Suffix	Description	
17/02/2026 30/06/2026	A B	ELEVATIONS UPDATED REVISED FOR PLANNING						