


REAR ELEVATION PROPOSED

1:100

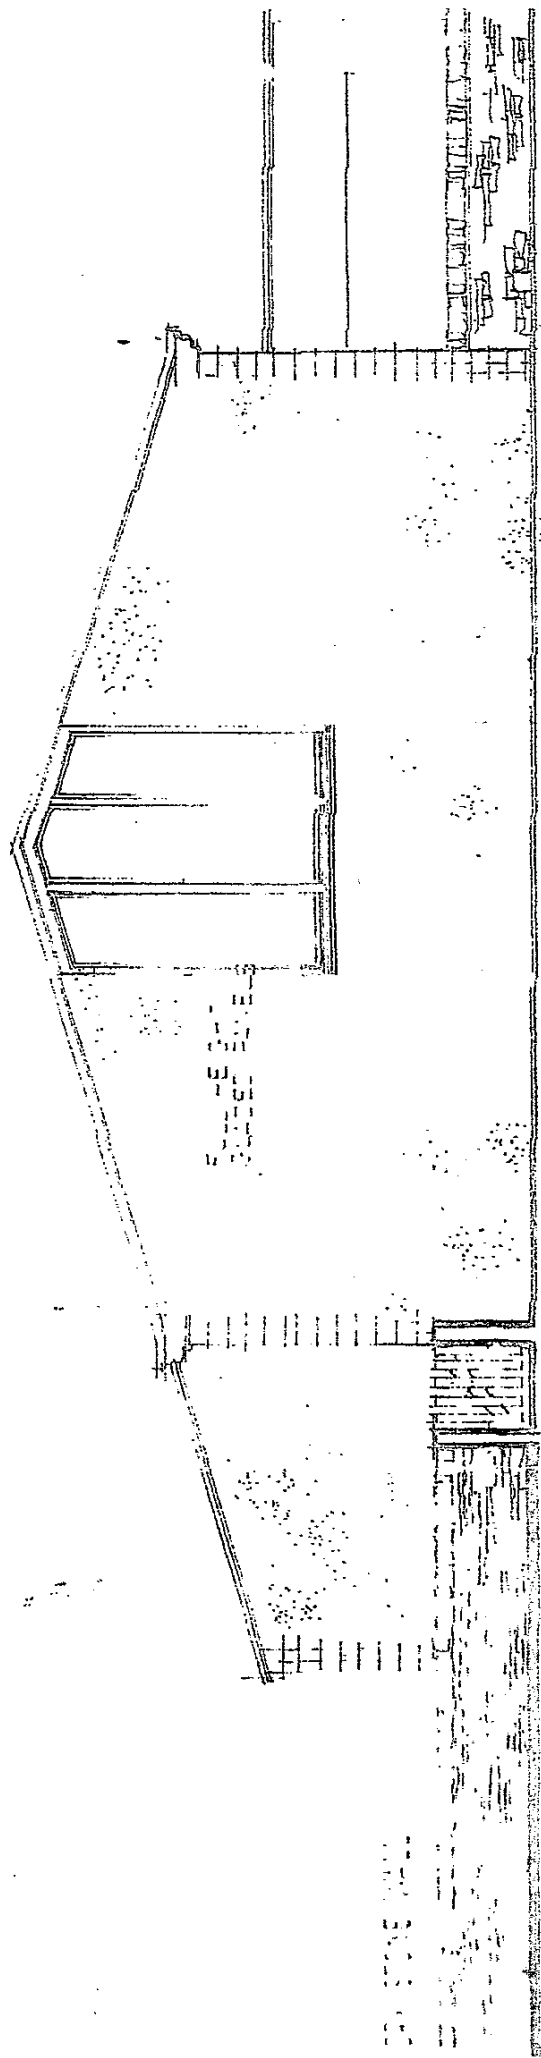

FRONT ELEVATION PROPOSED