


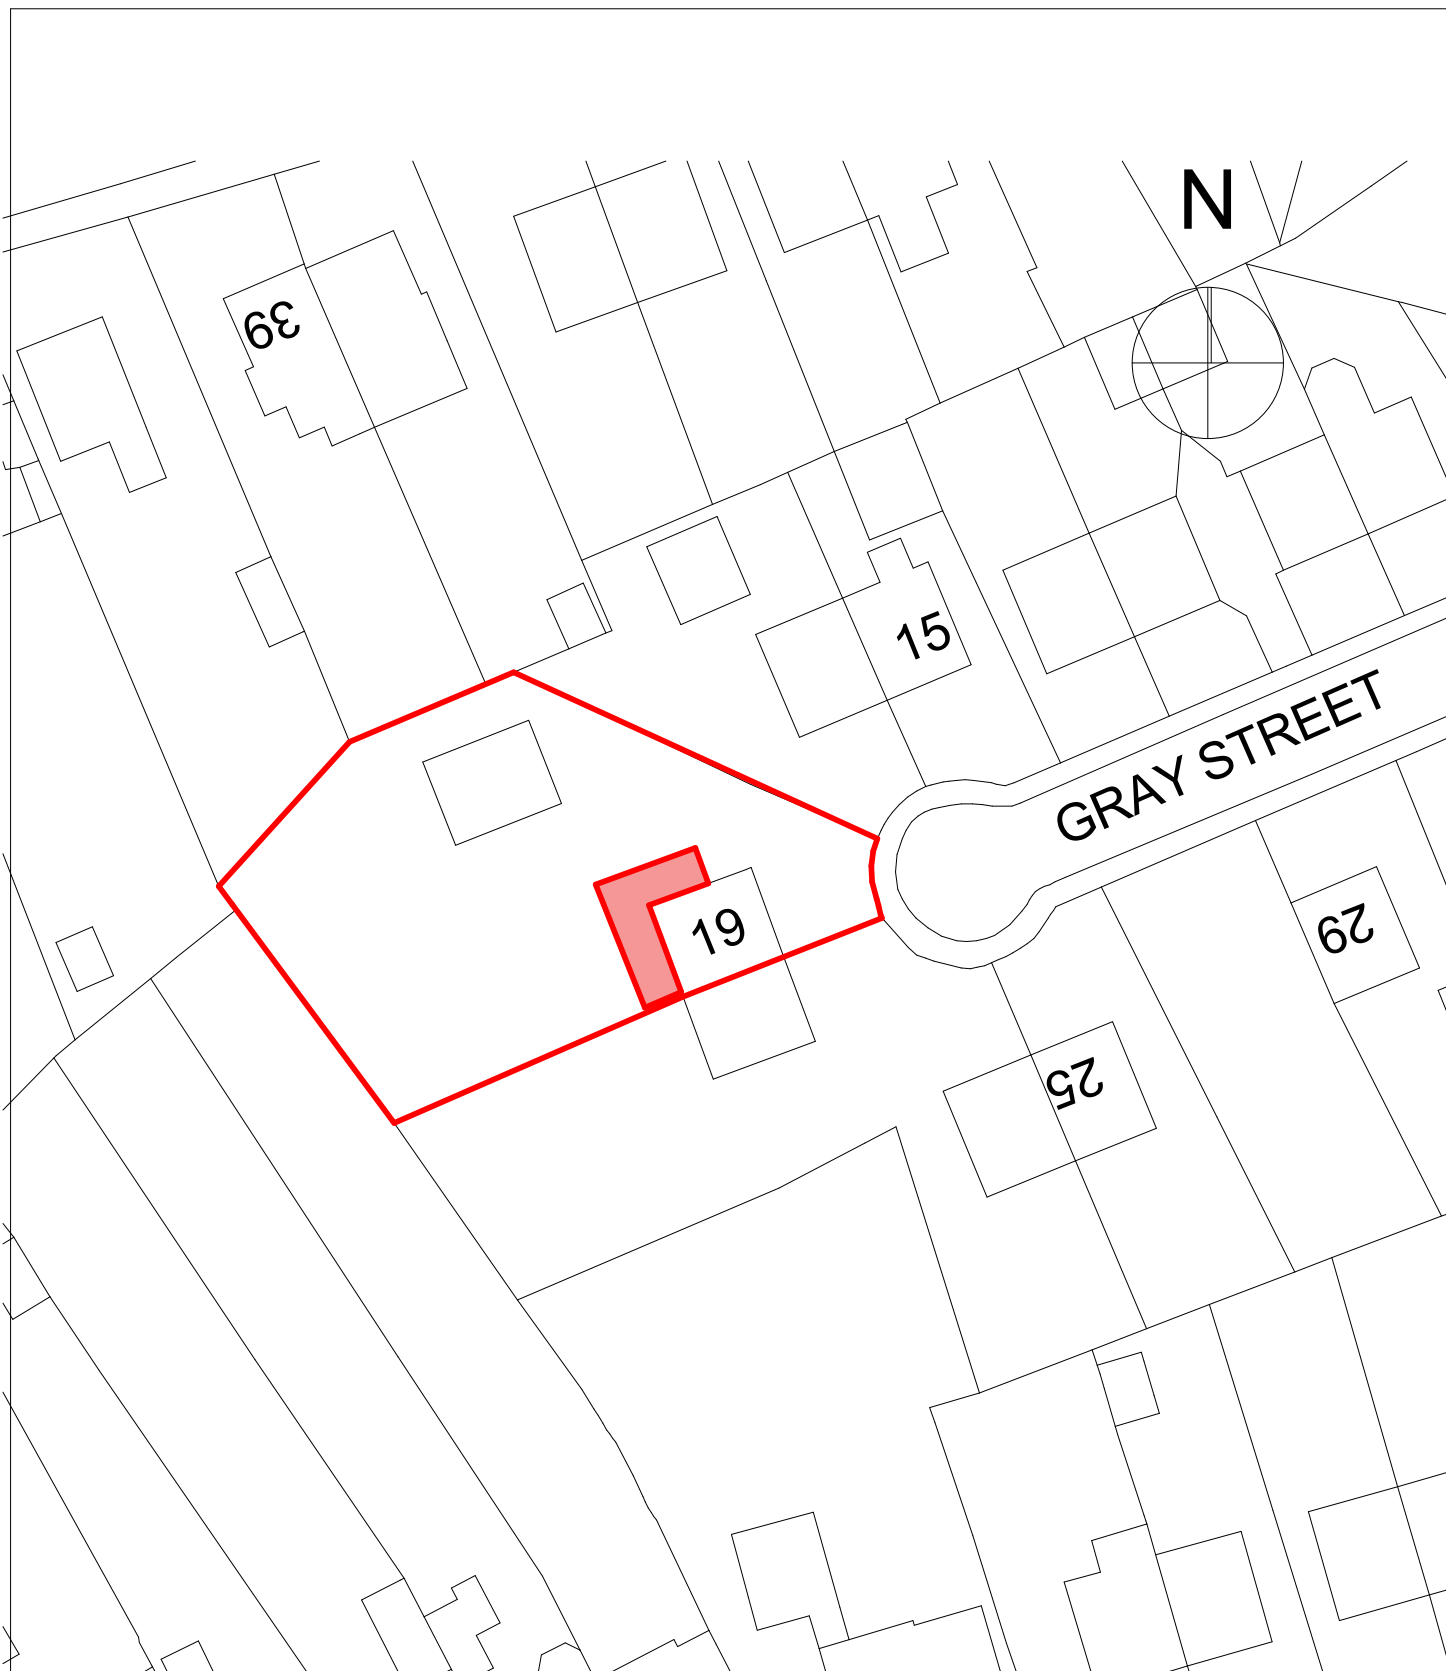

Alan Robinson
 Chartered Architect BA Dip Arch RIBA, BSc (Hons)PM
 2 Gawber Road, Barnsley S75 2AF
 Tel/Fax 01226 286066 Mob 07947808933

Client **Hegyaljai**

Project: **Proposed Rear and Side Extension to
 19 Gray Street, Elsecar**

Drawing Name

Drawing Scale: 1/500

Rev: #Rev: