



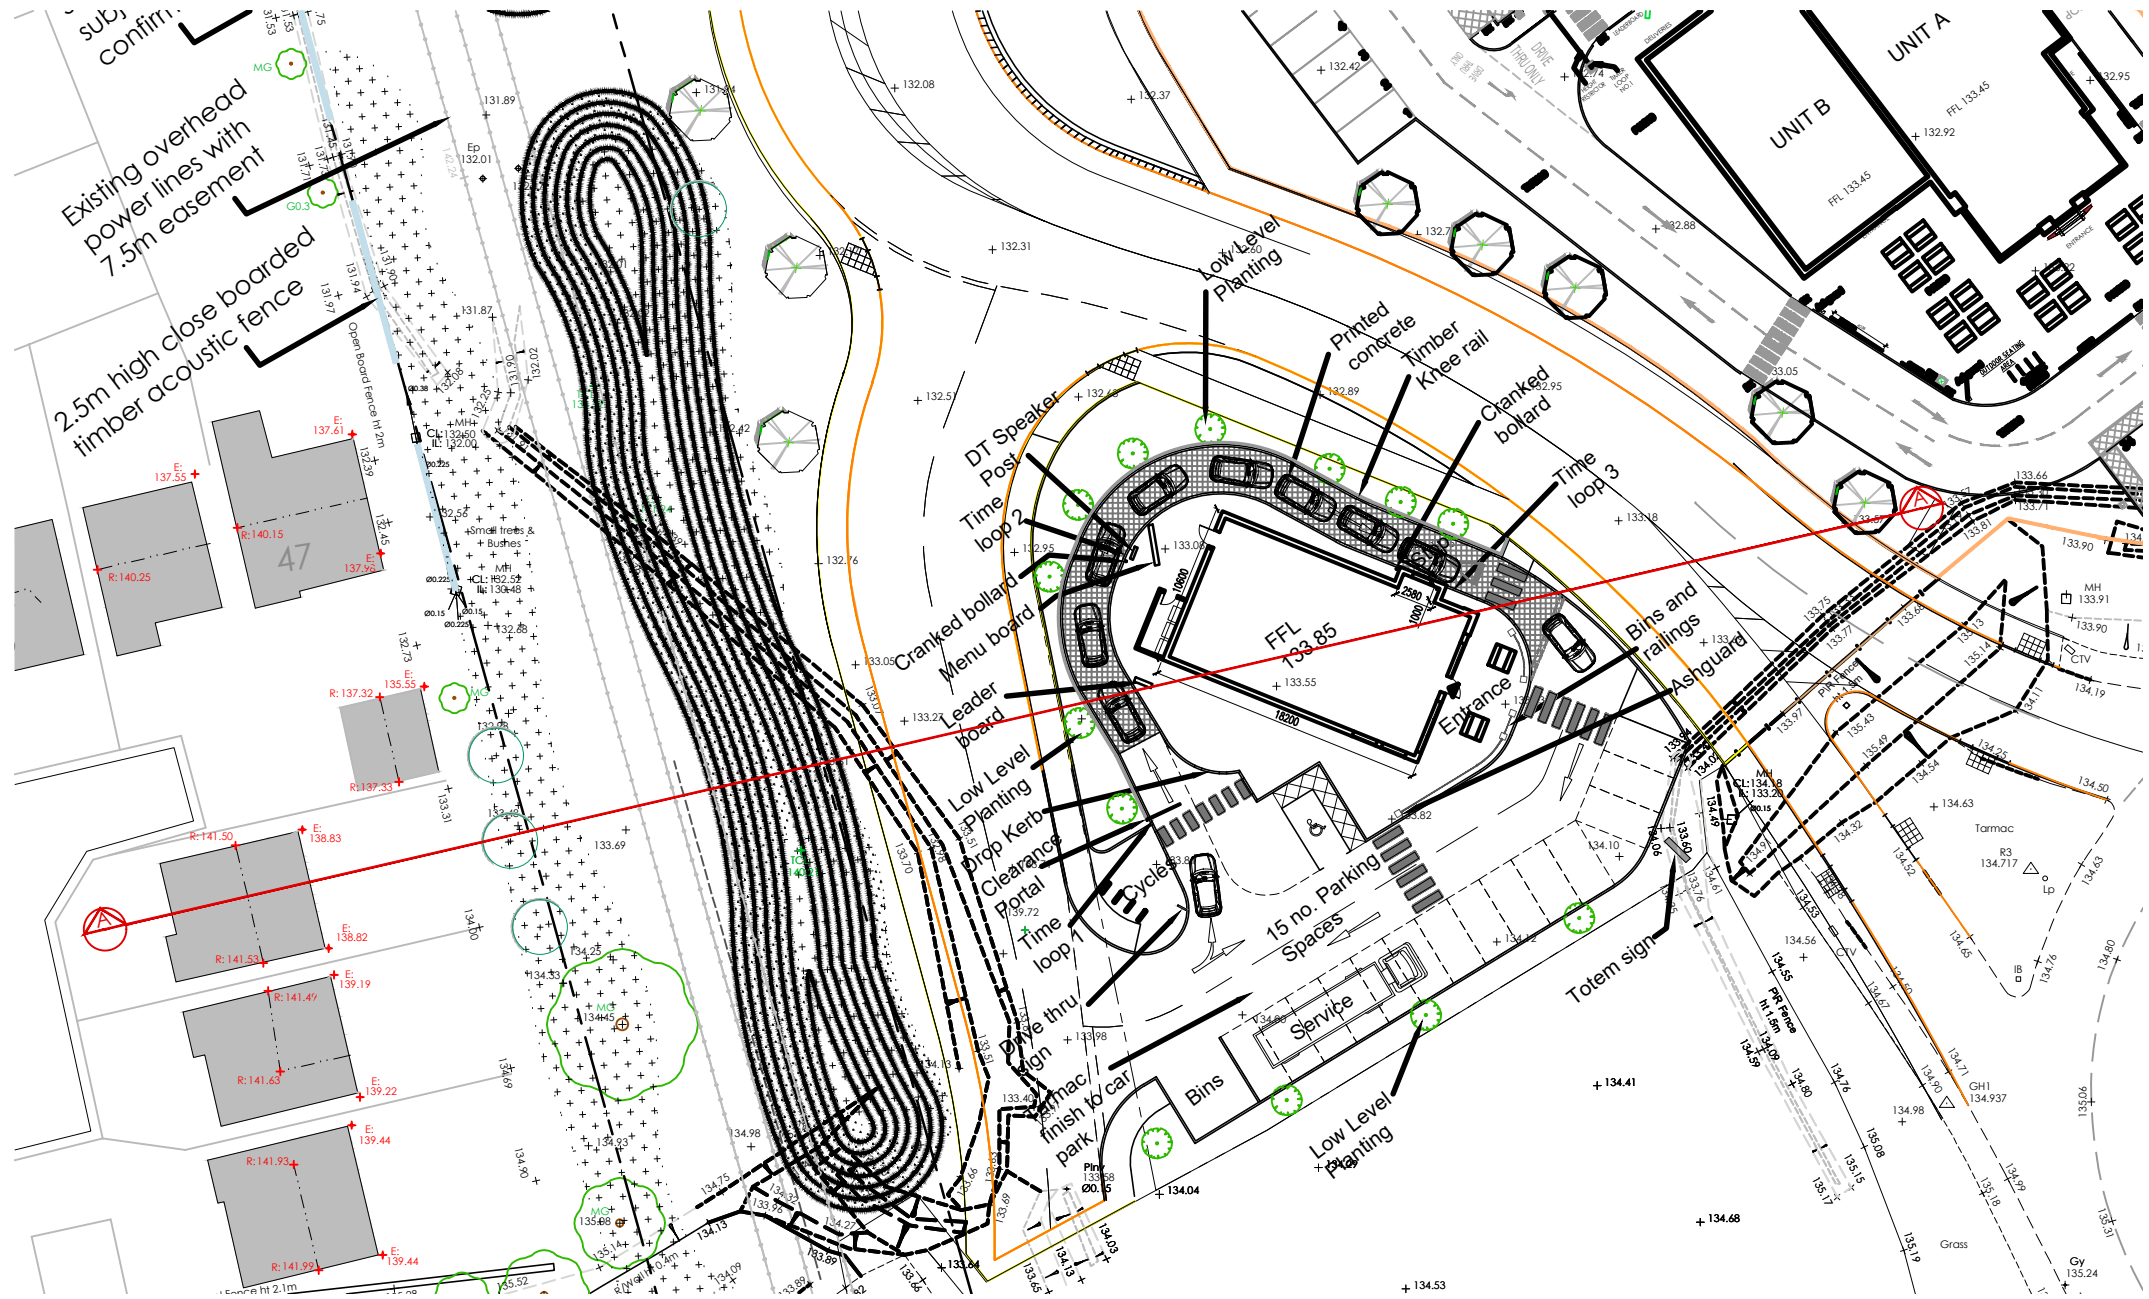

RESIDUAL RISK
Wherever possible unnecessary risk is designed out of these proposals. Where residual risk remains this is assessed and identified on the relevant drawings with this symbol. Refer to the note and the relevant measures in the Health + Safety documentation

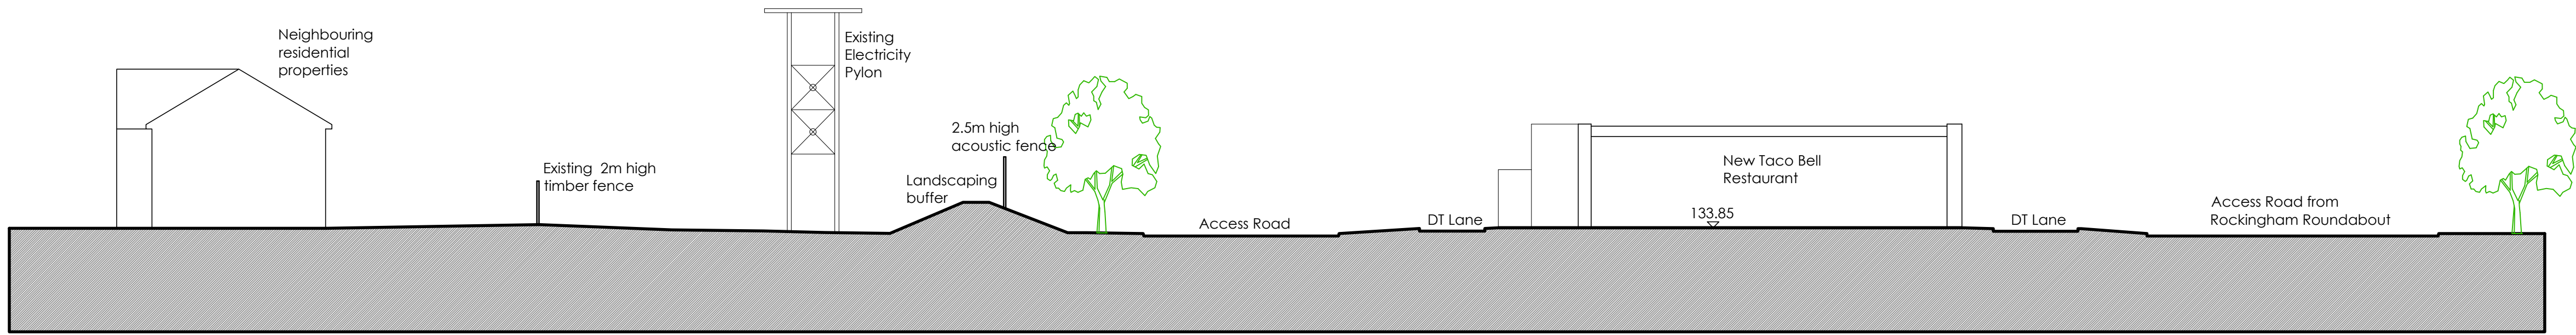

SECTION A-A

Revision

axis
architecture

Talbot Chambers 2-6 North Church Street Sheffield S1 2DH
tel: +44(0)114 2490944 fax: +44(0)114 2490966 www.axis-architecture.com

GATEWAY 36
ROCKINGHAM 1, BARNSELEY
DEARNE VALLEY PARKWAY
QFM GROUP

SITE SECTION
PROPOSED

A1 Scale	A3 Scale	Date	Drawn By	Revision
1:200	1:400	08-03-2017	D.R.H	

Drawing Number
27070-(03)-01

PLANNING

© COPYRIGHT EXISTS ON ALL DESIGN AND INFORMATION SHOWN
DO NOT SCALE for manufacture. Verify all dimensions prior to construction