



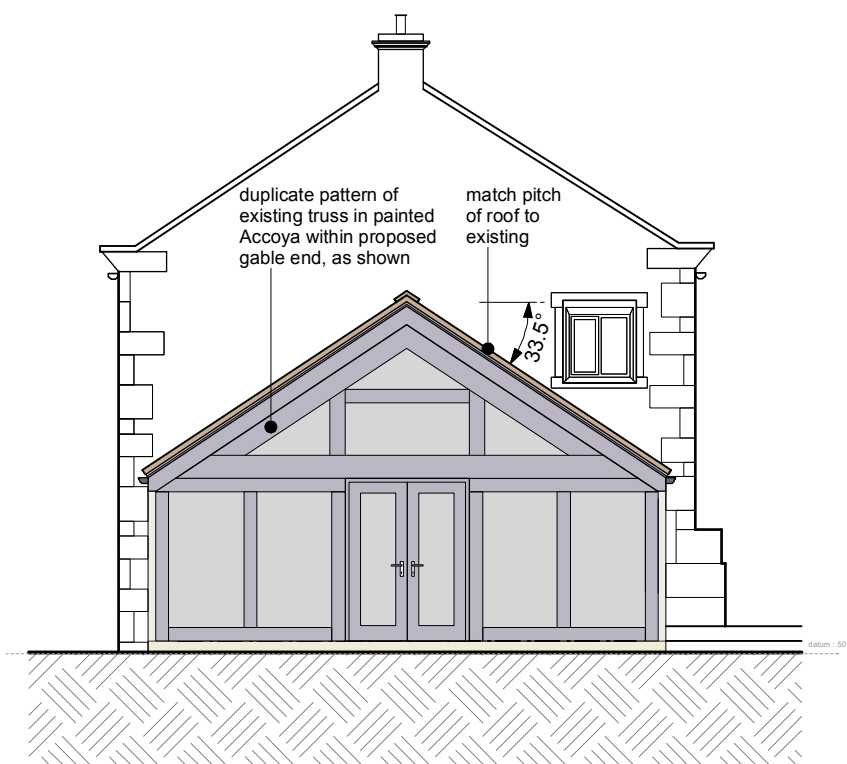

north elevation




west elevation

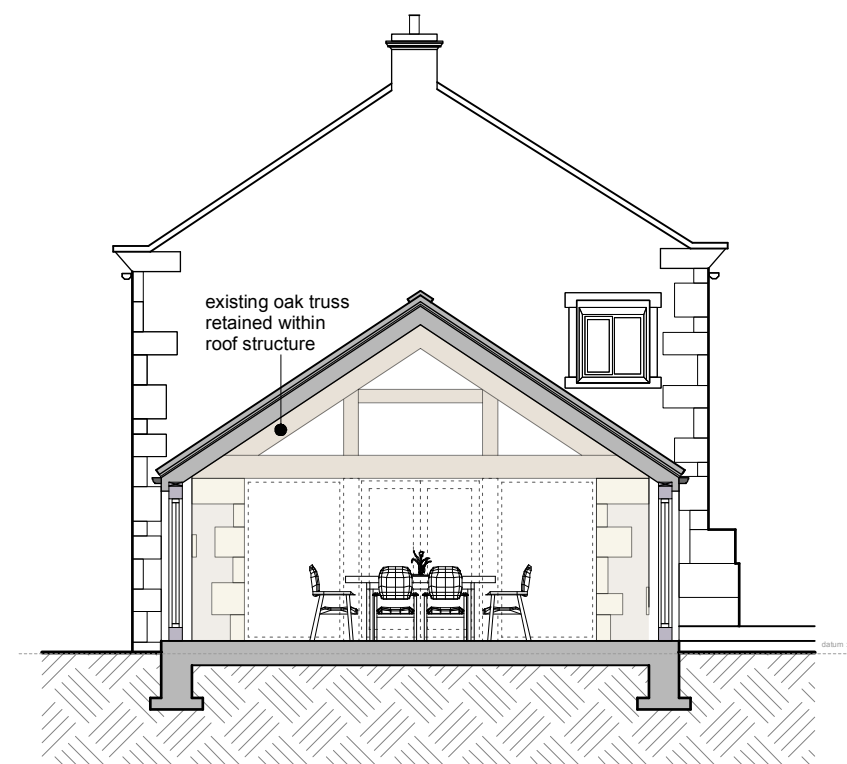


section a-a




south elevation

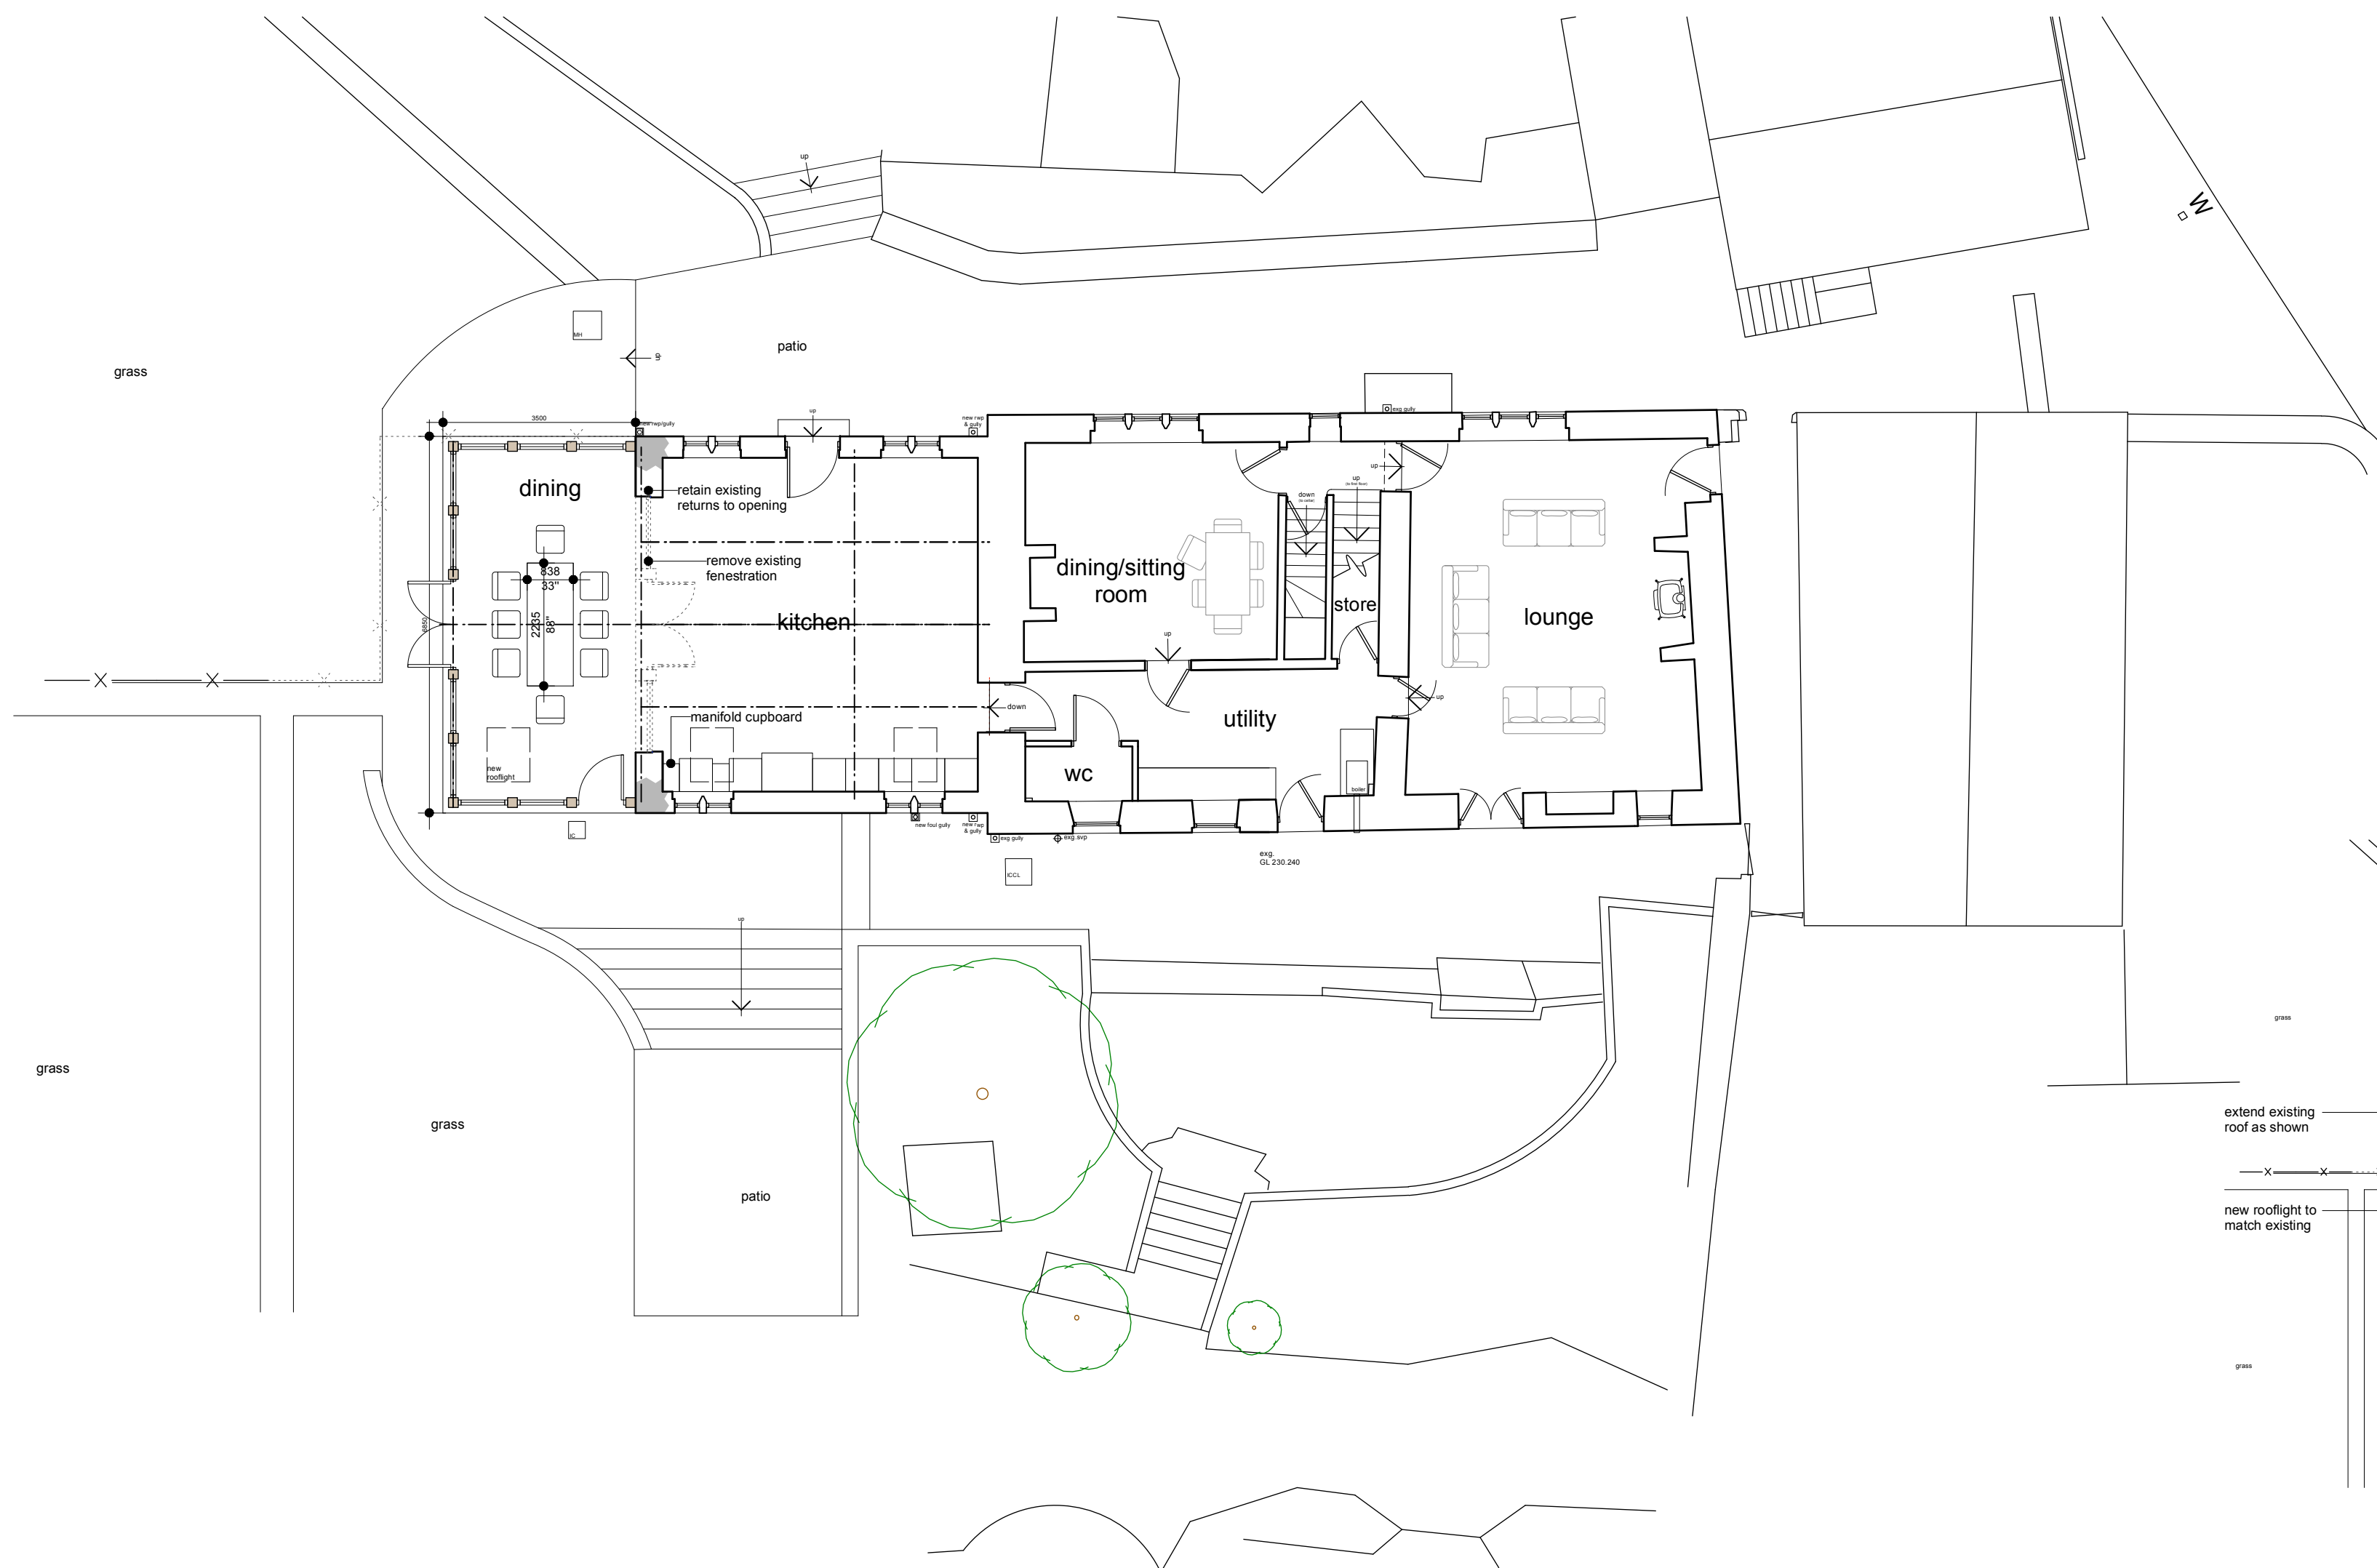

ground floor + site plan

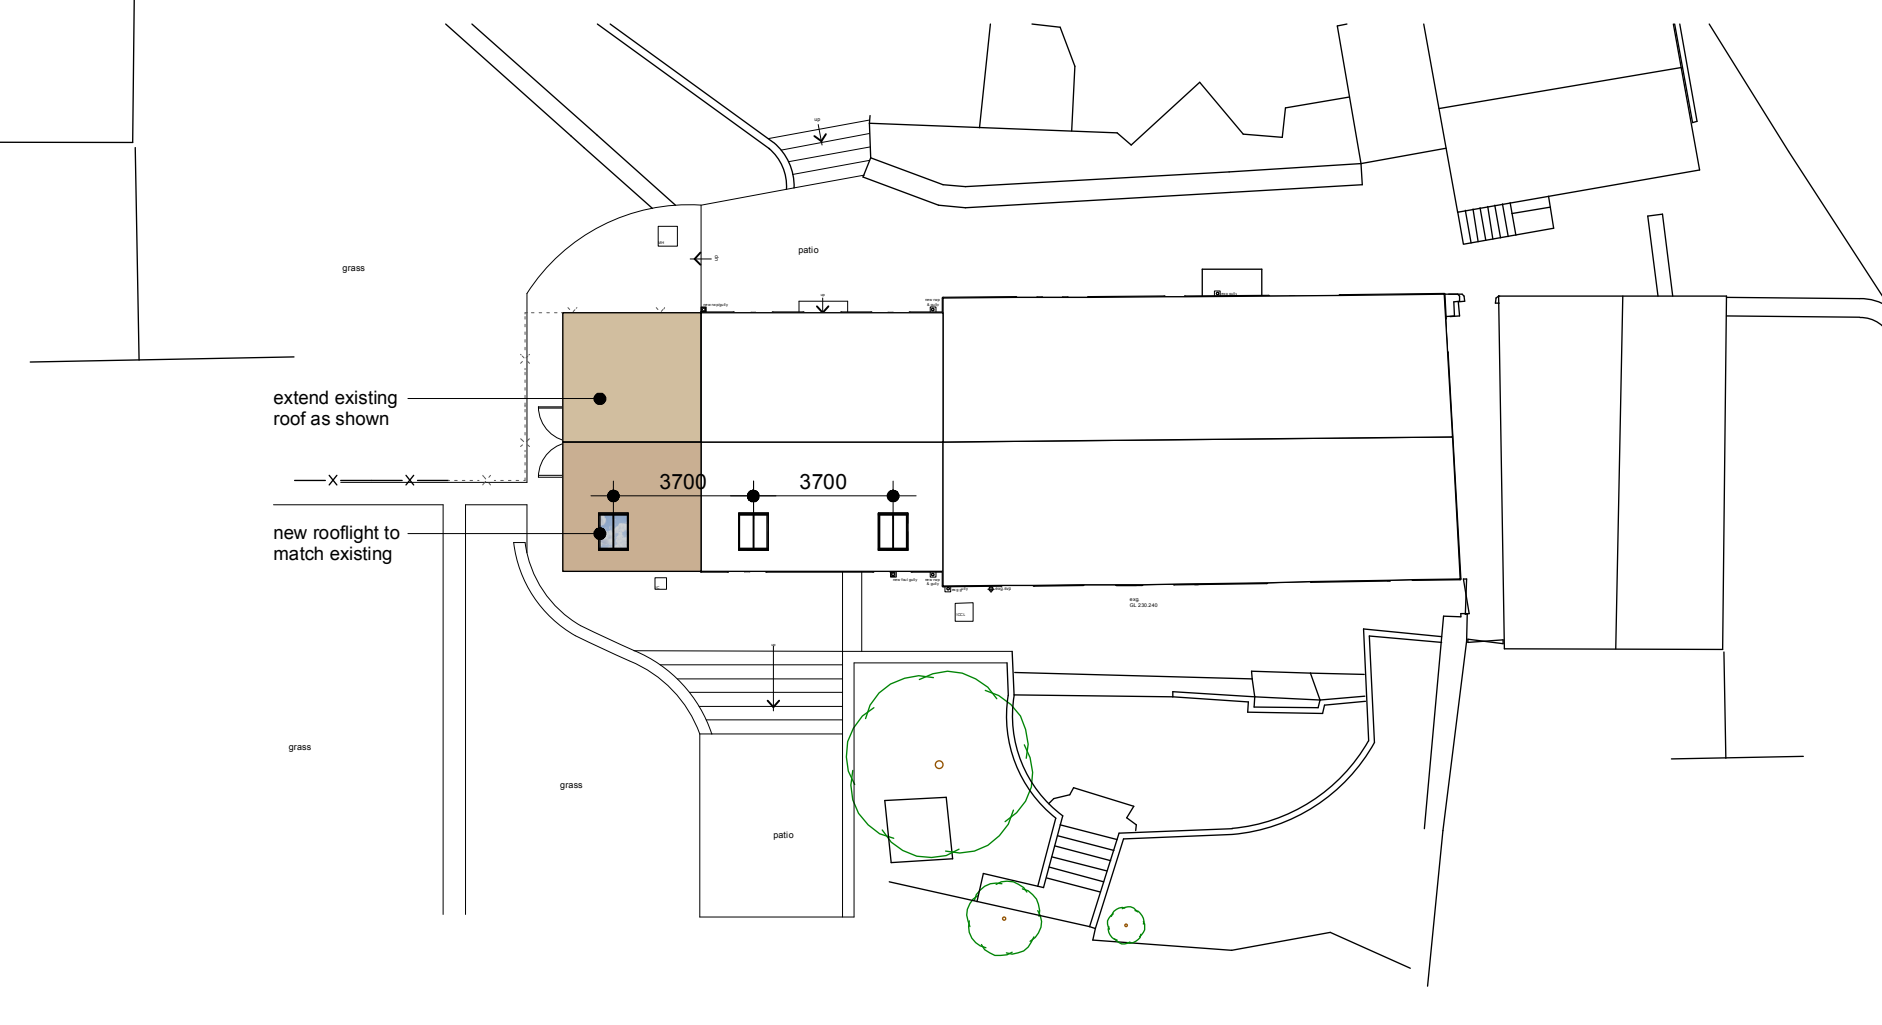

block plan
1:200

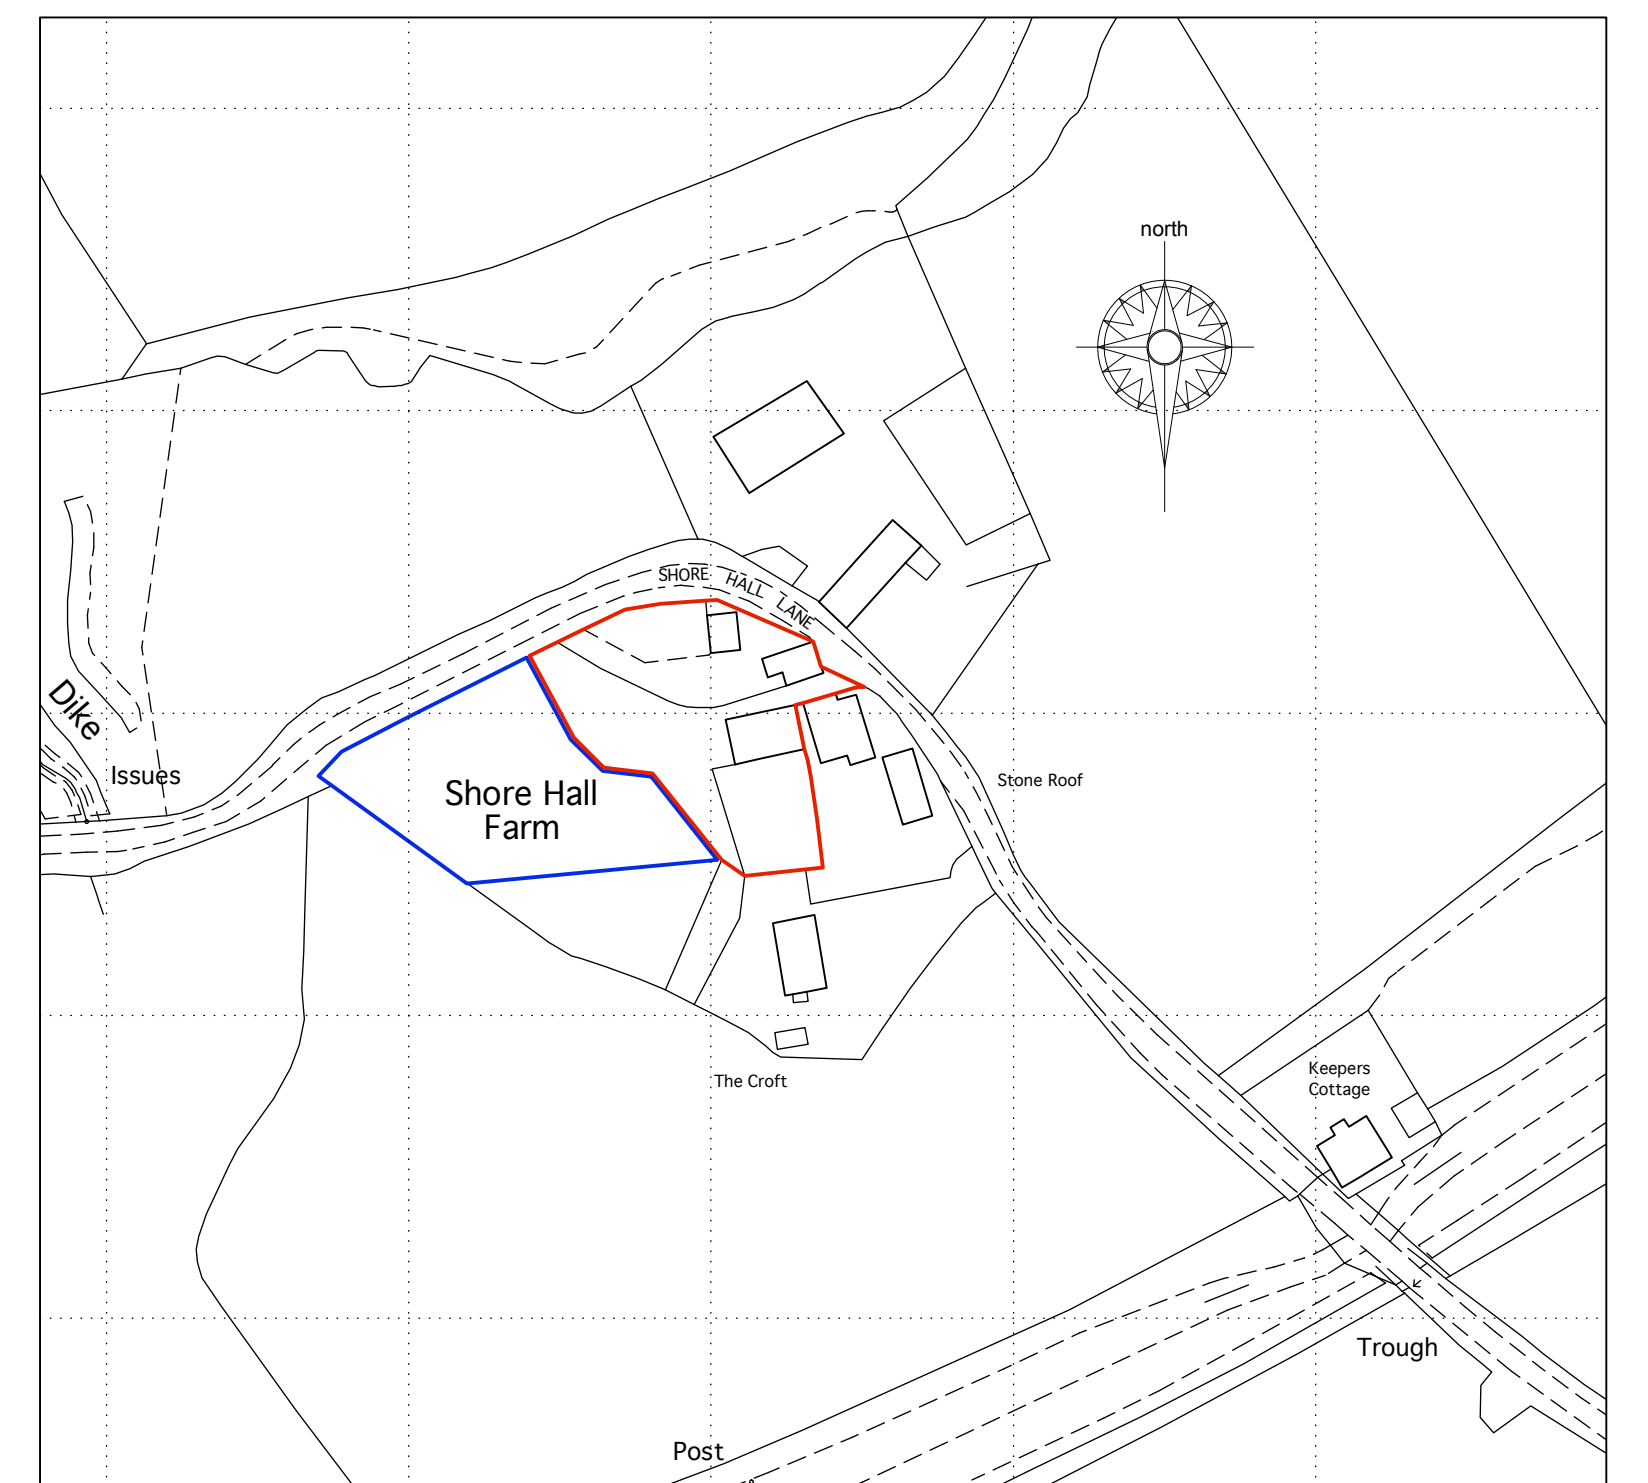

site location plan
1:1250

This drawing has been prepared specifically for the purpose of obtaining Planning Permission and/or Building Regulation Approval. Its suitability for other purposes, without supplementary details and specifications cannot be guaranteed. The Permissions and/or Approvals are beyond the Architects control, and no guarantee that such will be given or to be inferred by reason of the preparation of this drawing. Only figured dimensions are to be used. All dimensions to be checked on site. This drawing together with the design is the property and copyright of the Architect and must not be reproduced without prior written permission.

P02	Amendments made to clients comments	26.04.23	EB	NG
P01	Drawing originated	30.03.23	EB	NG
rev.	description	date	drawn	approved

ADP

project **Proposed Extension to Previous Extension**
at
**Shore Hall Farm, Shore Hall Lane,
Millhouse Green, S36 9LY**
for
Mr C and Mrs A Hill

title **General Arrangement as Proposed**
number **22116D-02-P02**
scale **1:100**
size **A1**