


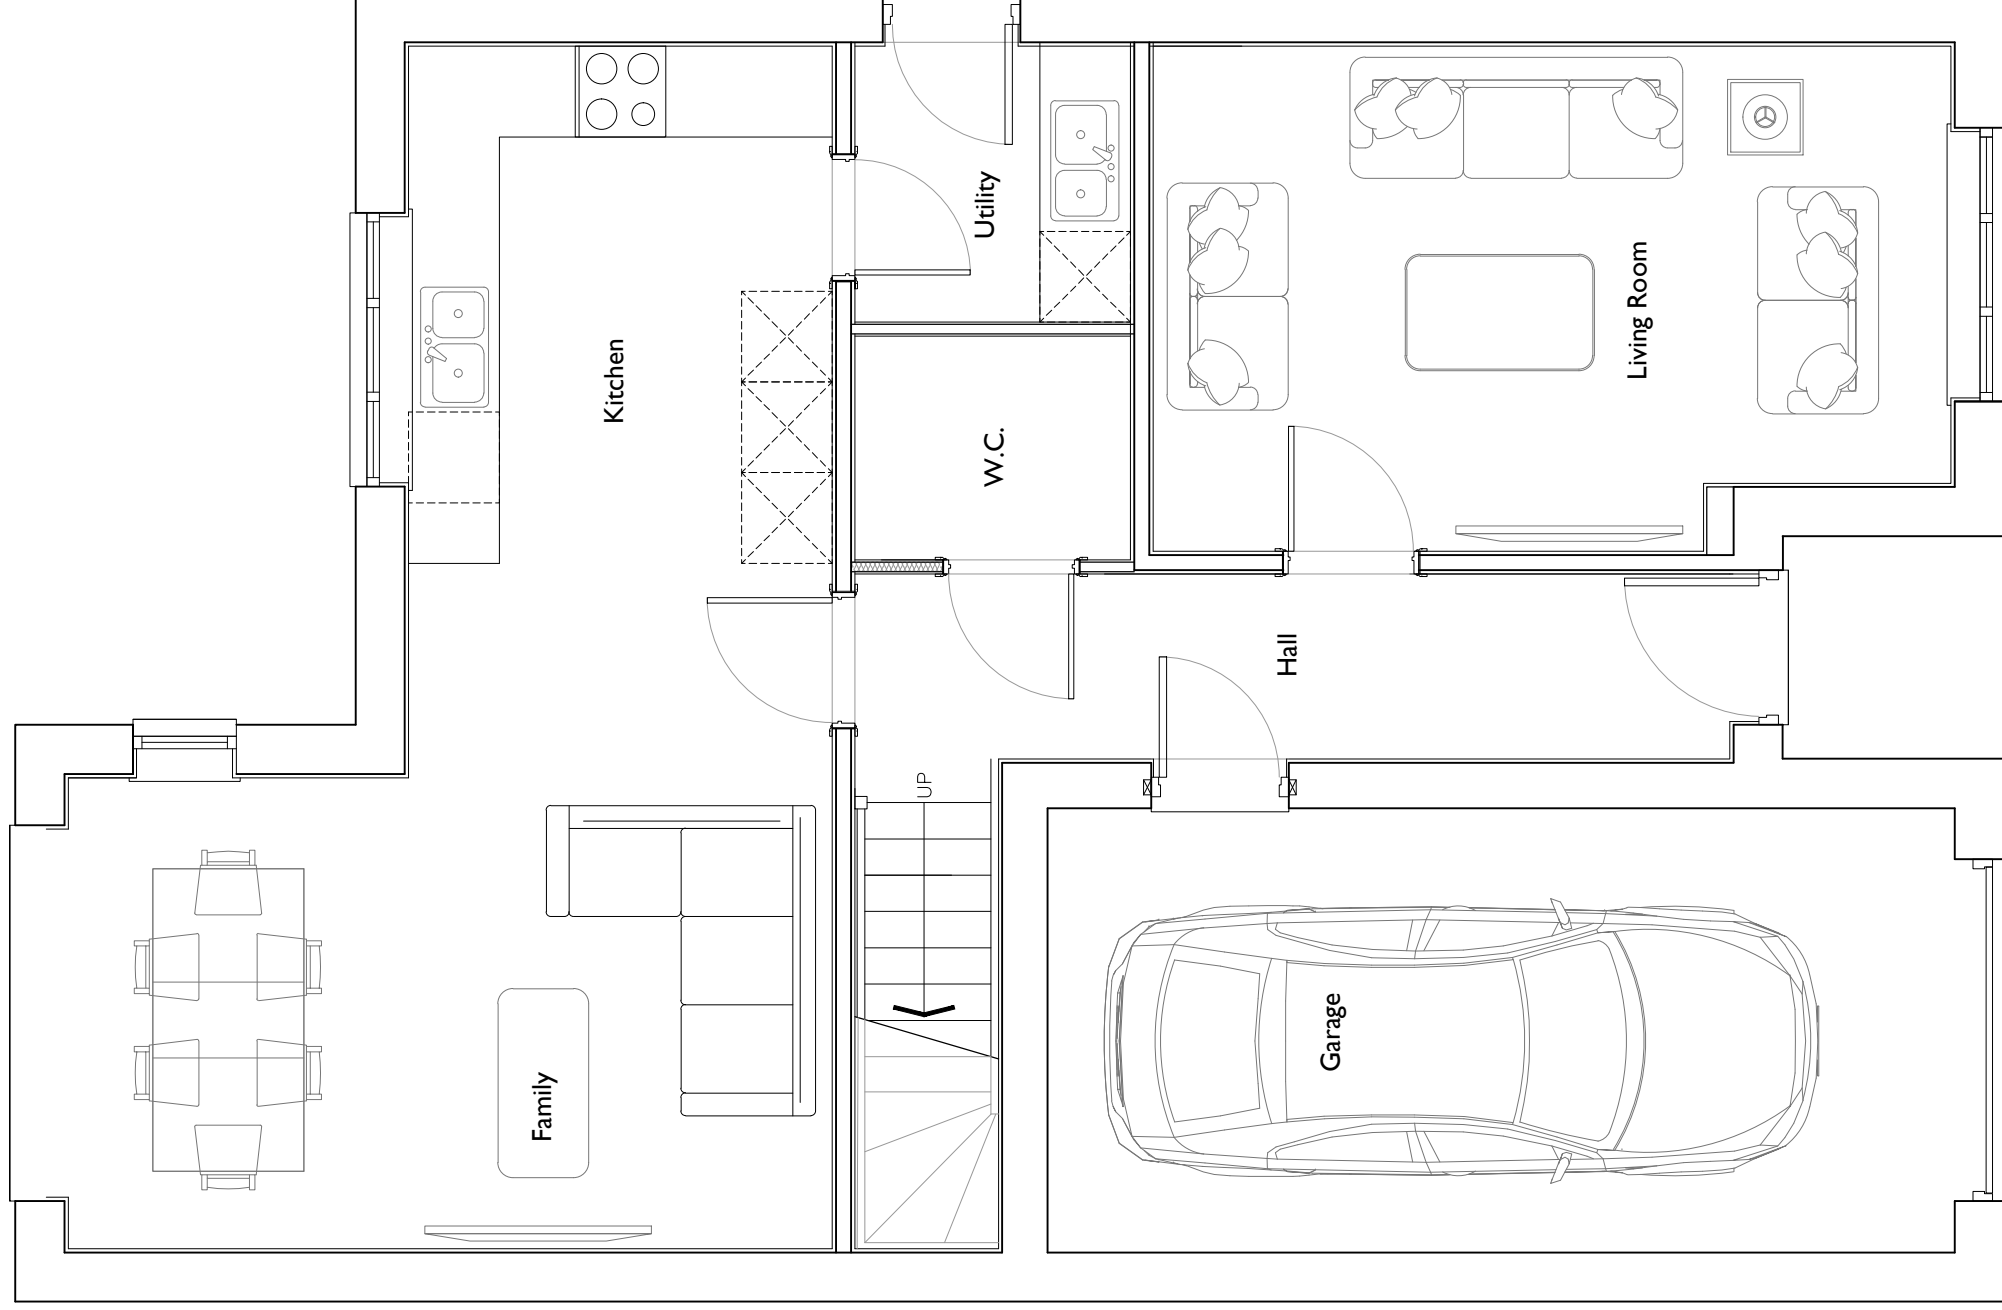

GROUND FLOOR

OP
PLOT 34

Date	Description	Rev	House Type	Thorpe Arch Grange
			N405	Walton Road
			Drawing Title	Thorp Arch
			Ground Floor	LS23 7BA
			Site	01937 543599
			Thurstone	www.newethomes.co.uk



NEWETT
HOMES

Scale @ A3	1:50	Date	18/03/21
Drawn	JL	Checked	
Drawing No.	TS-N405.01	Rev.	