
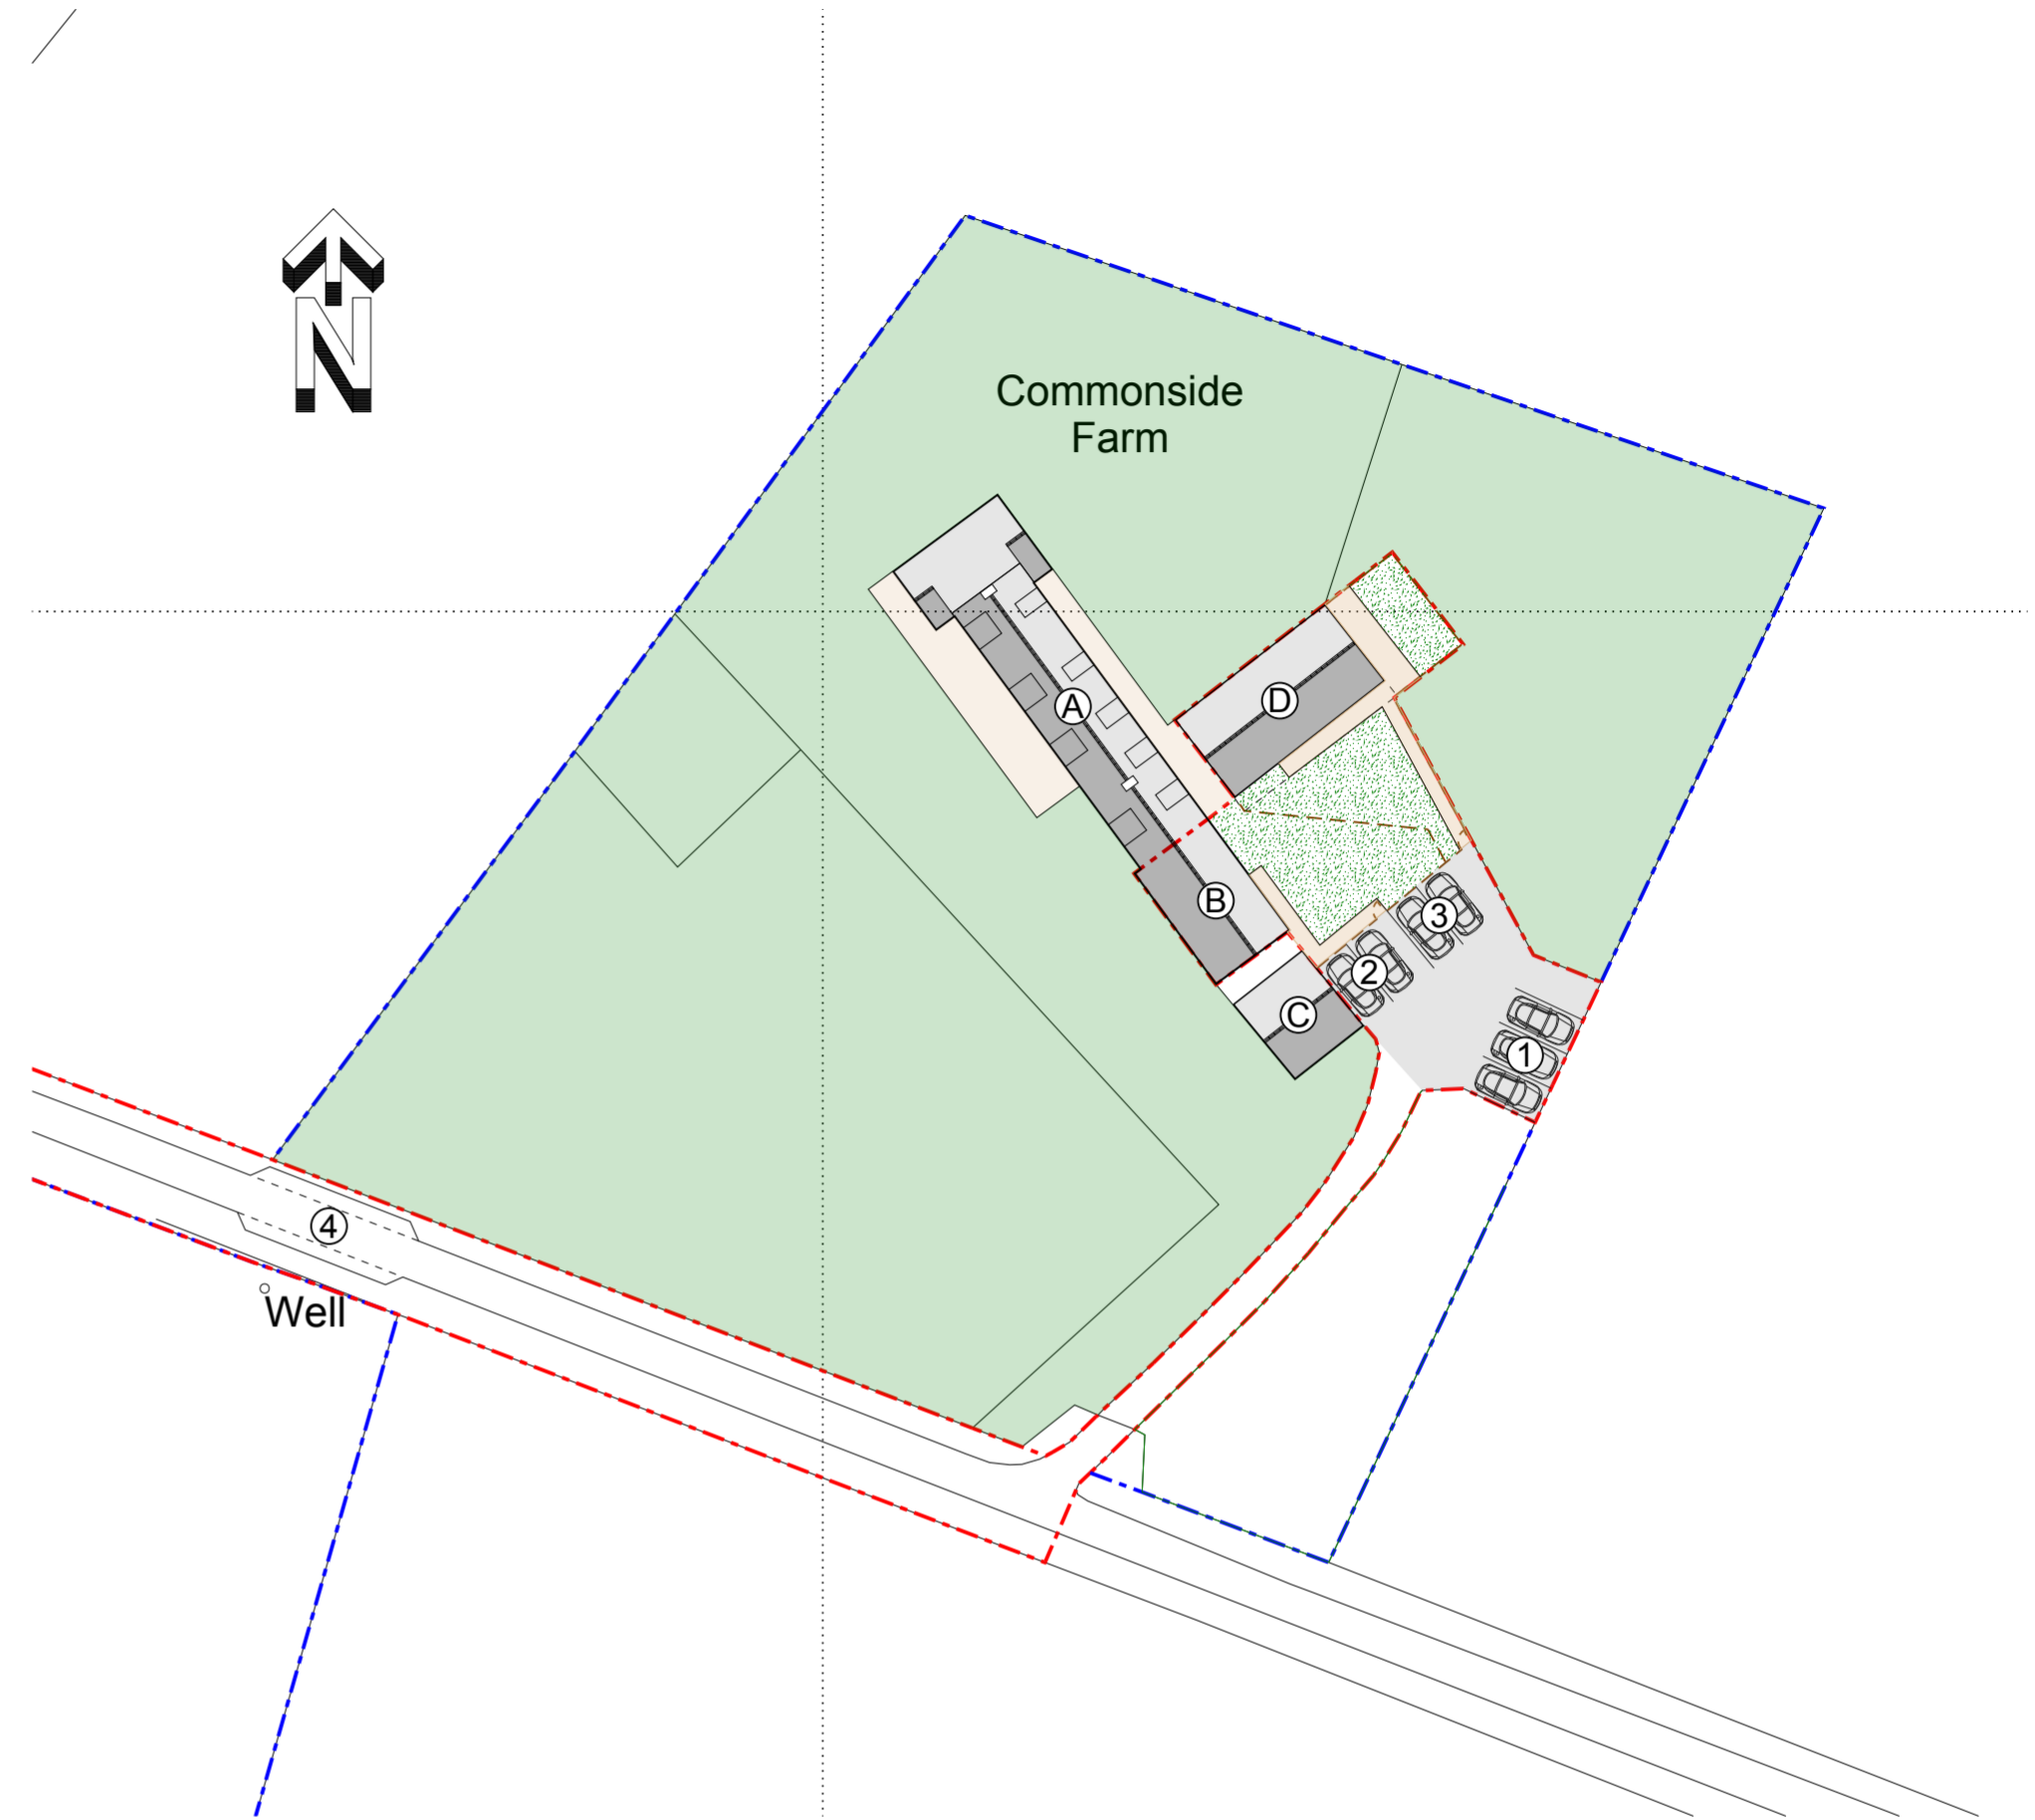


BLOCK PLAN
EXISTING

- Ⓐ FARM HOUSE
- Ⓑ BARN
- Ⓒ GARAGE (FARM HOUSE)
- Ⓓ STABLES

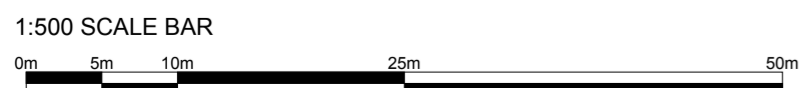

BLOCK PLAN
PROPOSED

- ① 3No. PARKING SPACES - FARM HOUSE
- ② 2No. PARKING SPACES - BARN
- ③ 2No. PARKING SPACES - STABLES
- ④ PASSING PLACE



CLIENT
MR & MRS HARDCASTLE

PROJECT
COMMONSIDE FARM, NORTH LANE
CAWTHORNE, BARNSELY, S75 4AQ

DRAWING TITLE
BLOCK PLANS

JOB NO	DRG NO	REV	SCALE @ A2	DATE
WHPG 25-0043	104	A	1:500	22 01 25

This drawing is the property and copyright of WHP Group Ltd, Stocks Moor, Huddersfield, Tel. 07780683755. Email. tom.edwards@waltonhorsfall.co.uk and must not be amended or reproduced without written consent. Use only figured dimensions, do not scale and report any anomalies.