


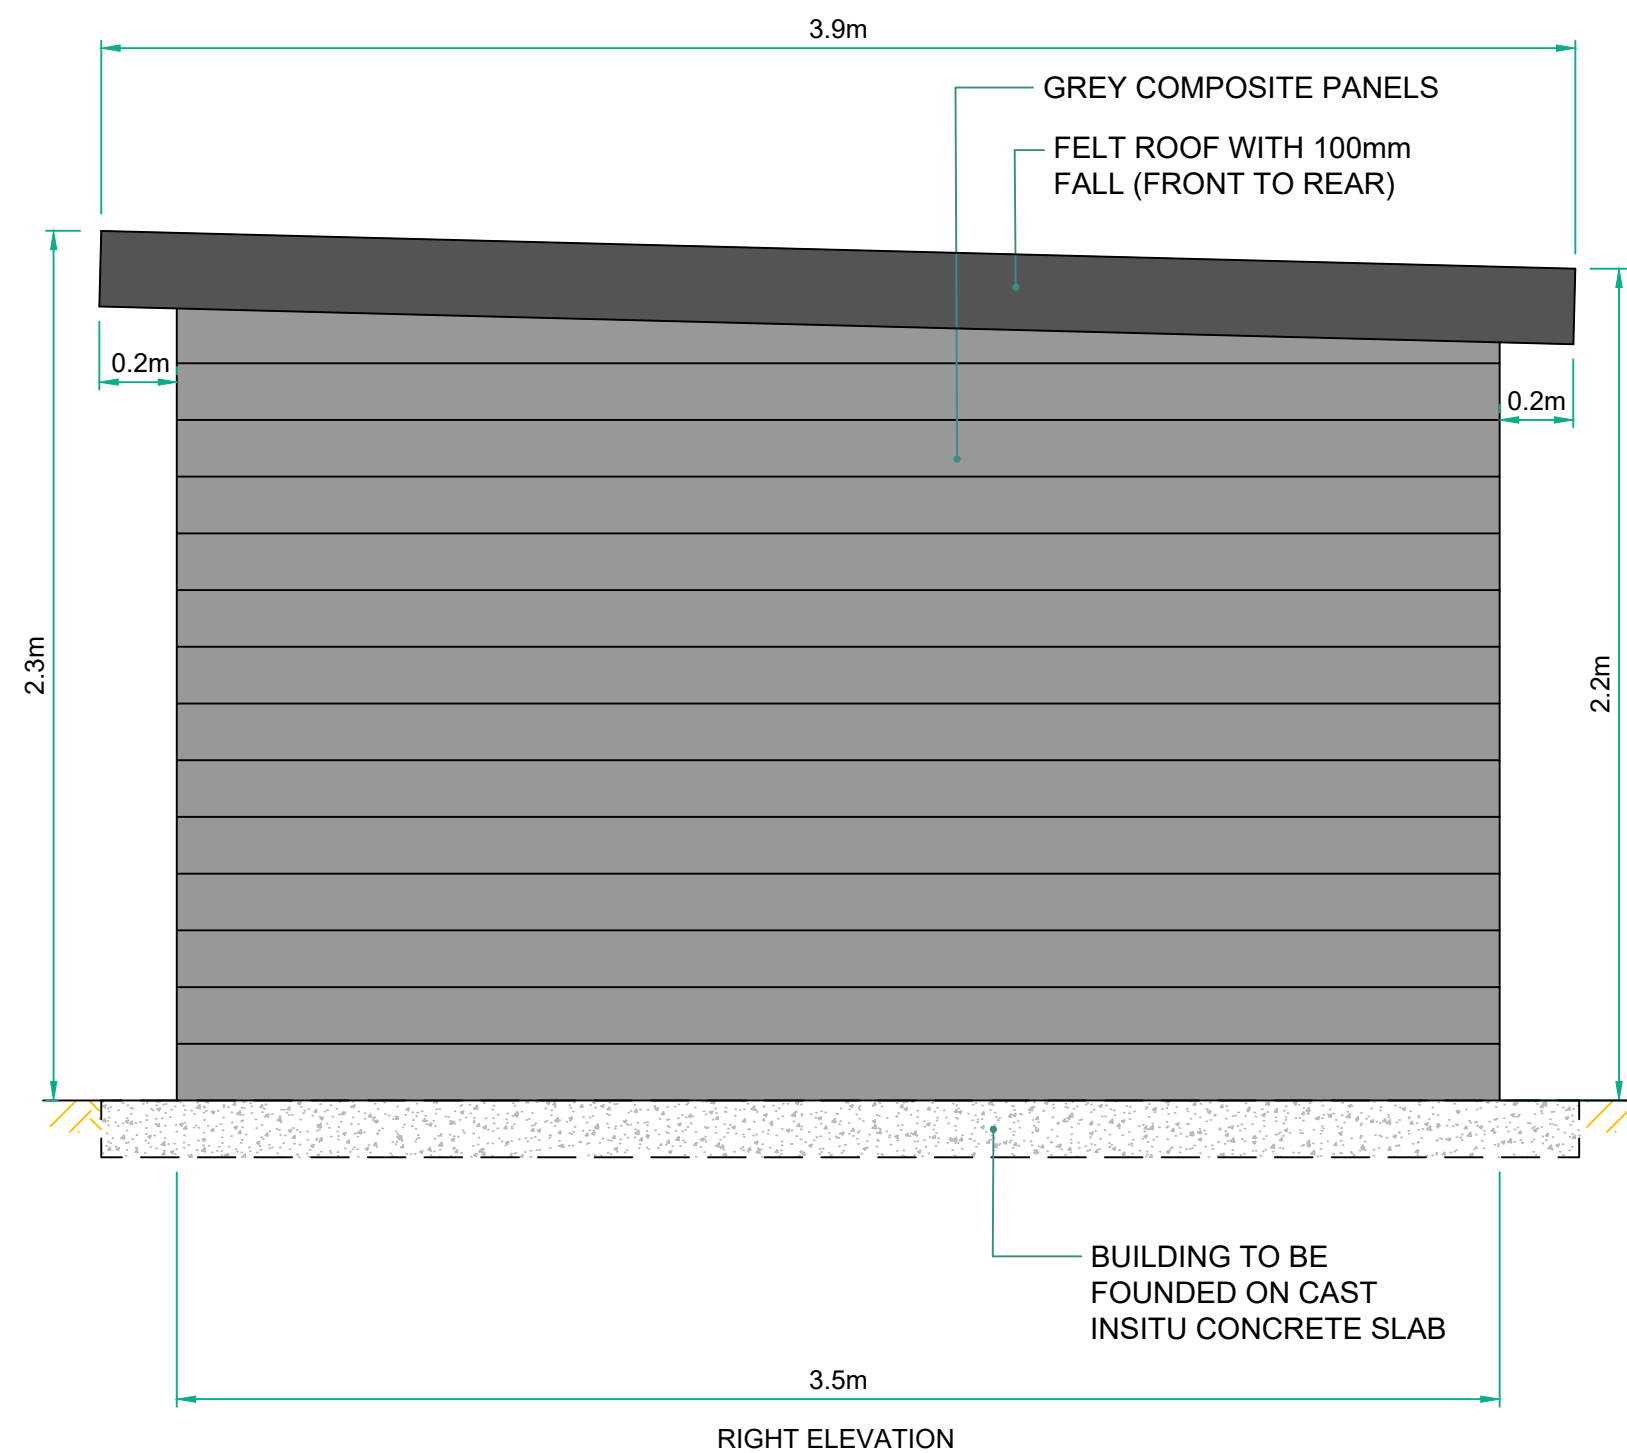

HOME OFFICE AT ROSE DENE,
4 THE CROFT, THURGOLAND,
SHEFFIELD S35 7ES

RIGHT ELEVATION
1:25 @ A3