


Drawing No.	Rev No.
MHW001 -008	

DO NOT SCALE: Contractor to check all dimensions and report any omissions or errors

NOTES

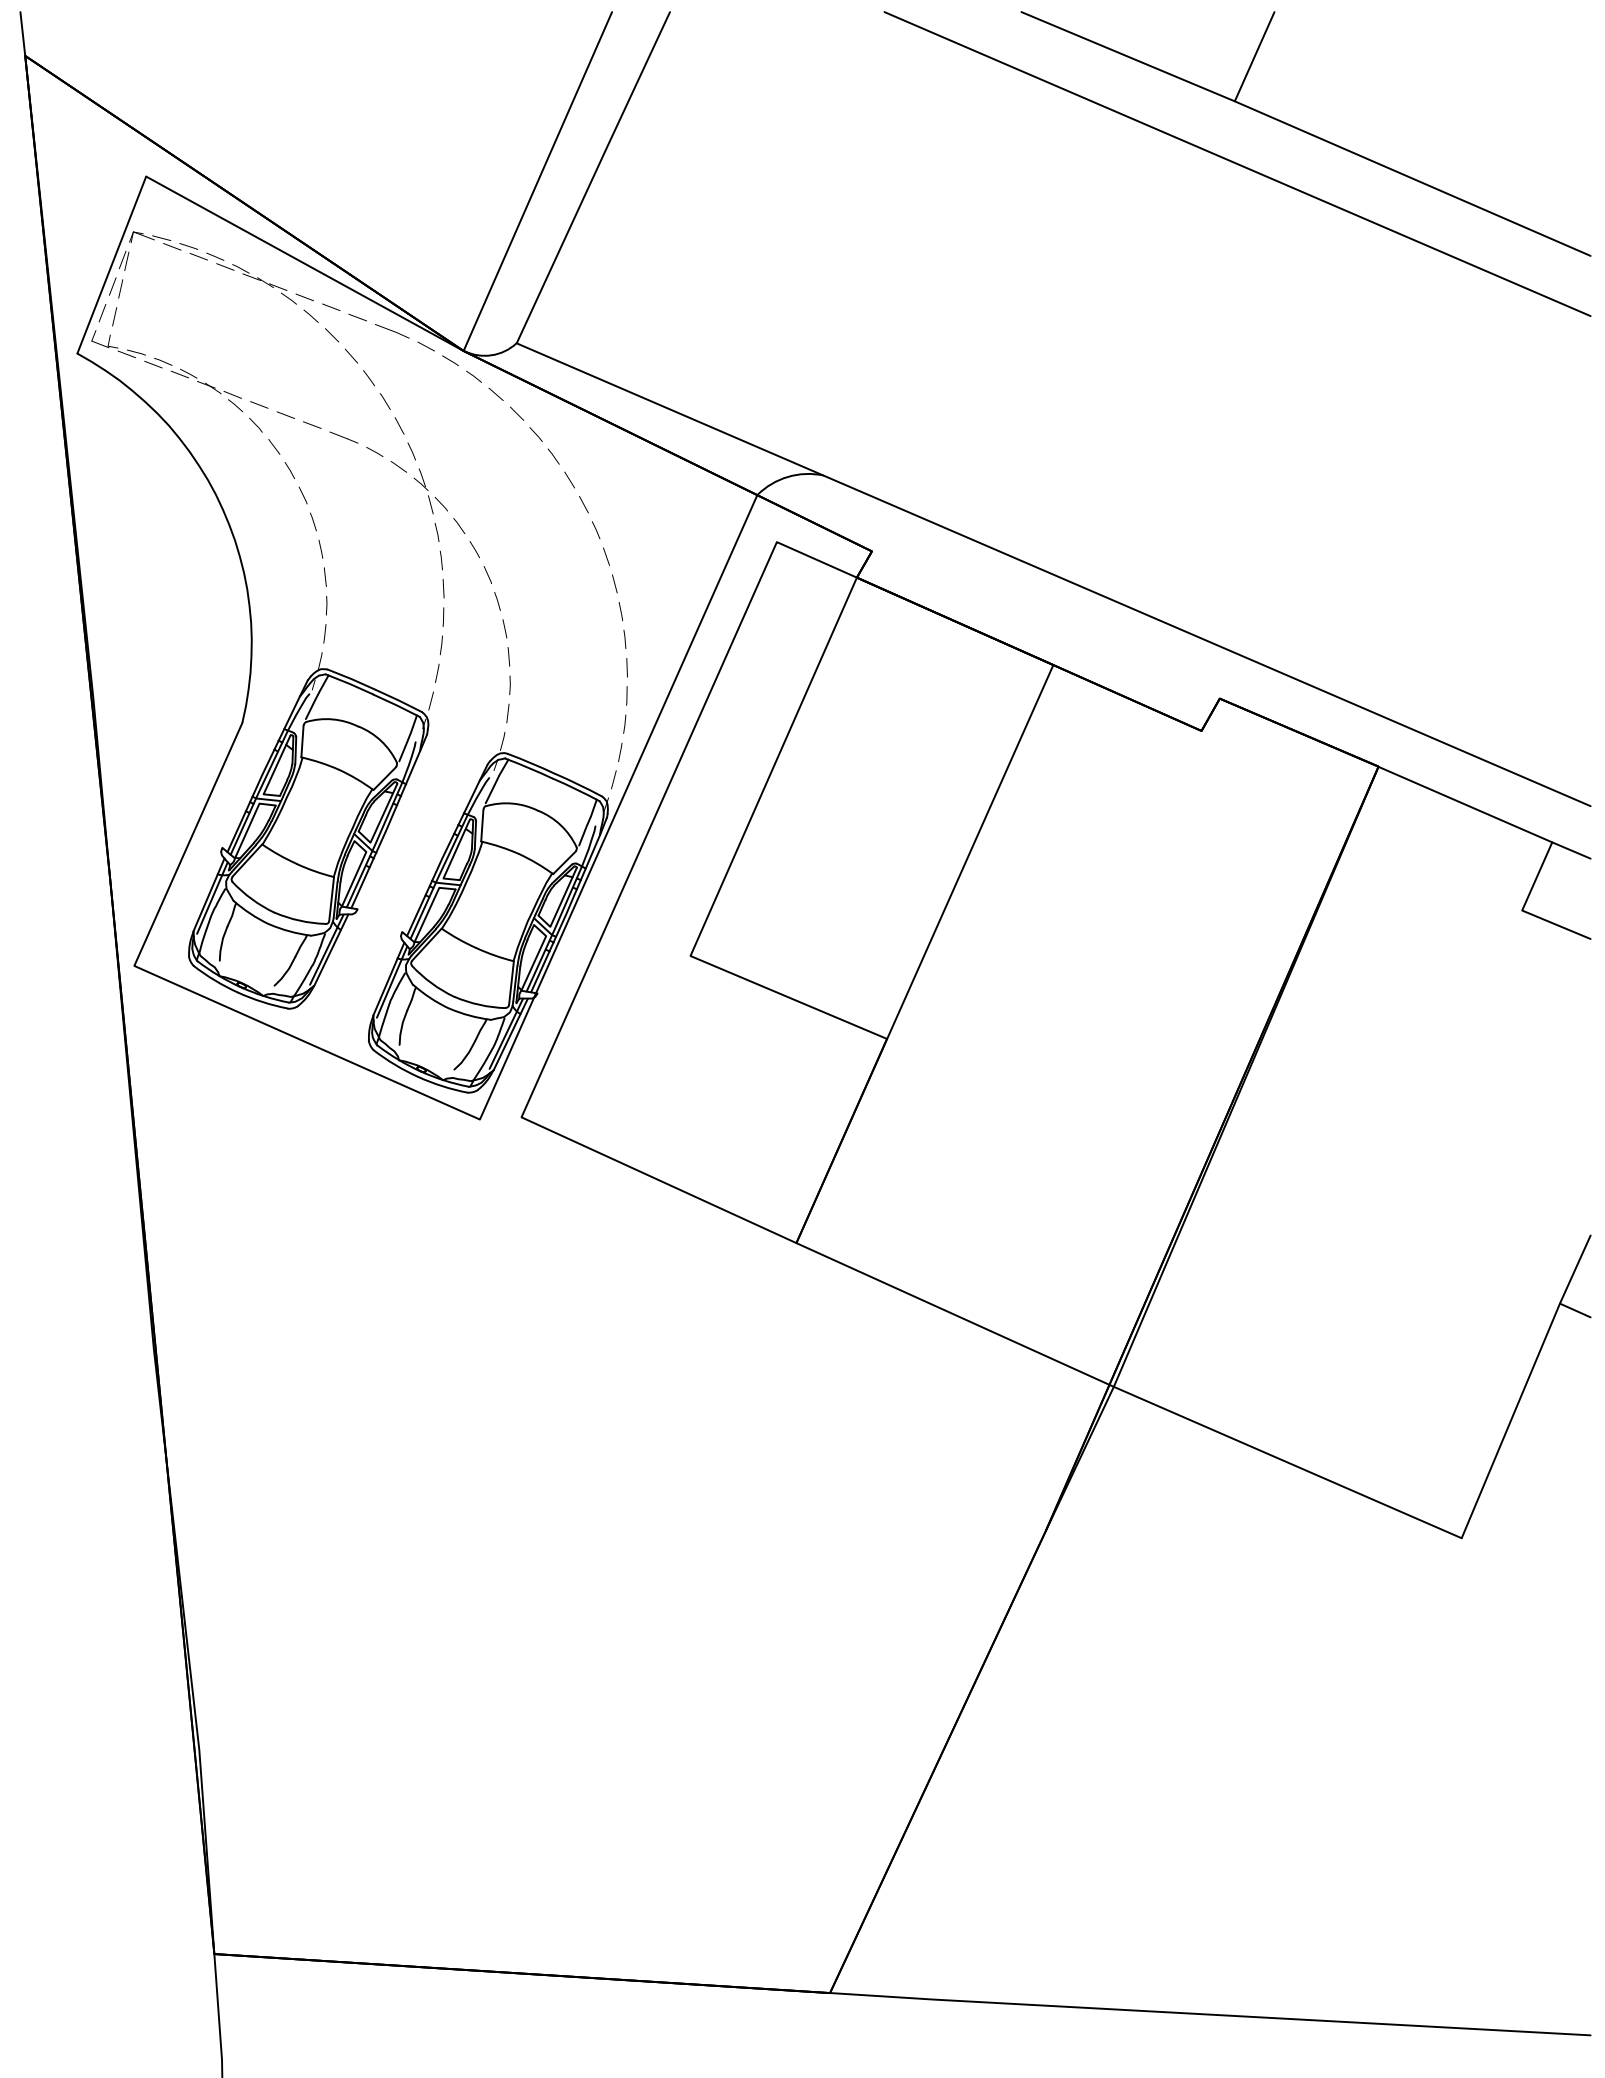

Rev	Description	By	Chk	App	Date
-----	-------------	----	-----	-----	------

JRB DESIGNS Ltd
 1 Saville Road
 Cudworth
 Barnsley
 S72 8LT
 Tel: 01226 383542
 Fax: 01226 380078
 Mob: 07970 541192
 Email: john@jrbdesigns.co.uk

This drawing is copyright. © jrbdesigns Ltd.

Client **MR. H WHITLEY**

Drawing Title **CAR PARKING**

Address **8 WINMARITH COURT
 ROYSTON
 BARNSELY
 S71 4RL**

Project Title: **PROPOSED TWO STOREY
 SIDE EXTENSION**

Purpose of Issue: **PLANNING**

Drawing Status **FIRST ISSUE**

Scale at A3 AS SHOWN	Drawn By JRB	Date 26/03/2014
Checked By	Date 26/03/2014	Approved By Date 26/03/2014
Project No. MHW001	Drawing No. 008	Revision -

APPROVAL INFORMATION TENDER CONTRACT CONSTRUCTION