


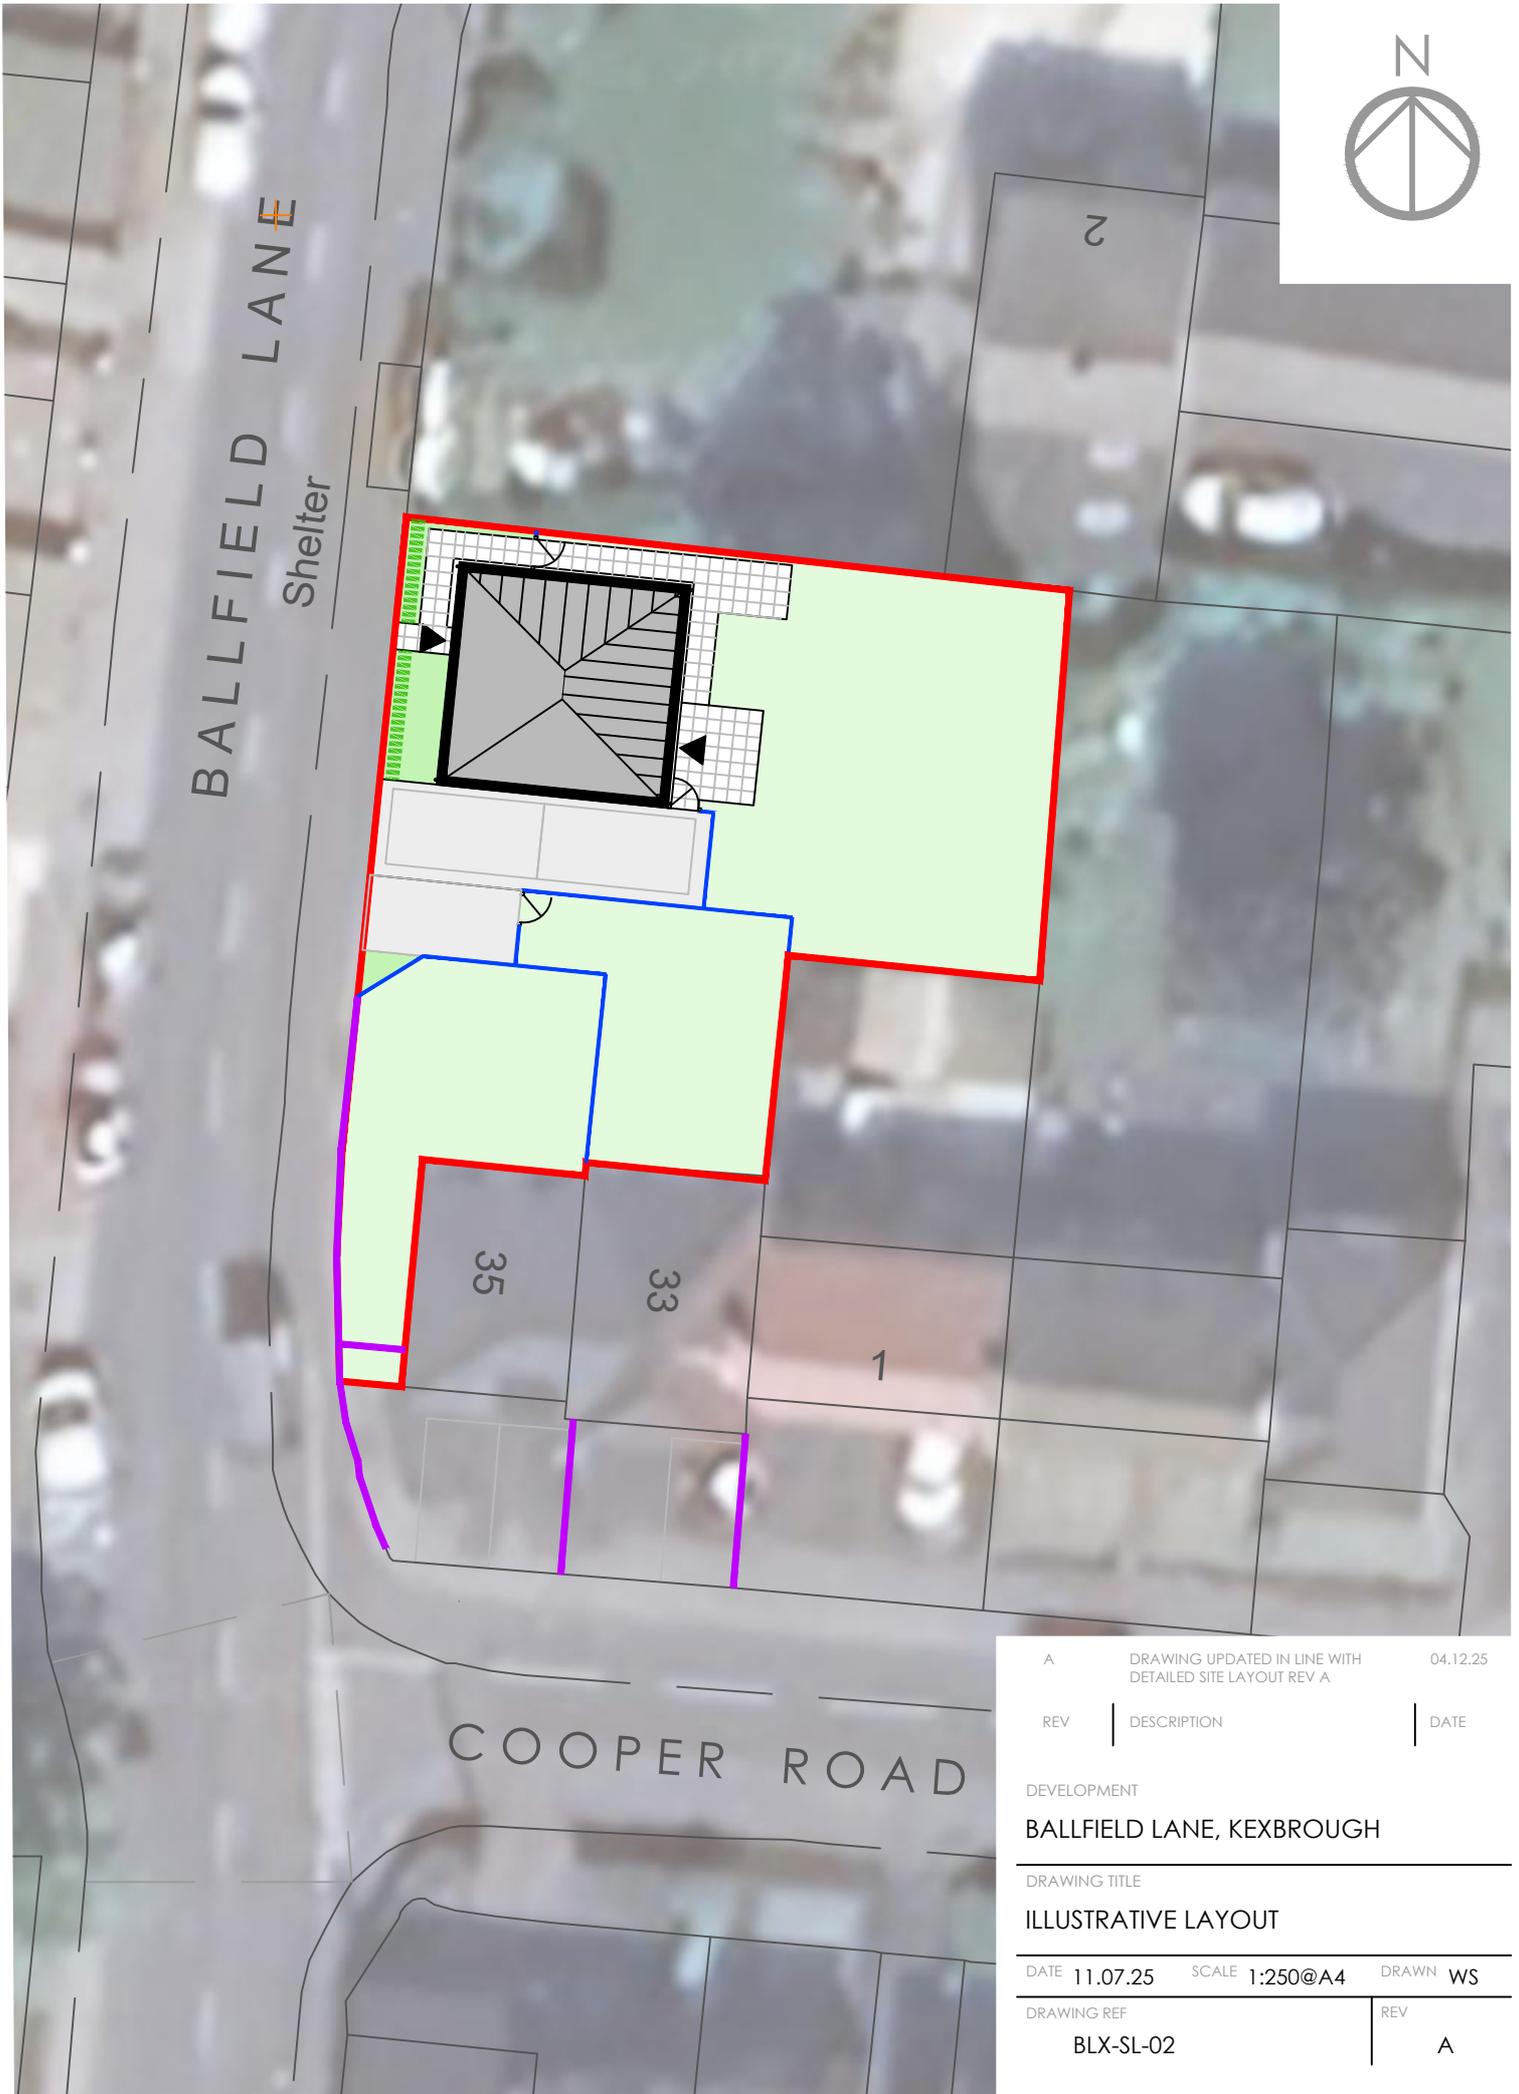

BALLFIELD LANE
Shelter



A	DRAWING UPDATED IN LINE WITH DETAILED SITE LAYOUT REV A	04.12.25
REV	DESCRIPTION	DATE

DEVELOPMENT

BALLFIELD LANE, KEXBROUGH

DRAWING TITLE

ILLUSTRATIVE LAYOUT

DATE 11.07.25 SCALE 1:250@A4 DRAWN WS

DRAWING REF BLX-SL-02 REV A