



**S5**  
0226  
**SHORT SECTION 5**  
Scale 1:250 @A1

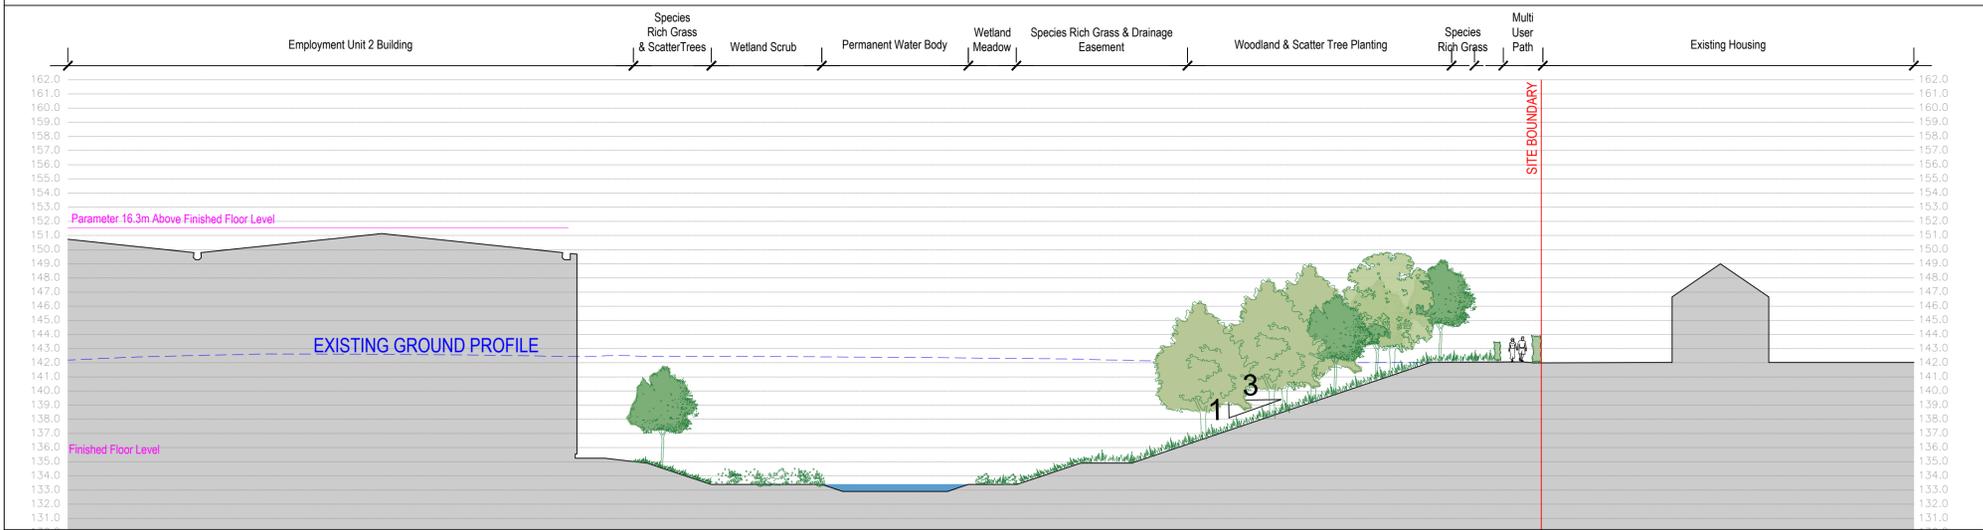

**S4**  
0226  
**SHORT SECTION 4**  
Scale 1:250 @A1



**S20**  
0226  
**SHORT SECTION 20**  
Scale 1:250 @A1

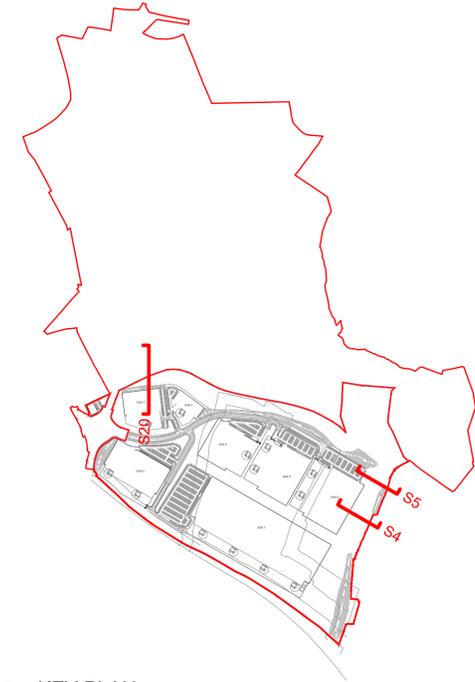

**00**  
0226  
**KEY PLAN**  
Scale 1:10000 @A1

rev	details	by	date	rev	details	by	date
00	PLANNING ISSUE	TH	11/10/2023	SK01	xxxxxxxxxxxx	XX	XX.XX.20XX
01	PLANNING ISSUE	CB	12/10/2023				

**Notes**

- Do not scale from drawing, use figured dimensions only
- All dimensions to be checked onsite
- This drawing to be read in conjunction with all other Gillespies drawings and specifications



Ordinance information shown is reproduced from Ordnance Survey material with the permission of Ordnance Survey on behalf of the Controller of Her Majesty's Stationary Office @ Crown Copyright. Unauthorised reproduction infringes Crown Copyright and may lead to prosecution or civil proceedings. License No. 1000 17362

Project title  
**BARNESLEY WEST**

Drawing title  
**Proposed Site Section Sheet 7  
Section S5, S4 and S20**

Drawing number  
**P11754-00-001-GIL-0226**

Drawing Status  
**PLANNING**

Date  
12/10/2023

Scale  
As shown @ A1

Revision  
**01**

Drawn  
TH

Checked  
TW



5th Floor, Phoenix House, 3 South Parade, Leeds, LS1 5DQ  
P: 0113 247 0550 F: 0113 247 0551 E: design@gilspies.co.uk