




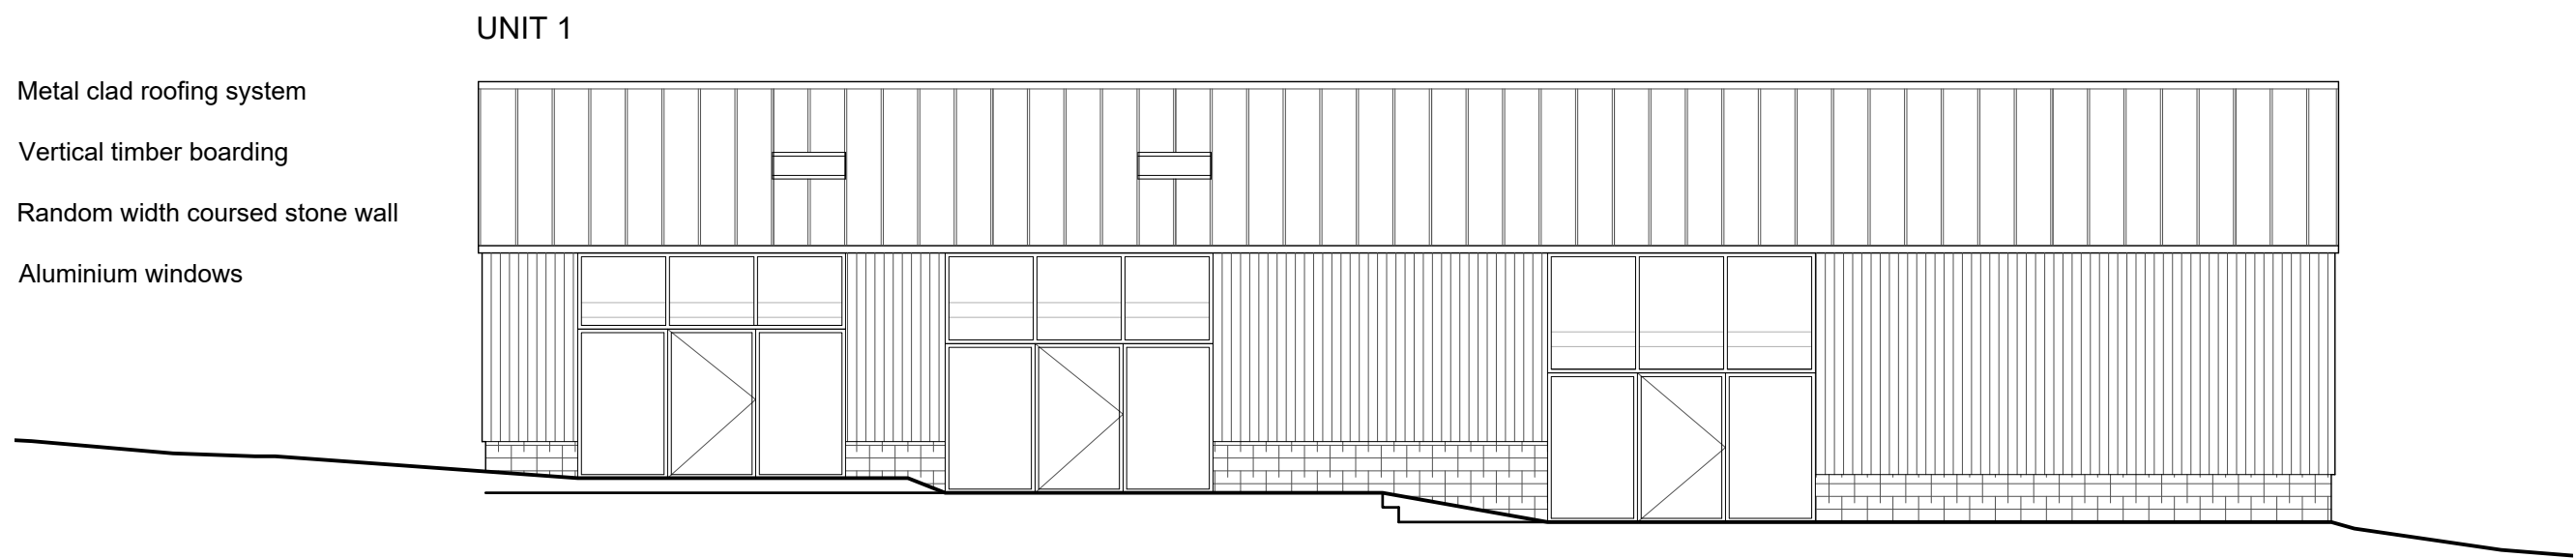


PROPOSED REAR (SW) ELEVATION - 1:100

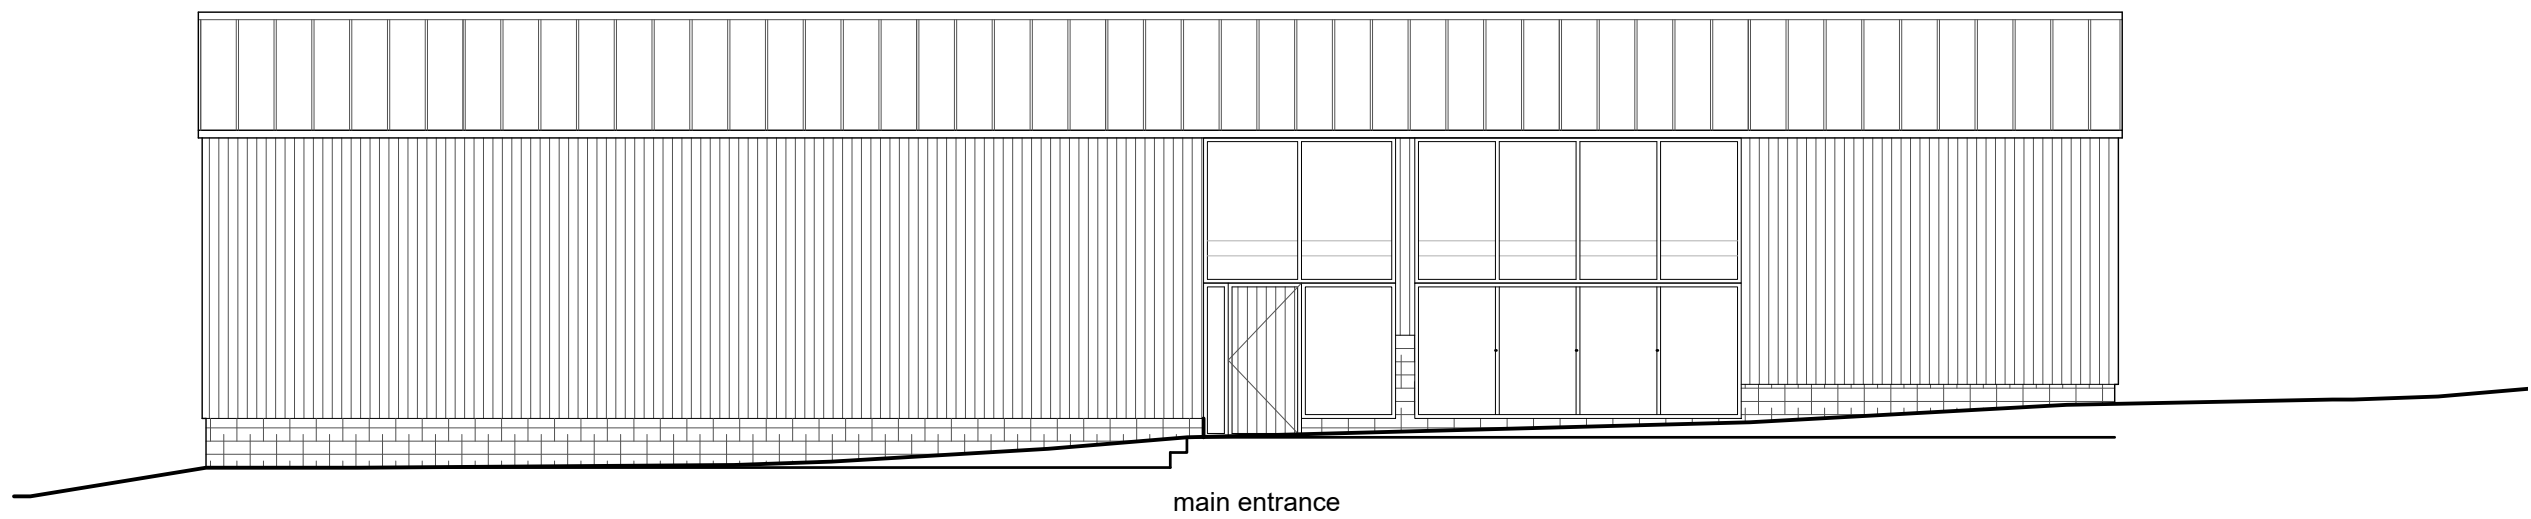


PROPOSED FRONT (NE) ELEVATION - 1:100

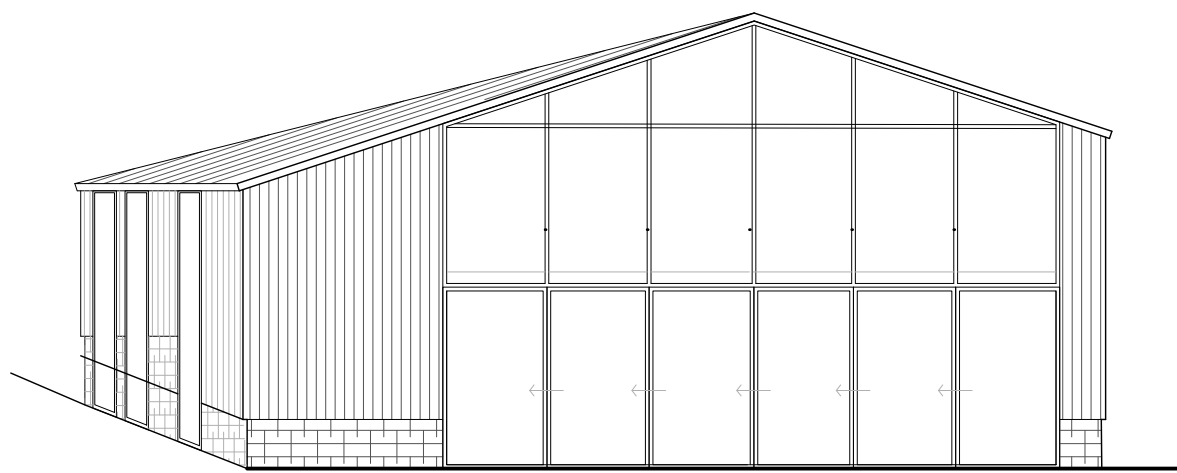

PROPOSED LEFT (SE) ELEVATION

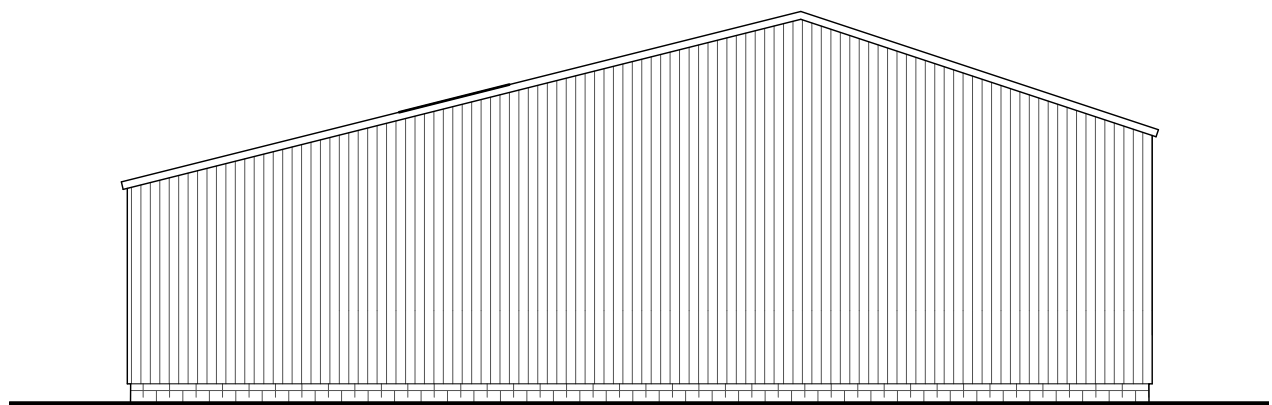

PROPOSED RIGHT (NW) ELEVATION

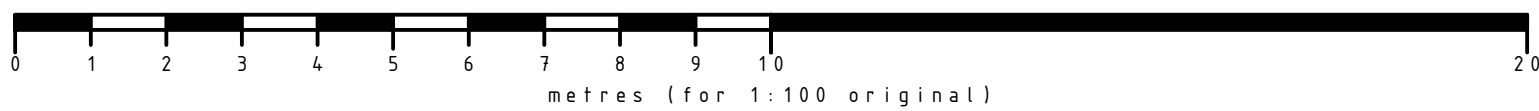

Ibbotson Architects Limited
4 Brunel House | Heather Lane | Hathersage Park
Hathersage | Hope Valley | S32 1DP
t: +44 (0) 1433 651 828
www.ibbotsonarchitects.co.uk
info@ibbotsonarchitects.co.uk

CLIENT:
Mr & Mrs Robinson

PROJECT:
**Hilltop Farm, Thurgoland,
East Field Lane, Sheffield,
S35 7AY**

TITLE:
**Proposed Elevations
UNIT 1**

STATUS: **PLANNING**

DRAWN BY: **JC**

DATE: **15.10.18**

SCALE: **1/100 @ A1**

DRAWING No: **0315.102** REV: **C**