


EXISTING CAR PARK PLAN 1:500

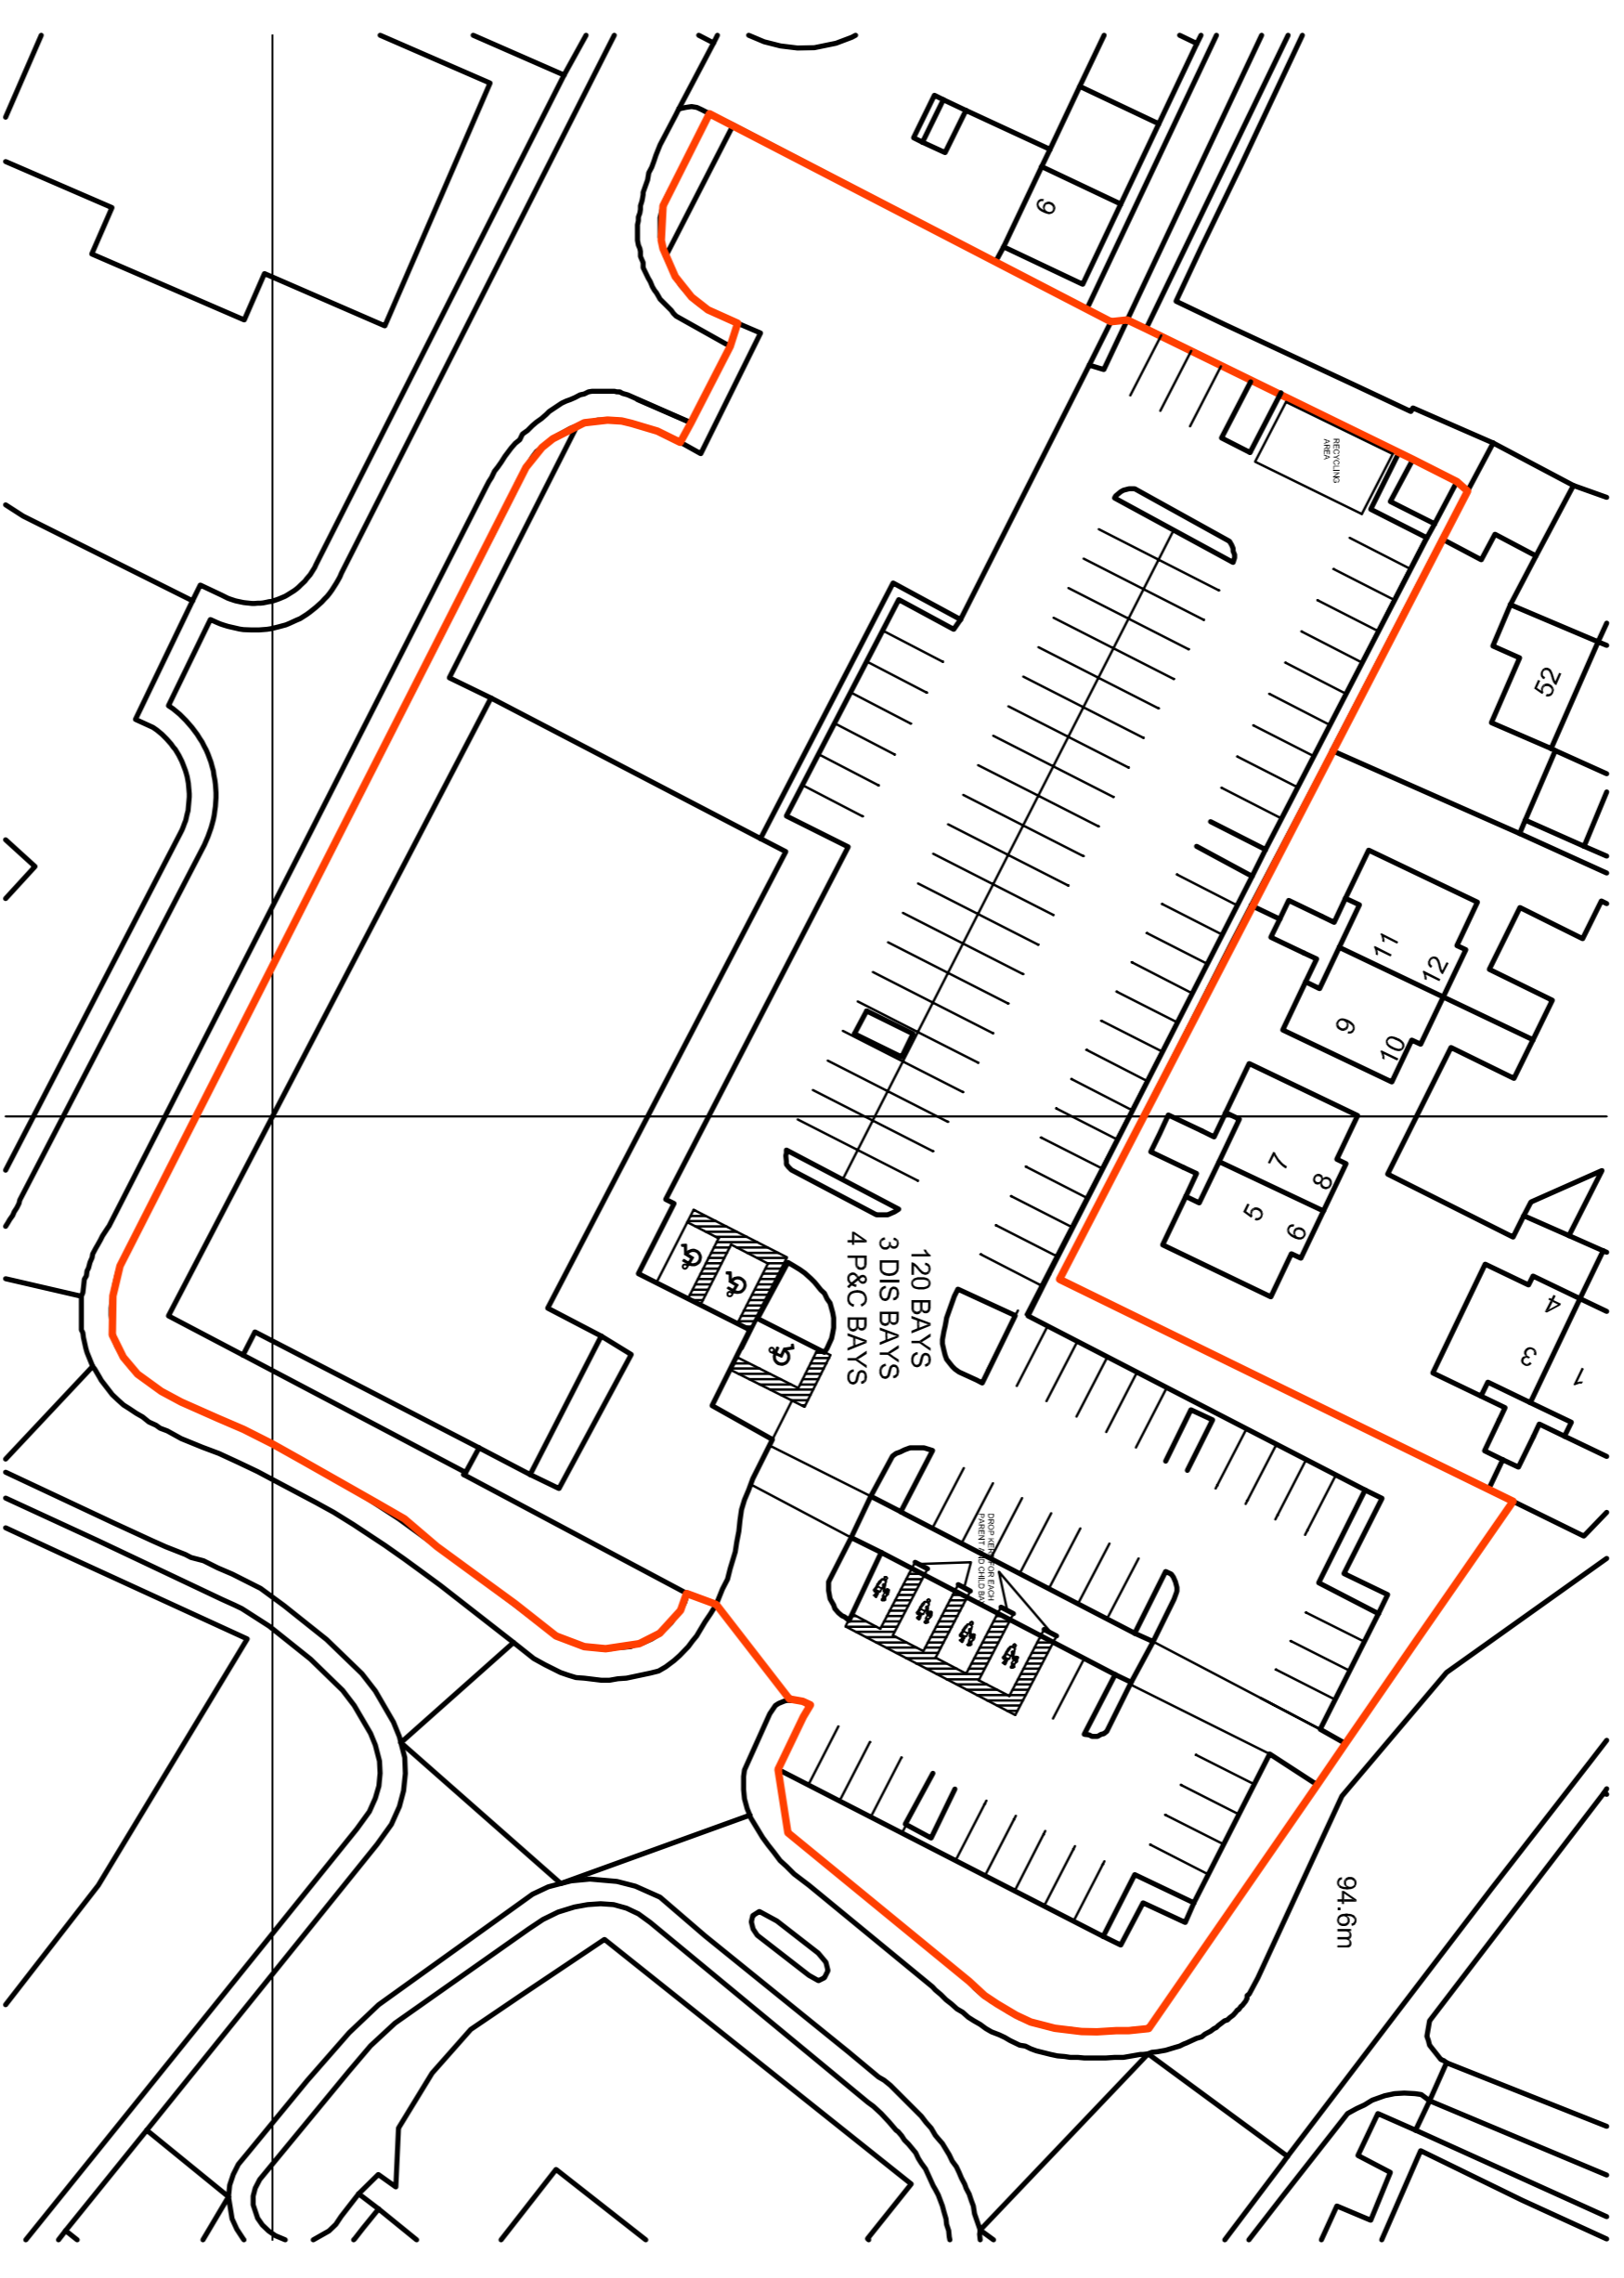

PROPOSED CAR PARK PLAN 1:500

© THE CONTENTS OF THIS DRAWING REMAIN THE SOLE PROPERTY OF WELLSFIELD ASSOCIATES AND MUST NOT BE COPIED OR REPRODUCED WITHOUT PRIOR PERMISSION.
FULL SURVEY NOT CARRIED OUT. DRAWING PRODUCED USING INFORMATION SUPPLIED BY THE CLIENT

Wellsfield Associates
667 High Road,
Eckley
SS5 4TA
Mob No 07766 221958
chris@wellsfieldassociates.co.uk

project

CO-OP SUPERMARKET
BLACKER ROAD
MAPPLEWELL
BARNSLEY
SOUTH YORKSHIRE

CAR PARK LAYOUT

date AUG 16 drawn C.J.J.

scale 1:500 @A1 drg no. 3205.05