
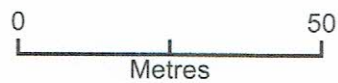


Block Plan - Location Plan

REVISED 30.10.20

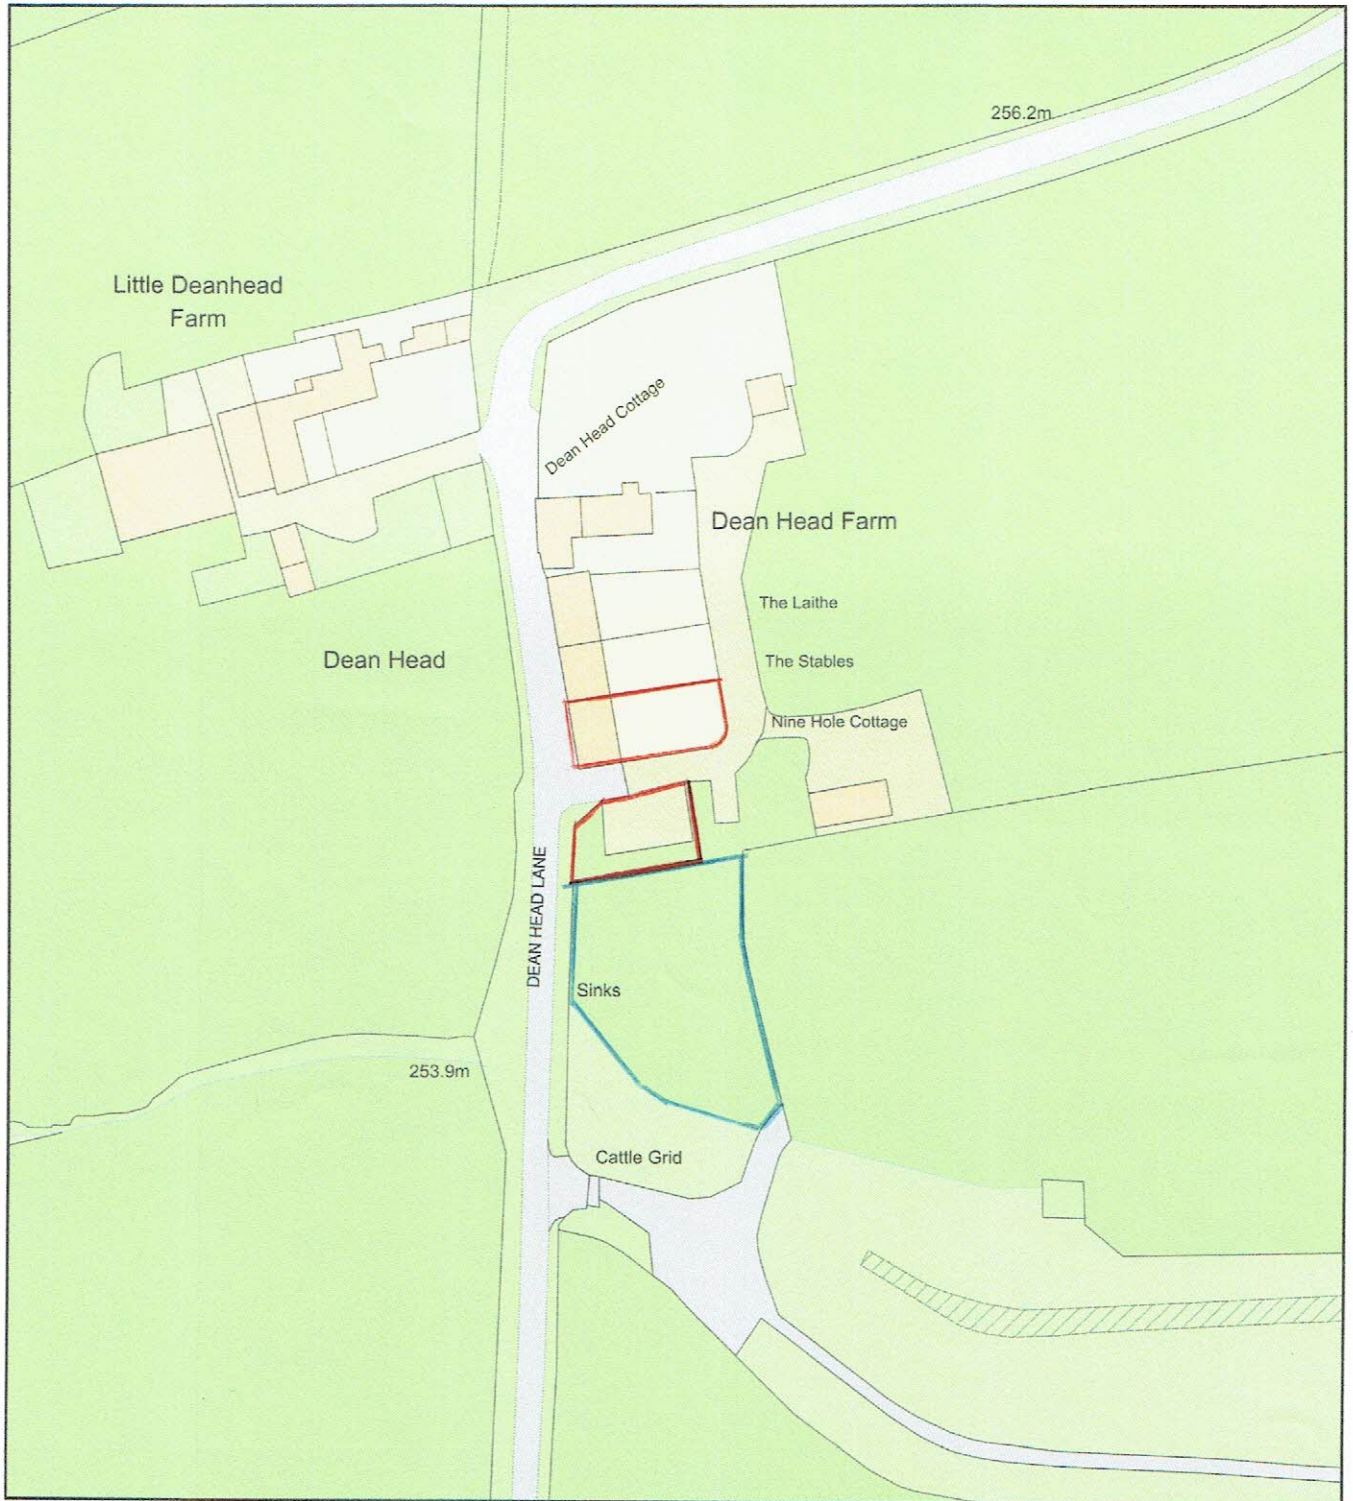

Plan Produced for: Mr and Mrs Cottam

Date Produced: 10 Jan 2020

Plan Reference Number: TQRQM20010113708963

Scale: 1:1250 @ A4