




1:500

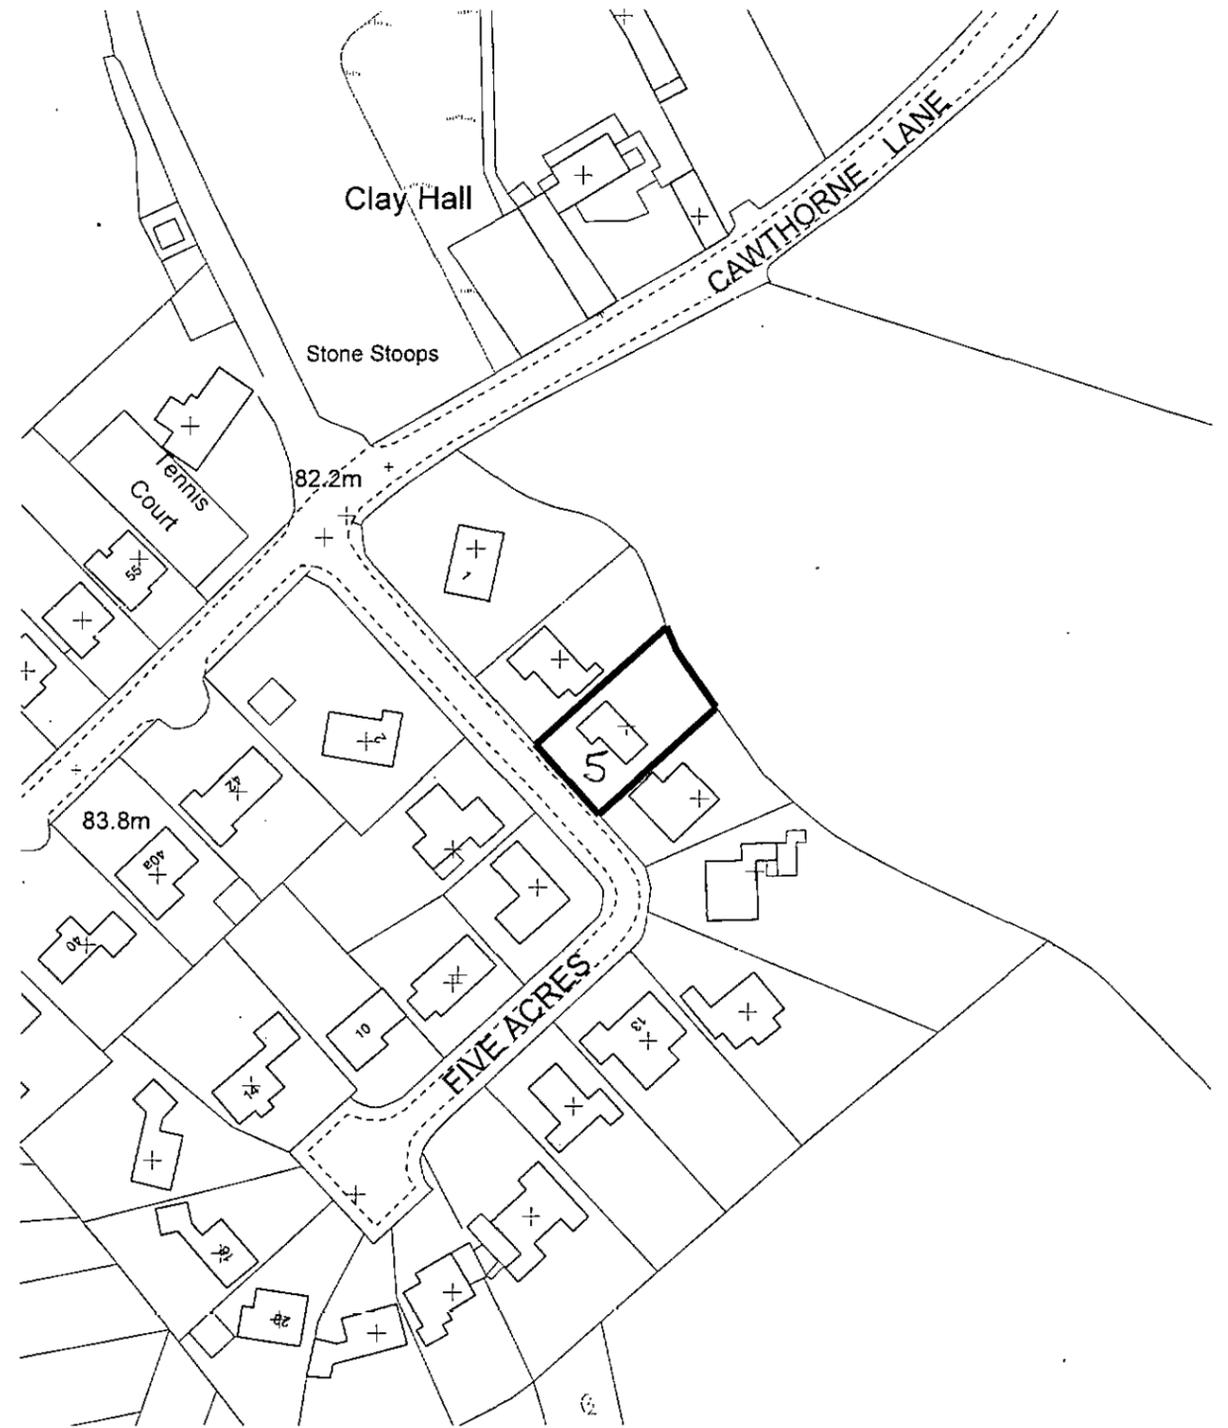

1:1250

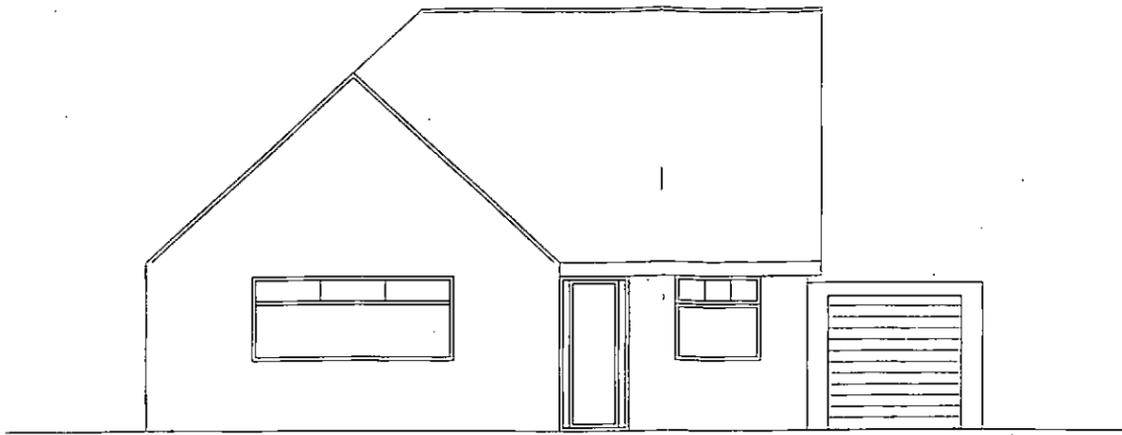

Existing Front Elevation

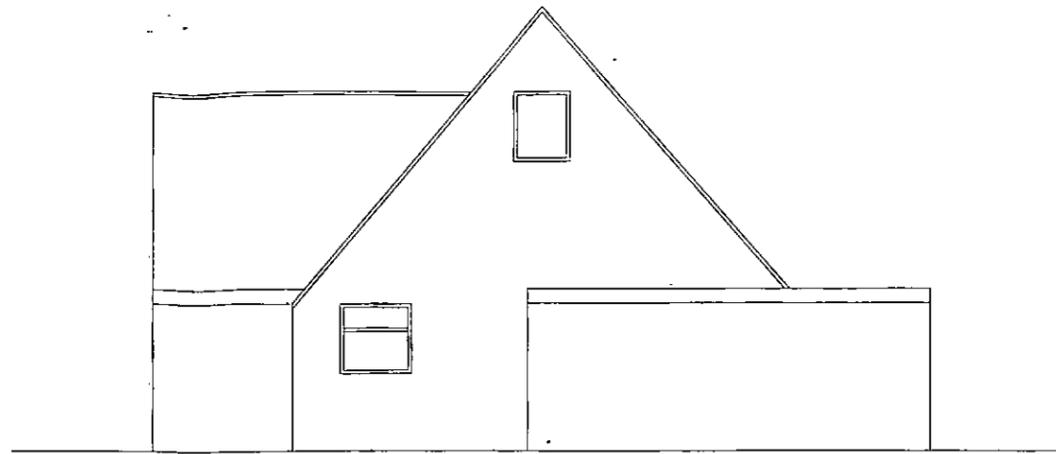


Existing Side Elevation




Existing Rear Elevation



Proposed Rear Elevation

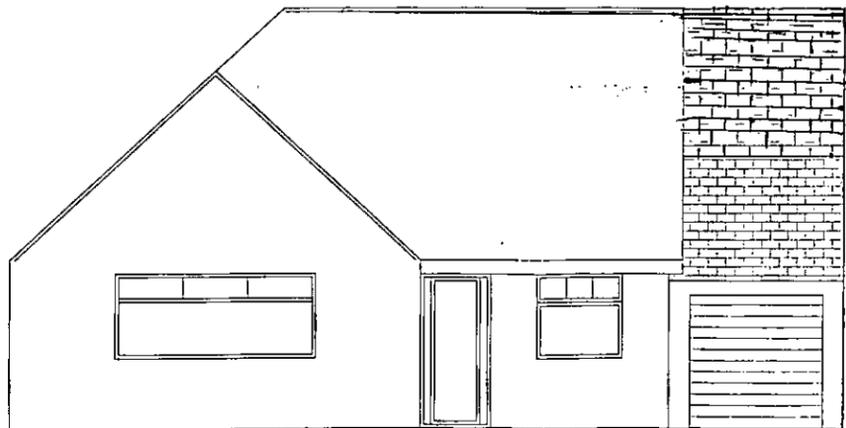

Proposed Front Elevation

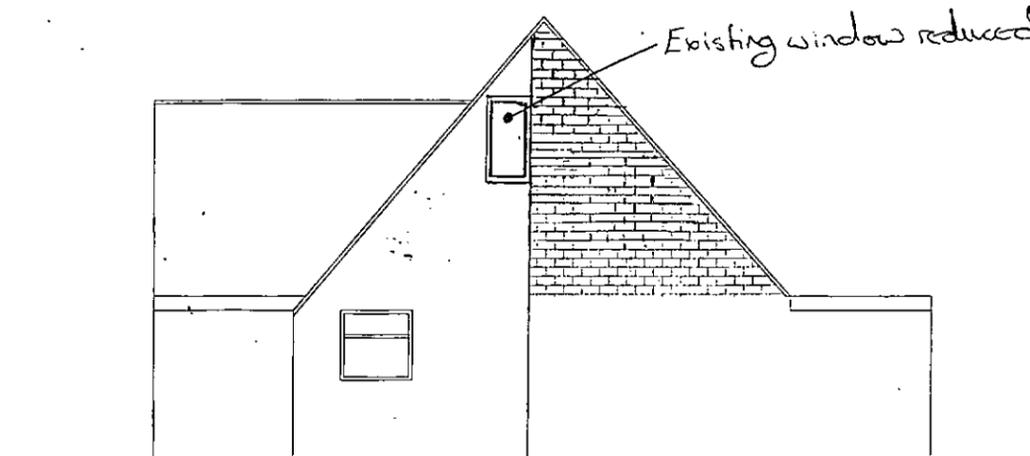

Proposed Side Elevation

5 FIVE ACRES, CAWTHORNE,
BARNSELY

PROPOSED FIRST FLOOR
EXTENSION

SCALE:
1:100

OCTOBER 2014

REV: A

DRWG NO: 001