




SECTION A-A  
SCALE 1:50

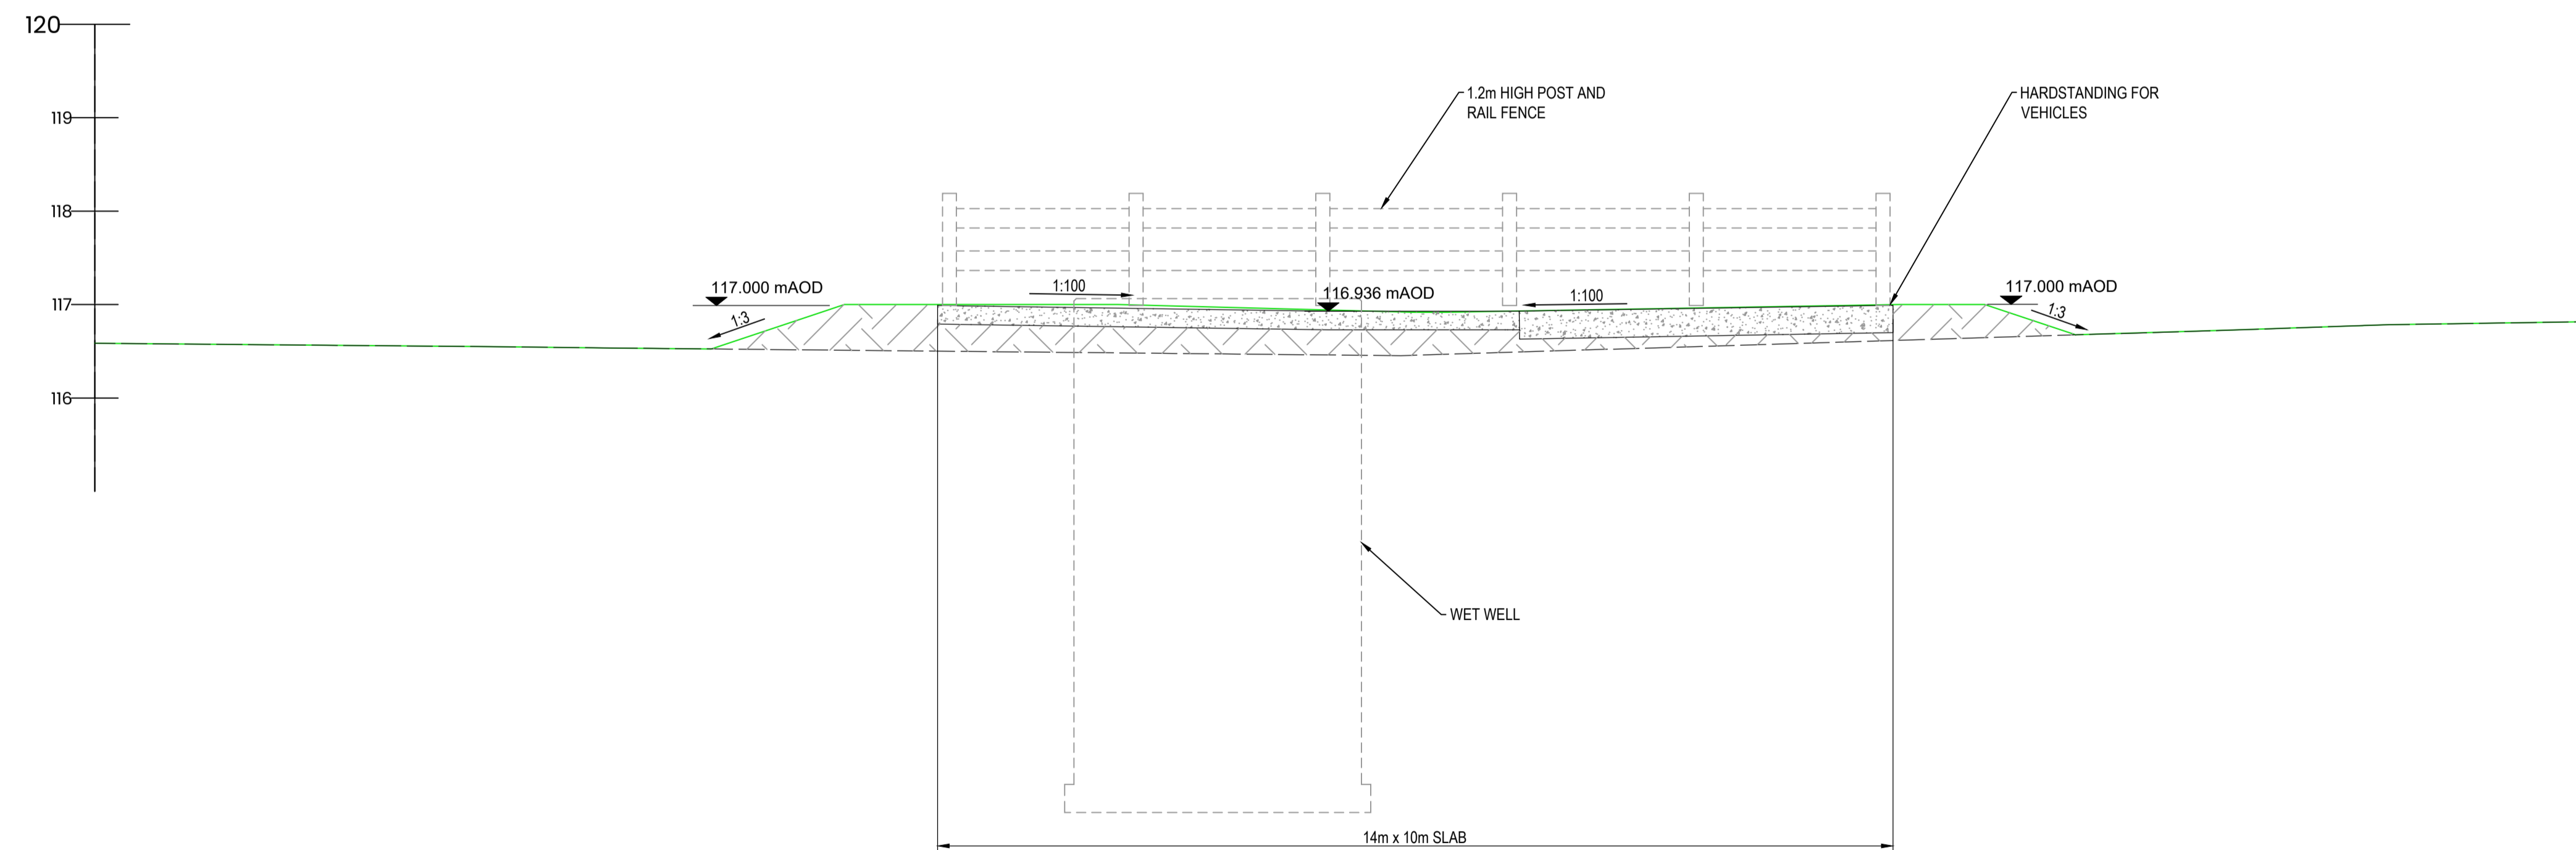

SECTION B-B  
SCALE 1:50

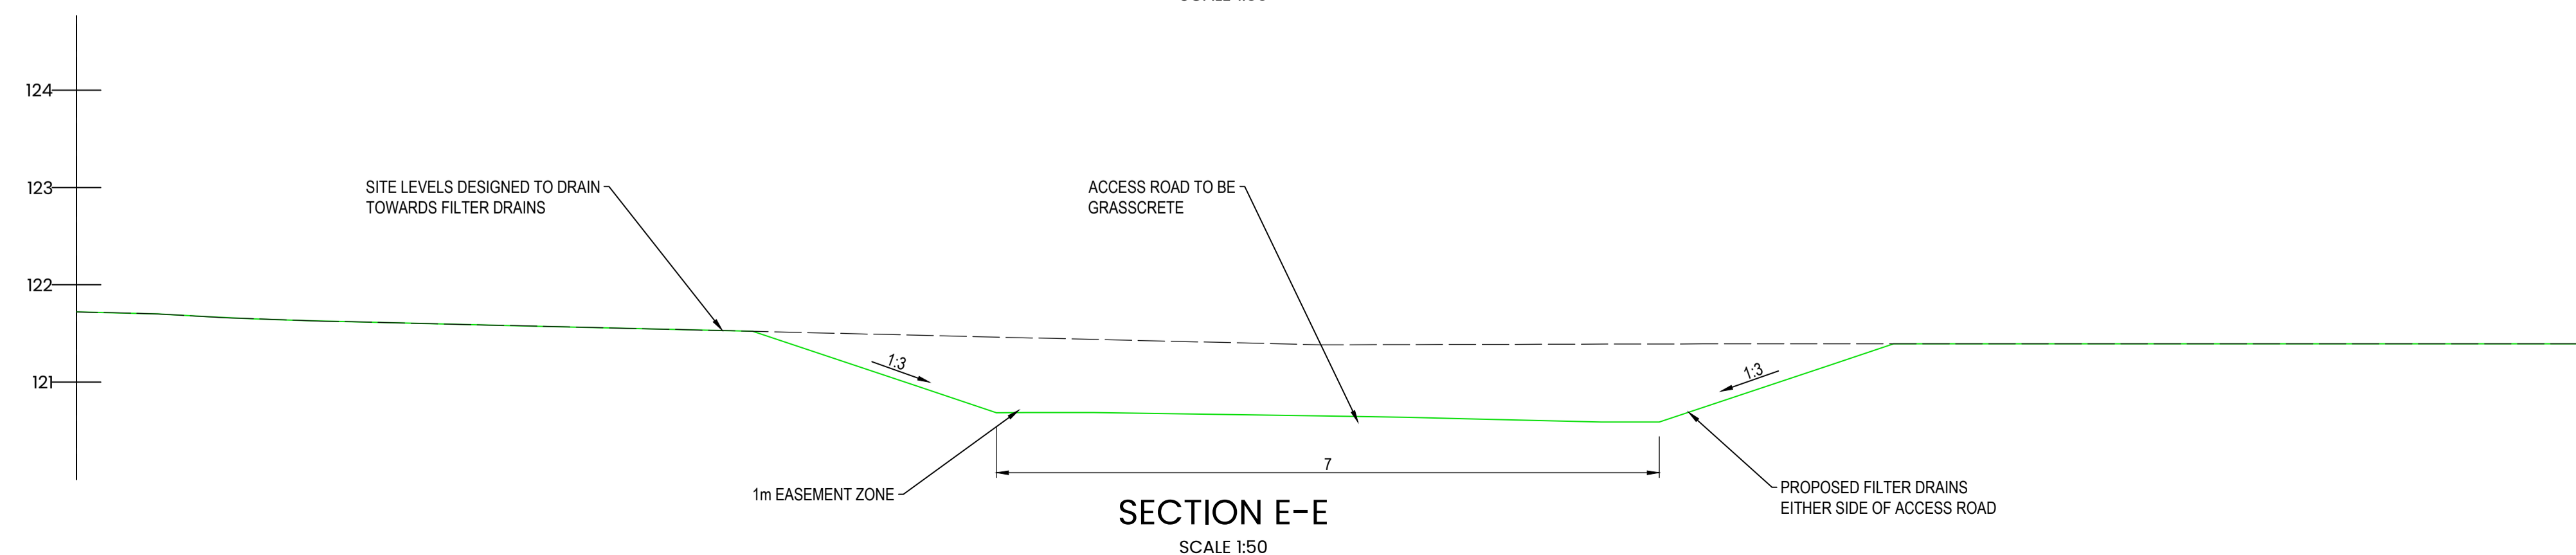

SECTION E-E  
SCALE 1:50

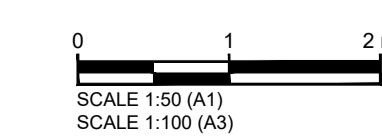

DISCLAIMERS & NOTES:  
 1. ALL DIMENSIONS ARE IN MILLIMETERS (mm) AND ALL LEVELS ARE IN METERS ABOVE ORDINANCE DATUM (mAOD) UNLESS OTHERWISE STATED.  
 2. DO NOT SCALE FROM DRAWING.  
 3. MAPPING IS BASED ON ORDINANCE SURVEY (OS) MAP AND IS PRODUCED ON BEHALF OF YORKSHIRE WATER.

REFERENCE DRAWINGS:  
 YW.205642-GAL-WTN-NCS-DR-Z-0100 - PLANNING DRAWING - LOCATION PLAN  
 YW.205642-GAL-WTN-NCS-DR-Z-0101 - PLANNING DRAWING - BLOCK PLAN  
 YW.205642-GAL-WTN-NCS-DR-Z-0102 - PLANNING DRAWING - ELEVATIONS

LEGEND:  
 EXISTING GROUND LEVEL   
 PROPOSED GROUND LEVEL

S3.P01	FOR REVIEW AND COMMENT	AD	CH	KR	05/09/25
Status/Rev	Description	DB	CB	AB	Output Date
Construction Date:	CONSTRUCTION COMPLETE DATE?				

Originator / Partner / OEM Ref:

Client:

Yorkshire Water Services Ltd  
 Western House,  
 Western Way,  
 Halifax Road,  
 Bradford,  
 BD6 2SZ

Framework:	AMP6 WASTE SOLUTIONS	Work Stream:	INFRASTRUCTURE
YW Batch ID / Project Code:	YW.205642	YW Solution ID:	446065

Site:  
**BALK FARM COURT S101A**

What three words:	CHAIR - BRAVE - TONE		
OS Grid Reference:	E434411, N402205	DA2 or DMA References:	303

Drawing Title:  
**PLANNING DRAWING SECTIONS**

Original Design / OEM Reference:	GALLIFORD TRY	Size:	A1	Scale:	1:50
Status Description:	FOR REVIEW AND COMMENT	Status:	S3	Revision:	P01
Drawing Number:	YW205642 GAL WTN NCS DR Z 0103				