



SECTION A

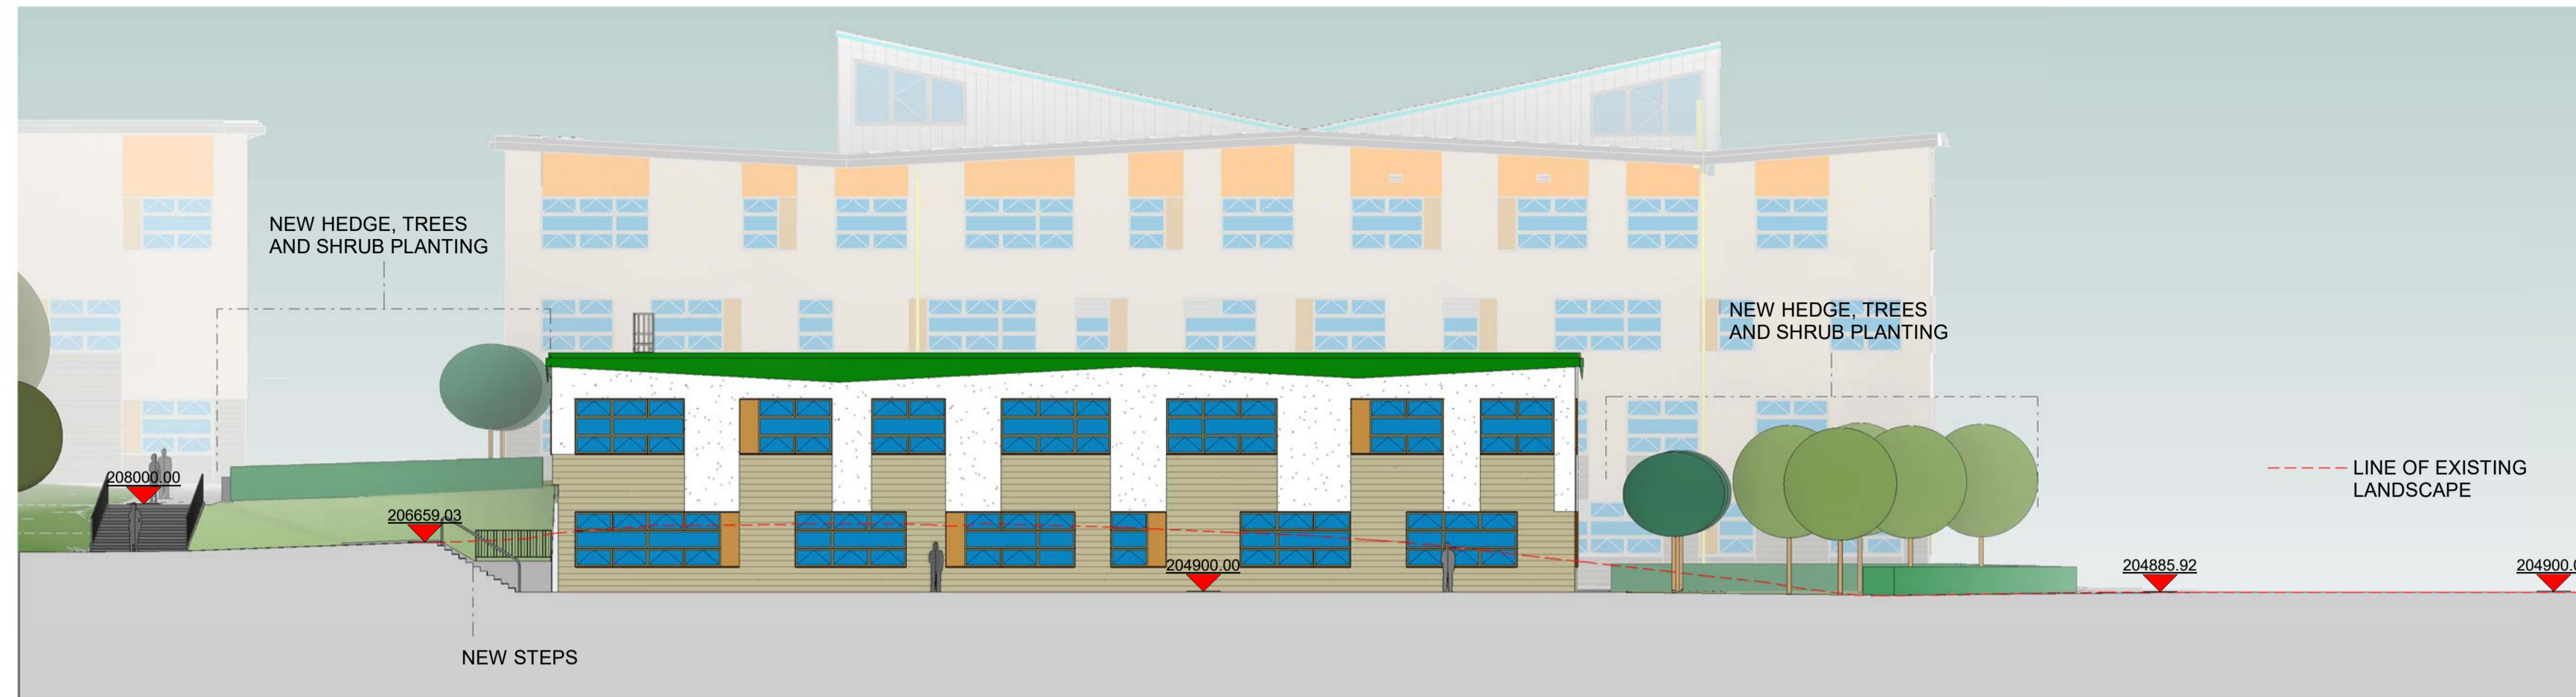


SECTION B

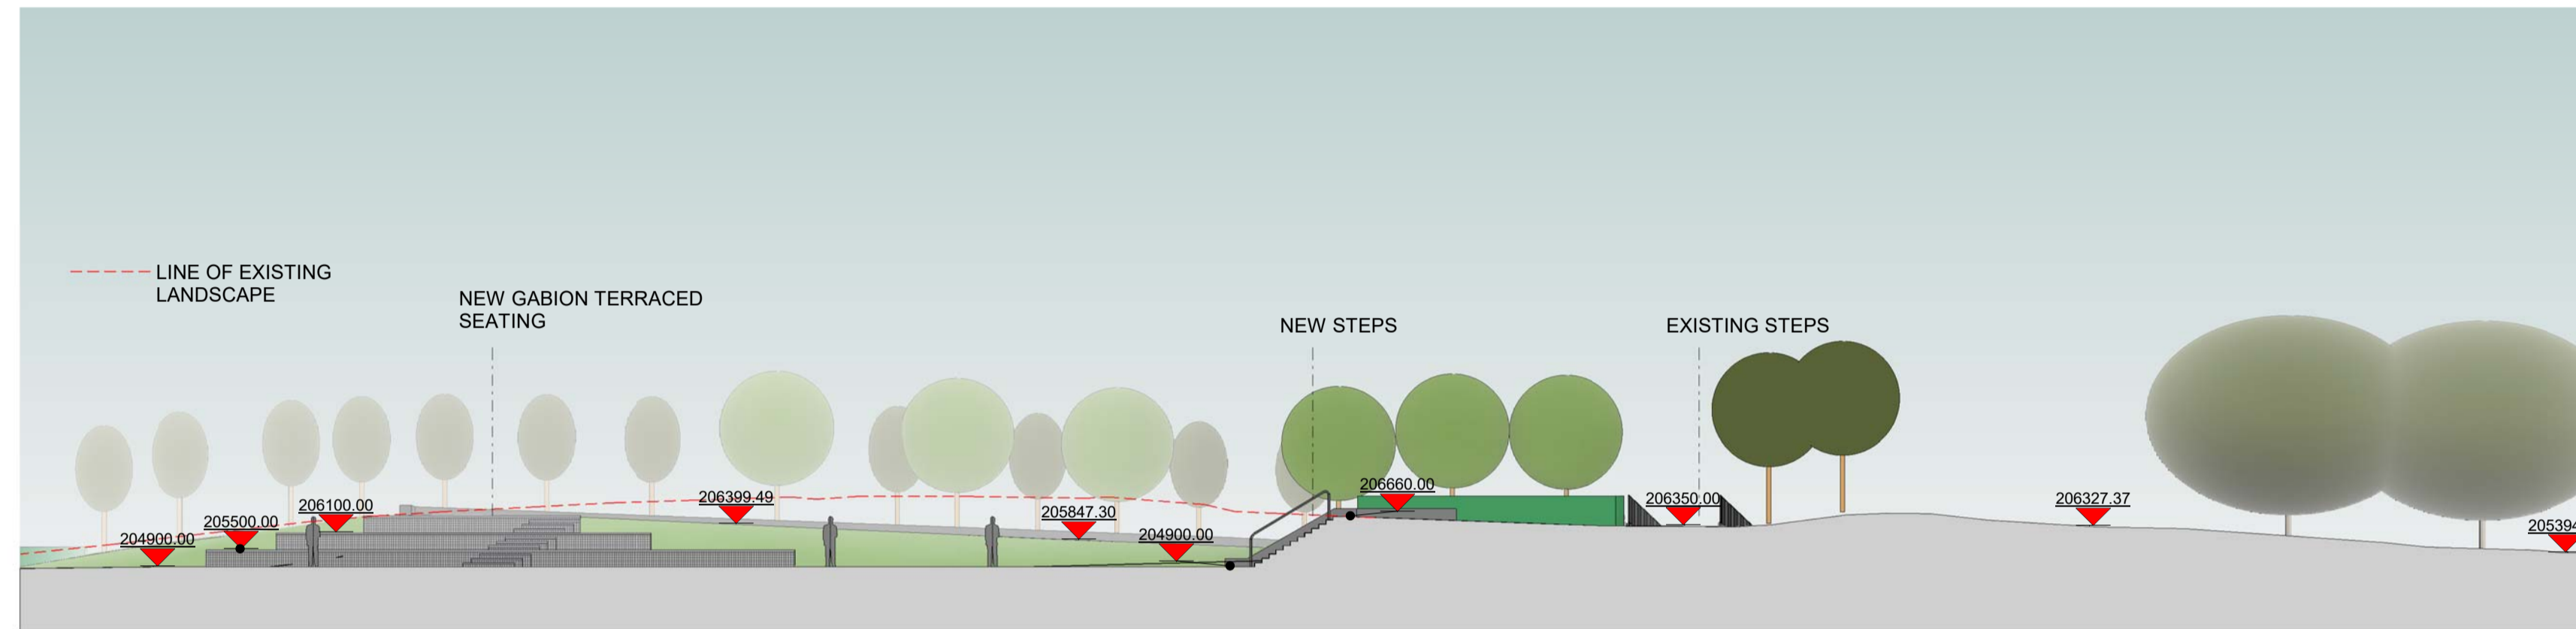


SECTION C



SECTION D

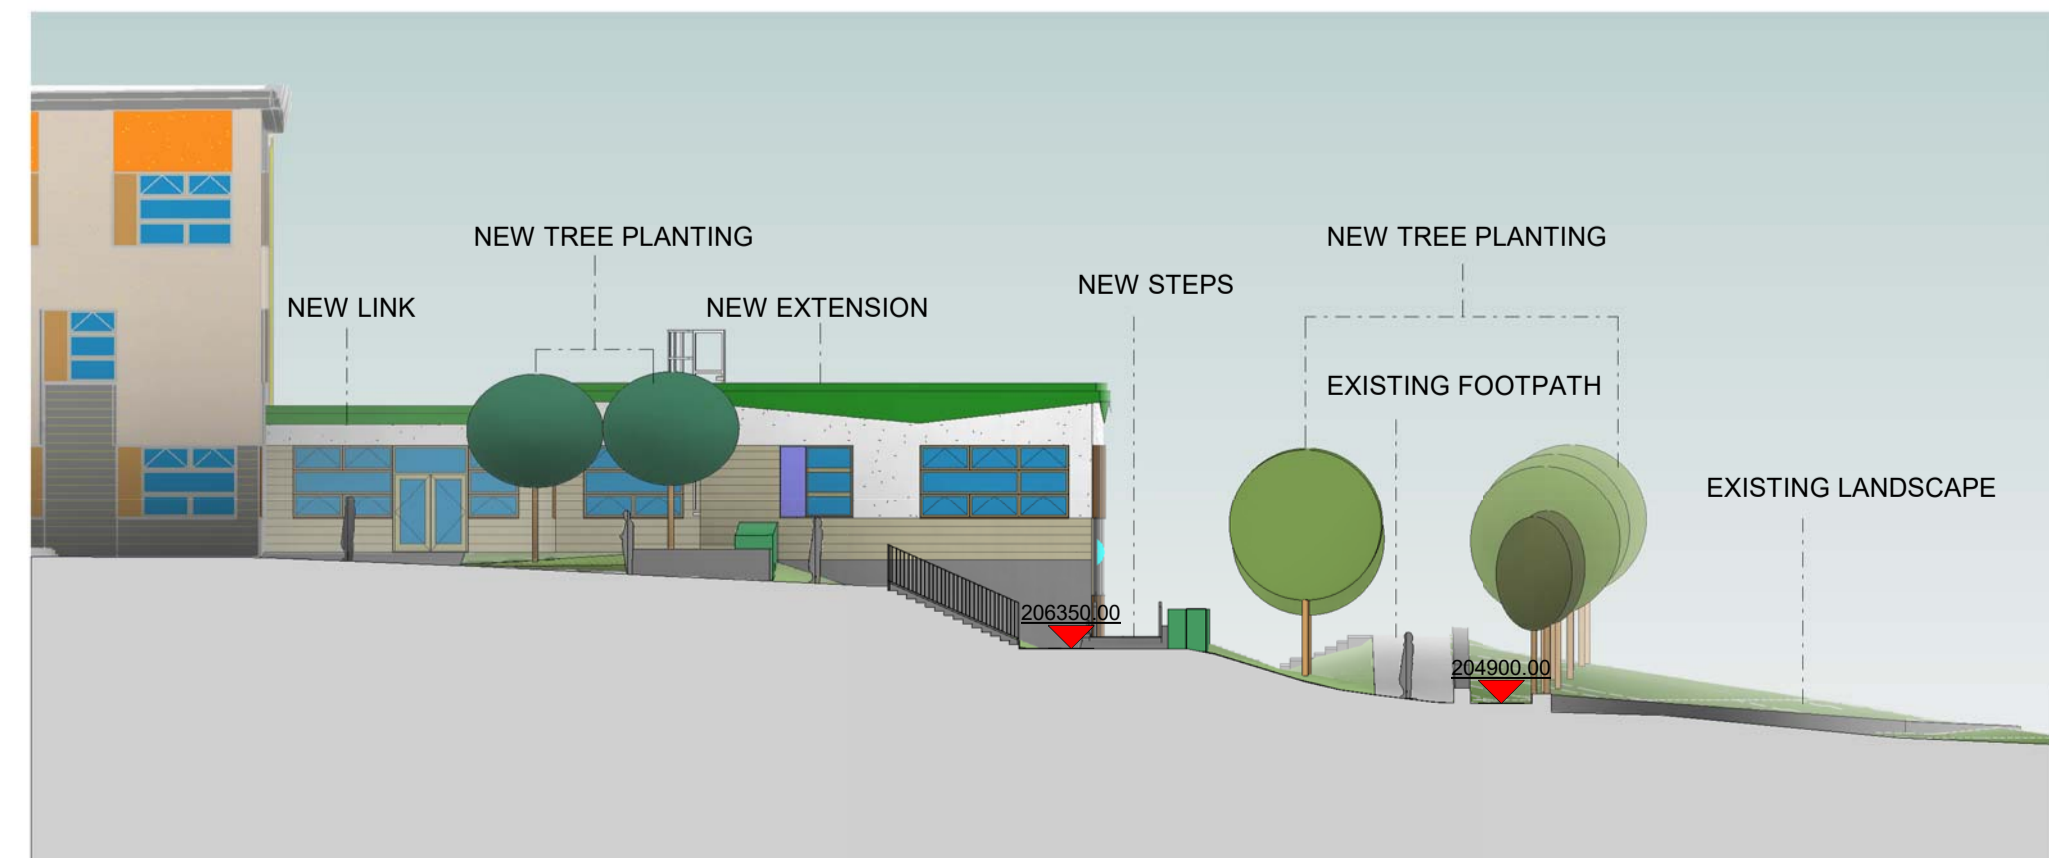


KEY PLAN 1:500

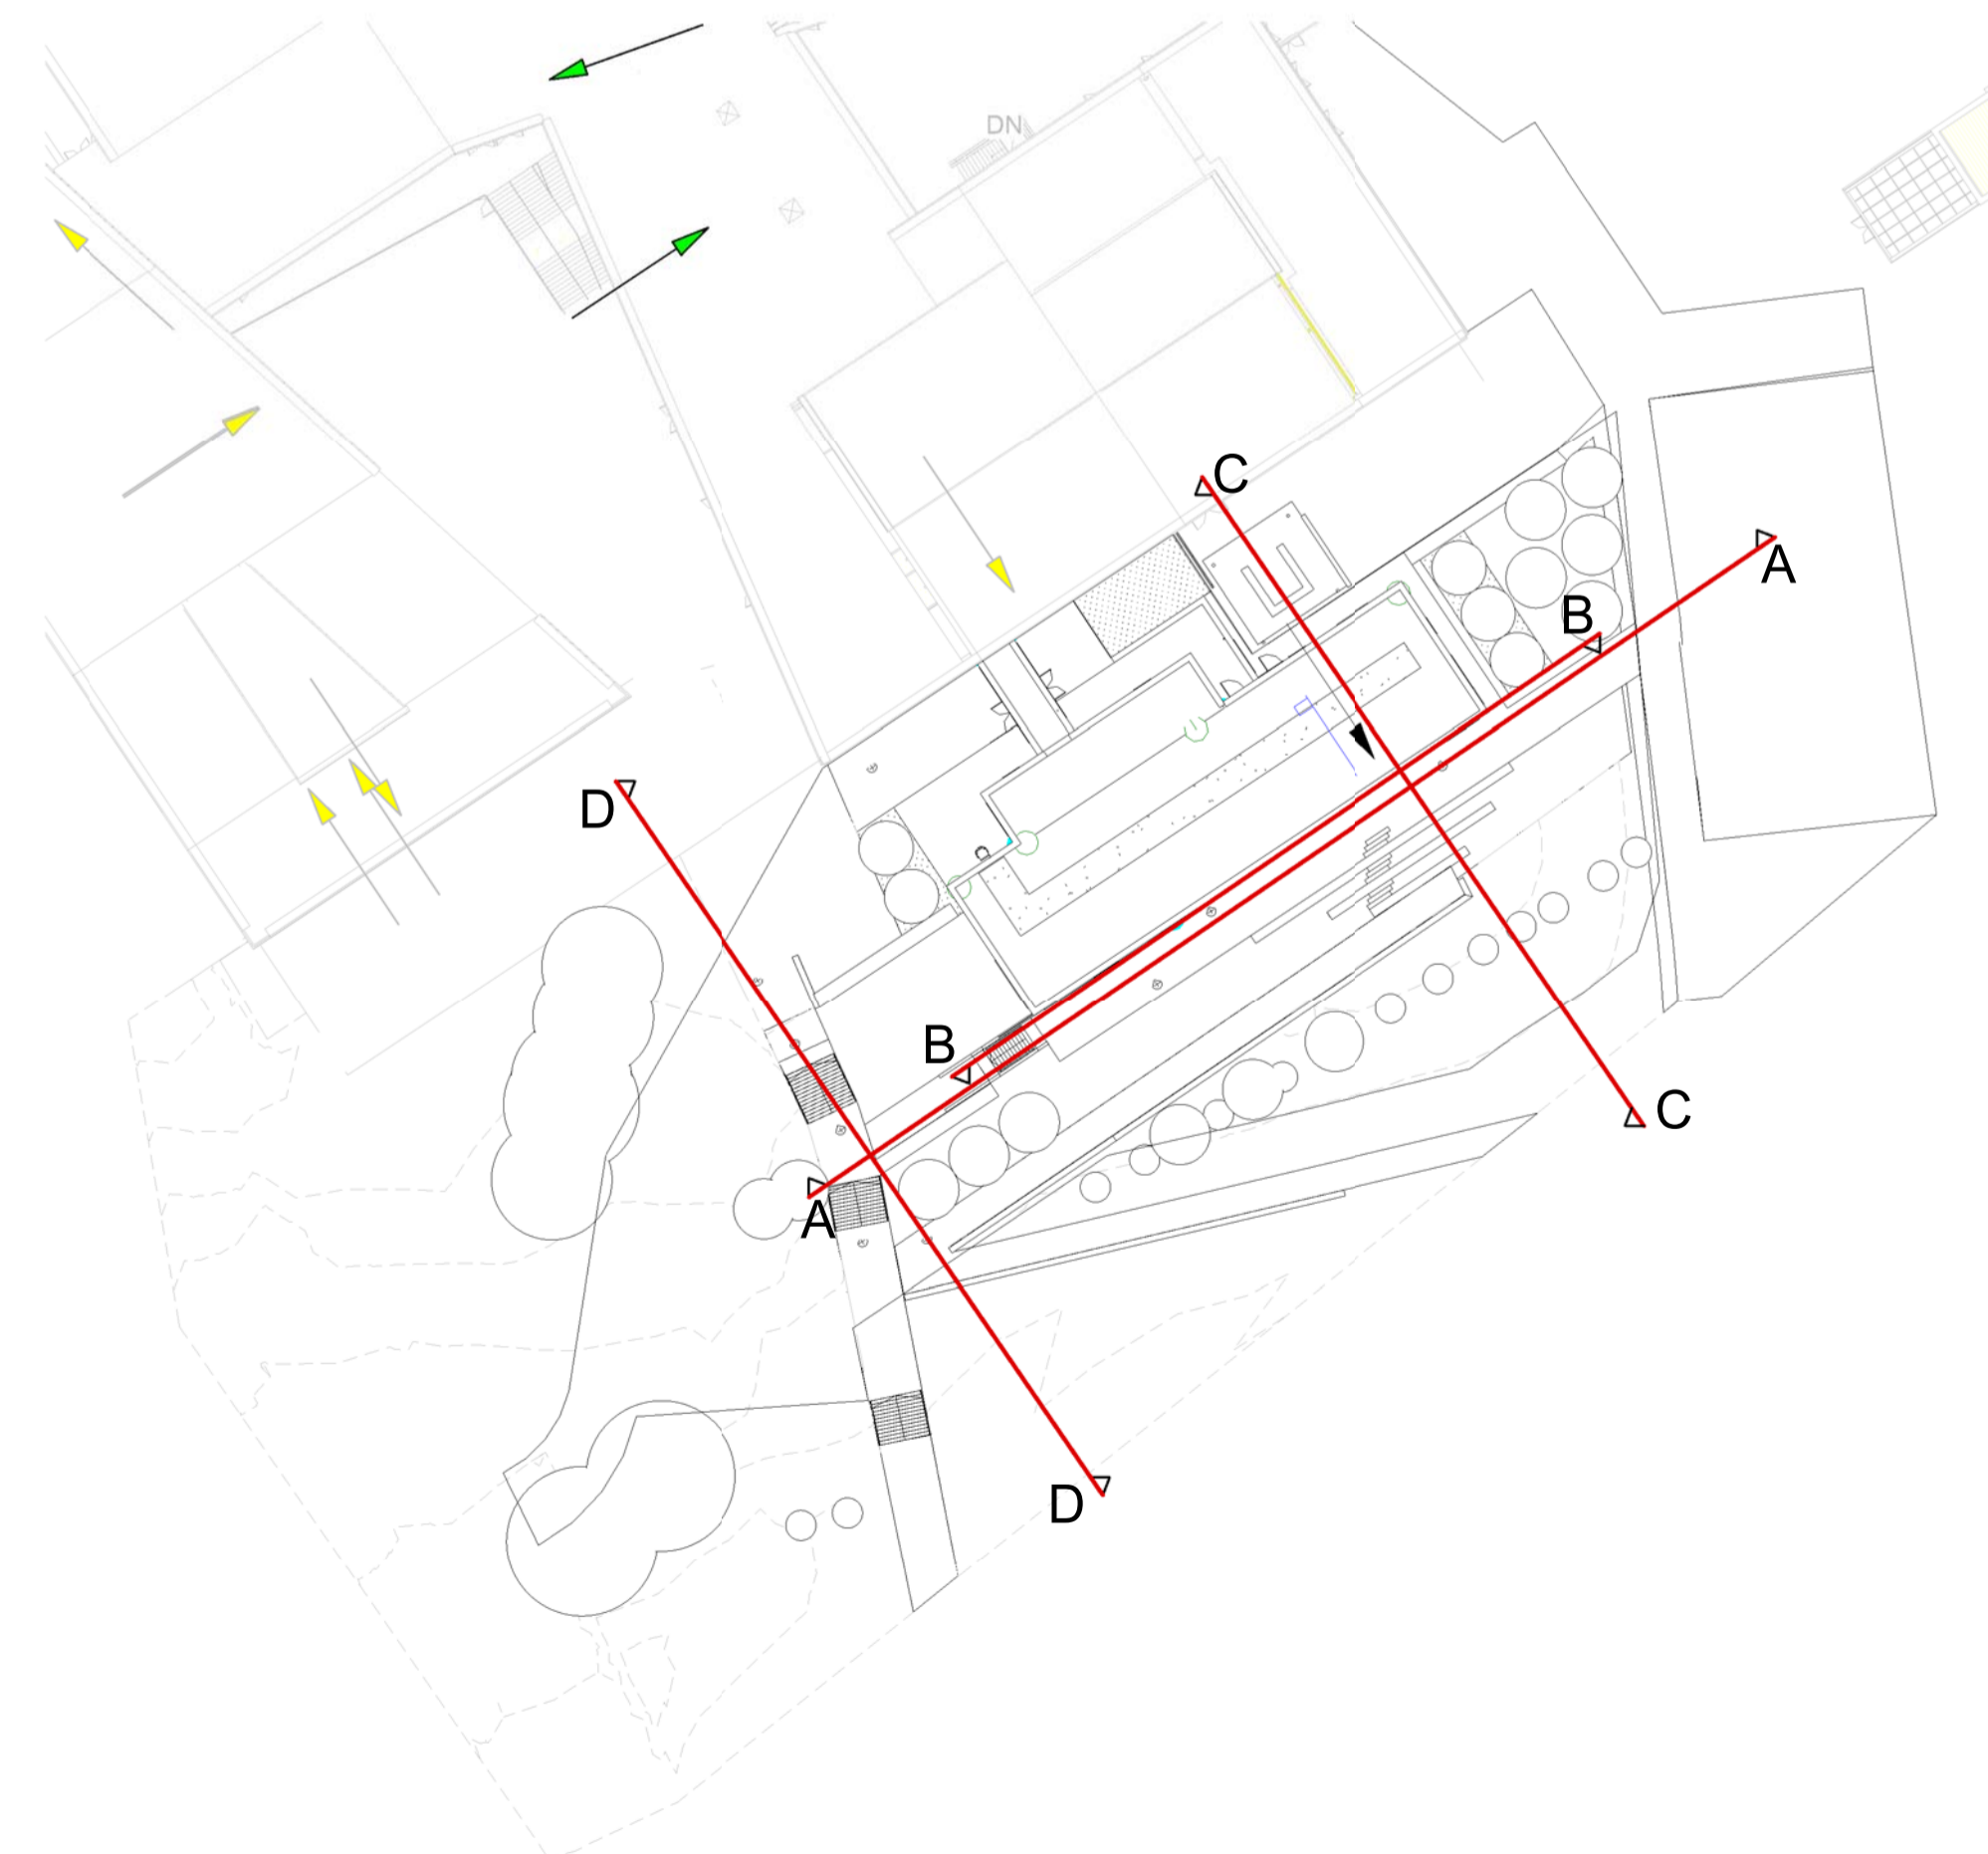

GENERAL NOTES:  
 1. DO NOT SCALE FROM THIS DRAWING. DIMENSIONS GOVERN.  
 2. ALL DIMENSIONS ARE IN MILLIMETRES UNLESS NOTED OTHERWISE.  
 3. ALL DIMENSIONS SHALL BE VERIFIED ON SITE BEFORE PROCEEDING WITH THE WORK.  
 4. PLINCKE SHALL BE NOTIFIED IN WRITING OF ANY DISCREPANCIES.  
 5. PLINCKE ACCEPTS NO LIABILITY FOR ANY EXPENSE LOSS OR DAMAGE OF WHATEVER NATURE AND HOWEVER ARISING FROM ANY VARIATION MADE TO THIS DRAWING OR IN THE EXECUTION OF THE WORK TO WHICH IT RELATED WHICH HAS NOT BEEN REFERRED TO THEM AND PRIOR APPROVAL OBTAINED.

A1 Original Sheet Size

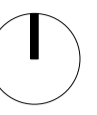

CDM  
 IN ADDITION TO THE HAZARDS / RISKS NORMALLY ASSOCIATED WITH THE TYPES OF WORK DETAILED ON THIS DRAWING, NOTE THE FOLLOWING:

ITEM NO. RISK REGISTER DETAILS

KEY

P02	PLANNING ISSUE/ MINOR UPDATES	26/09/18	SS	AA
P01	PLANNING ISSUE	21/09/18	SS	AA
REV.	REV. DESCRIPTION	DATE	DWN	CHK

**plincke.**  
 landscape urbanism design www.plincke.com  
 London +44 (0)207 739 3330 Manchester +44 (0)161 237 9223

Project  
 PENISTONE GRAMMAR SCHOOL  
 EXTENSION

Drawing  
 SITE SECTIONS

Date  
 21/09/18 Scale  
 1:200

Status  
 PLANNING Dm:  
 SS Chk  
 AA

Drawing  
 0519-PLI-Z1-ZZ-DR-L-0003 Suitability  
 INFO Rev  
 P02