


EXISTING SIDE ELEVATION

SCALE: 1/100

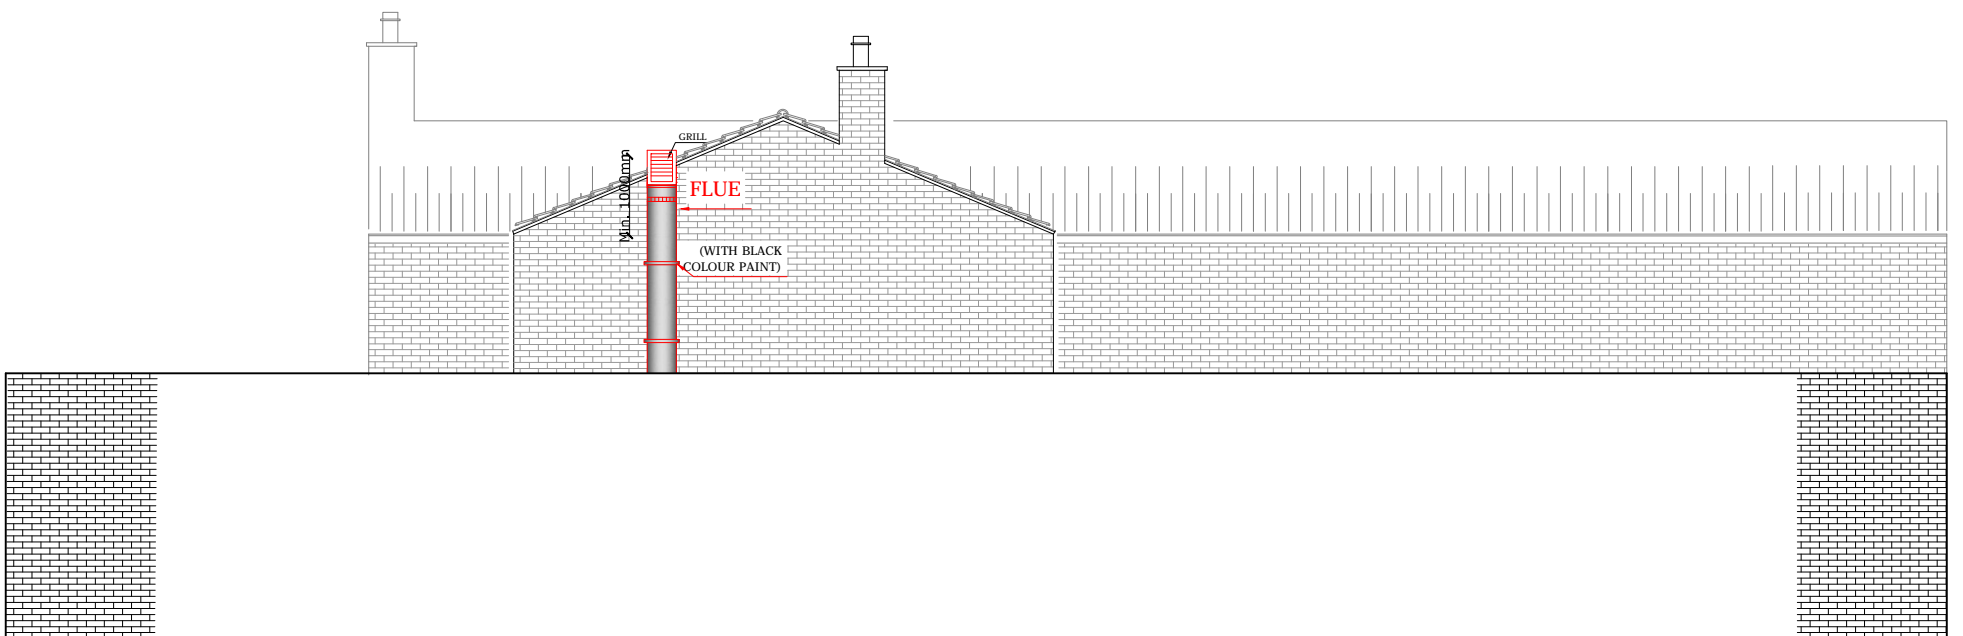

PROPOSED SIDE ELEVATION

SCALE: 1/100

THE CONTENTS OF THIS PLAN INCLUDING THE PRINTED NOTES ARE COPYRIGHT AND REPRODUCTION IN WHOLE OR PART IS NOT PERMITTED WITHOUT PRIOR CONSENT OF ANVA ARCHITECTURAL, ENGINEERING AND LICENSING IN WRITING.

**166A BARNESLEY ROAD
BARNESLEY S73 9DQ**

- ELEVATIONS

SCALE: 1/100

REF. NO : 071.19/05

DATE: AUGUST 2019

DRG BY: A. AY

anva architectural,
engineering and licensing

P.O. BOX 1827
ILFORD. IG2 7WJ
TEL: 020 8599 5036 FAX: 020 8586 4401
MOBILE: 077 10942923 / 079 30407212

E-MAIL: info@a-anva.co.uk

