


THE SITE

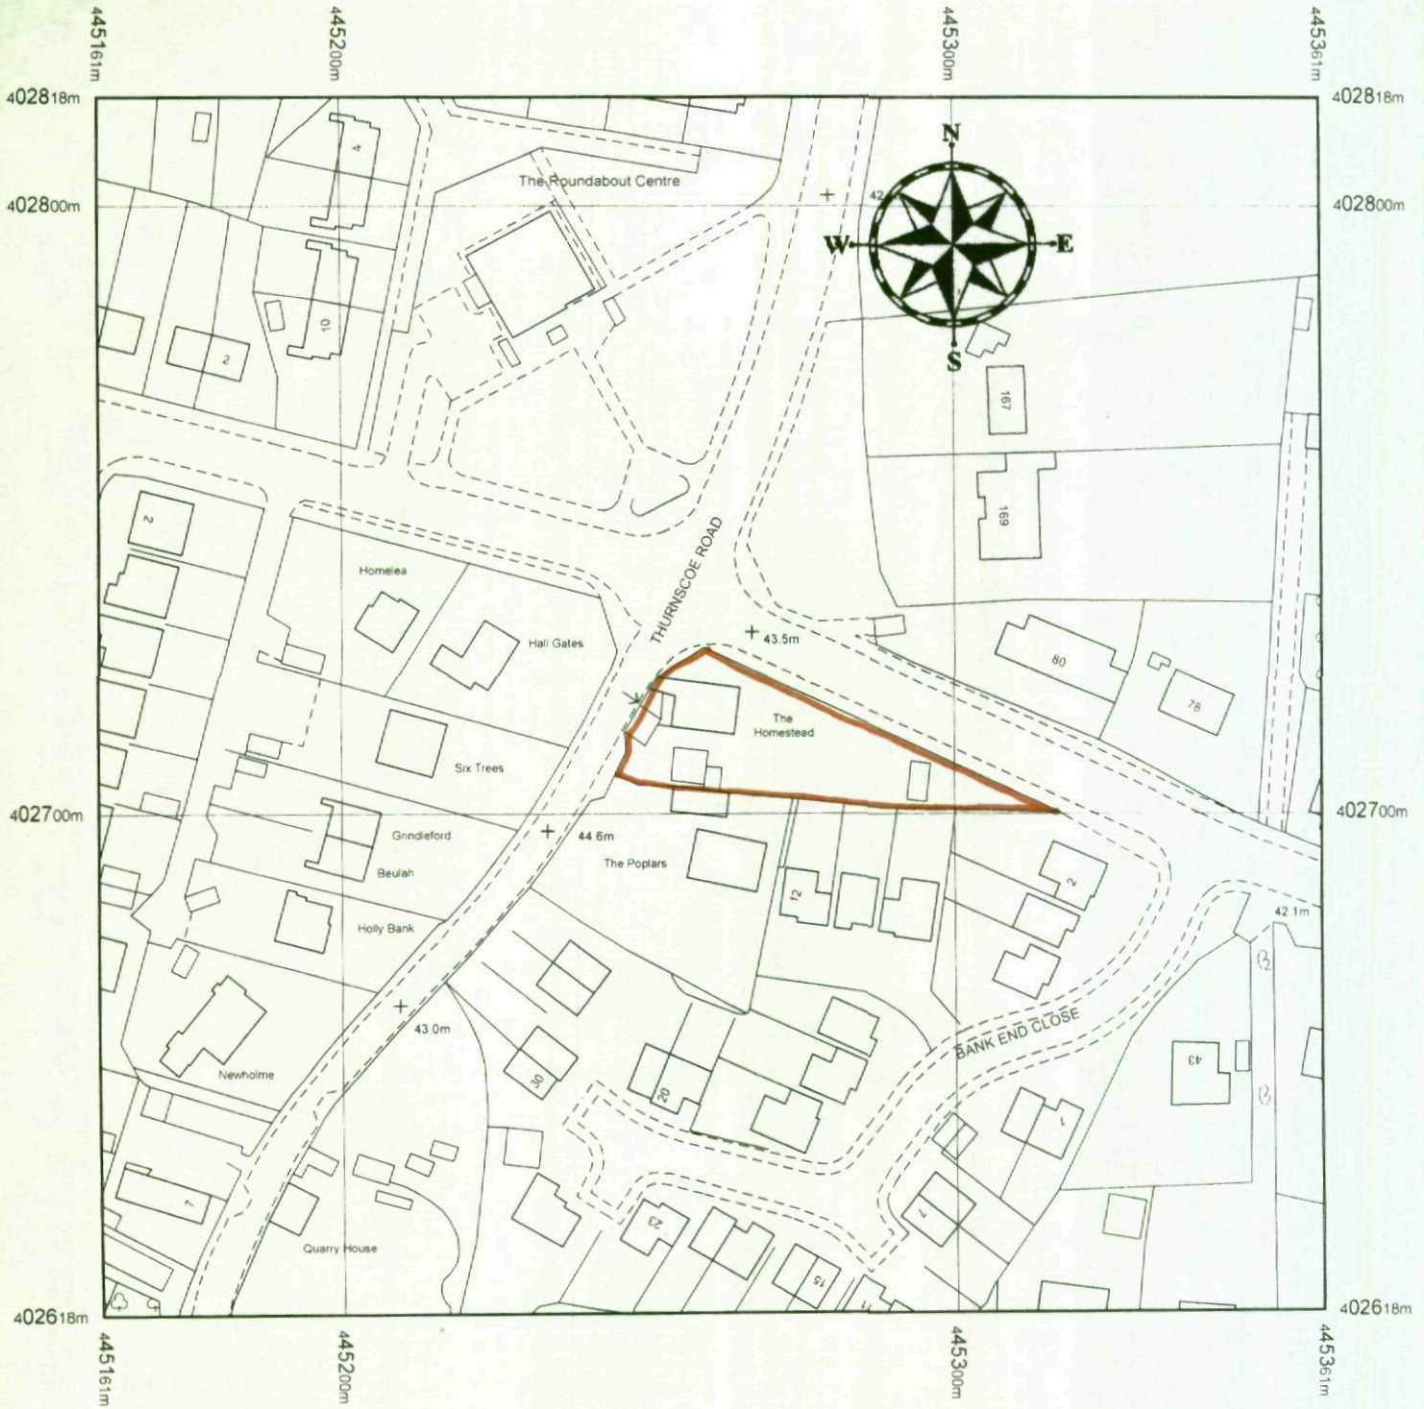

Any plan reproduced from the Ordnance Survey is with the sanction of the controller of H.M. Stationery Office under licence No: ES100003665

PROJECT: THE HOMESTEAD
THURNSCOPE RD
BOLTON - UPON - DEARNE

JOB NO:
09-2838

DATE:
JUNE 2009

SCALE:
1:1250



Michael R. Pearson

(Chartered Surveyor)

1a Davis Street

Clifton

ROTHERHAM

S65 2DP

Tel: 01709 829868 Fax: 01709 369624