


NOTES
DO NOT SCALE FROM THIS DRAWING.
It is the Contractor's responsibility to check all governing dimensions and verify all dimensions on site before commencing any work or making any shop drawings. This drawing is to be read in conjunction with schedules of work, specifications, bills of quantities and other relevant information. Any discrepancies are to be reported to the Project Architect.
Work and materials are to be in accordance with the Building Regulations and to comply with the relevant British Standards.
This drawing is copyright of Mark Brotherton Ltd and should not be reproduced in whole or part without their written permission.

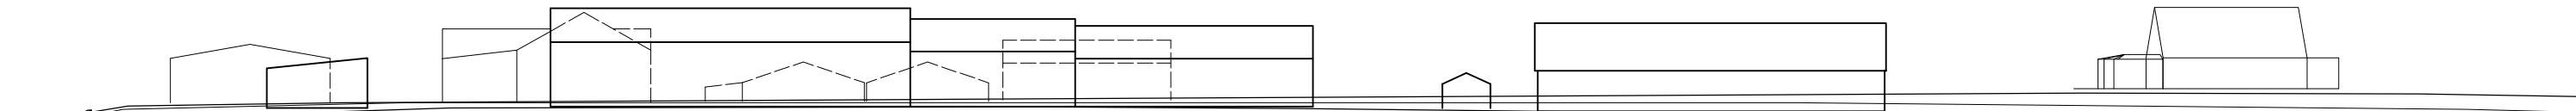

Existing site outbuildings including agricultural buildings



Existing non agricultural buildings



Proposed new dwellings in relation to existing outbuildings including agricultural buildings



Proposed new dwellings in relation to existing non agricultural buildings

A	13/05/24	General update
Rev:	Date:	Notes:

FOX

ARCHITECTURE
& DESIGN

Fox Cottage, Whitley Road, Whitley
West Yorkshire, WF12 0LU

T 01924 459231
E info@foxarchitecture.co.uk
www.foxarchitecture.co.uk

Client: Mrs S Senior		
Project: Coniston Farm, Coniston Ave, Staincross, Barnsley, S75 5BB		
Drawing: Comparative Site Elevations		
Date: April 2024	Scale: 1:100 @ A3	
Drawing No: 2062/313		Rev: A