




Rev	Description	Date
-	First Issue.	12/01/2026
A	Drawings updated.	03/02/2026

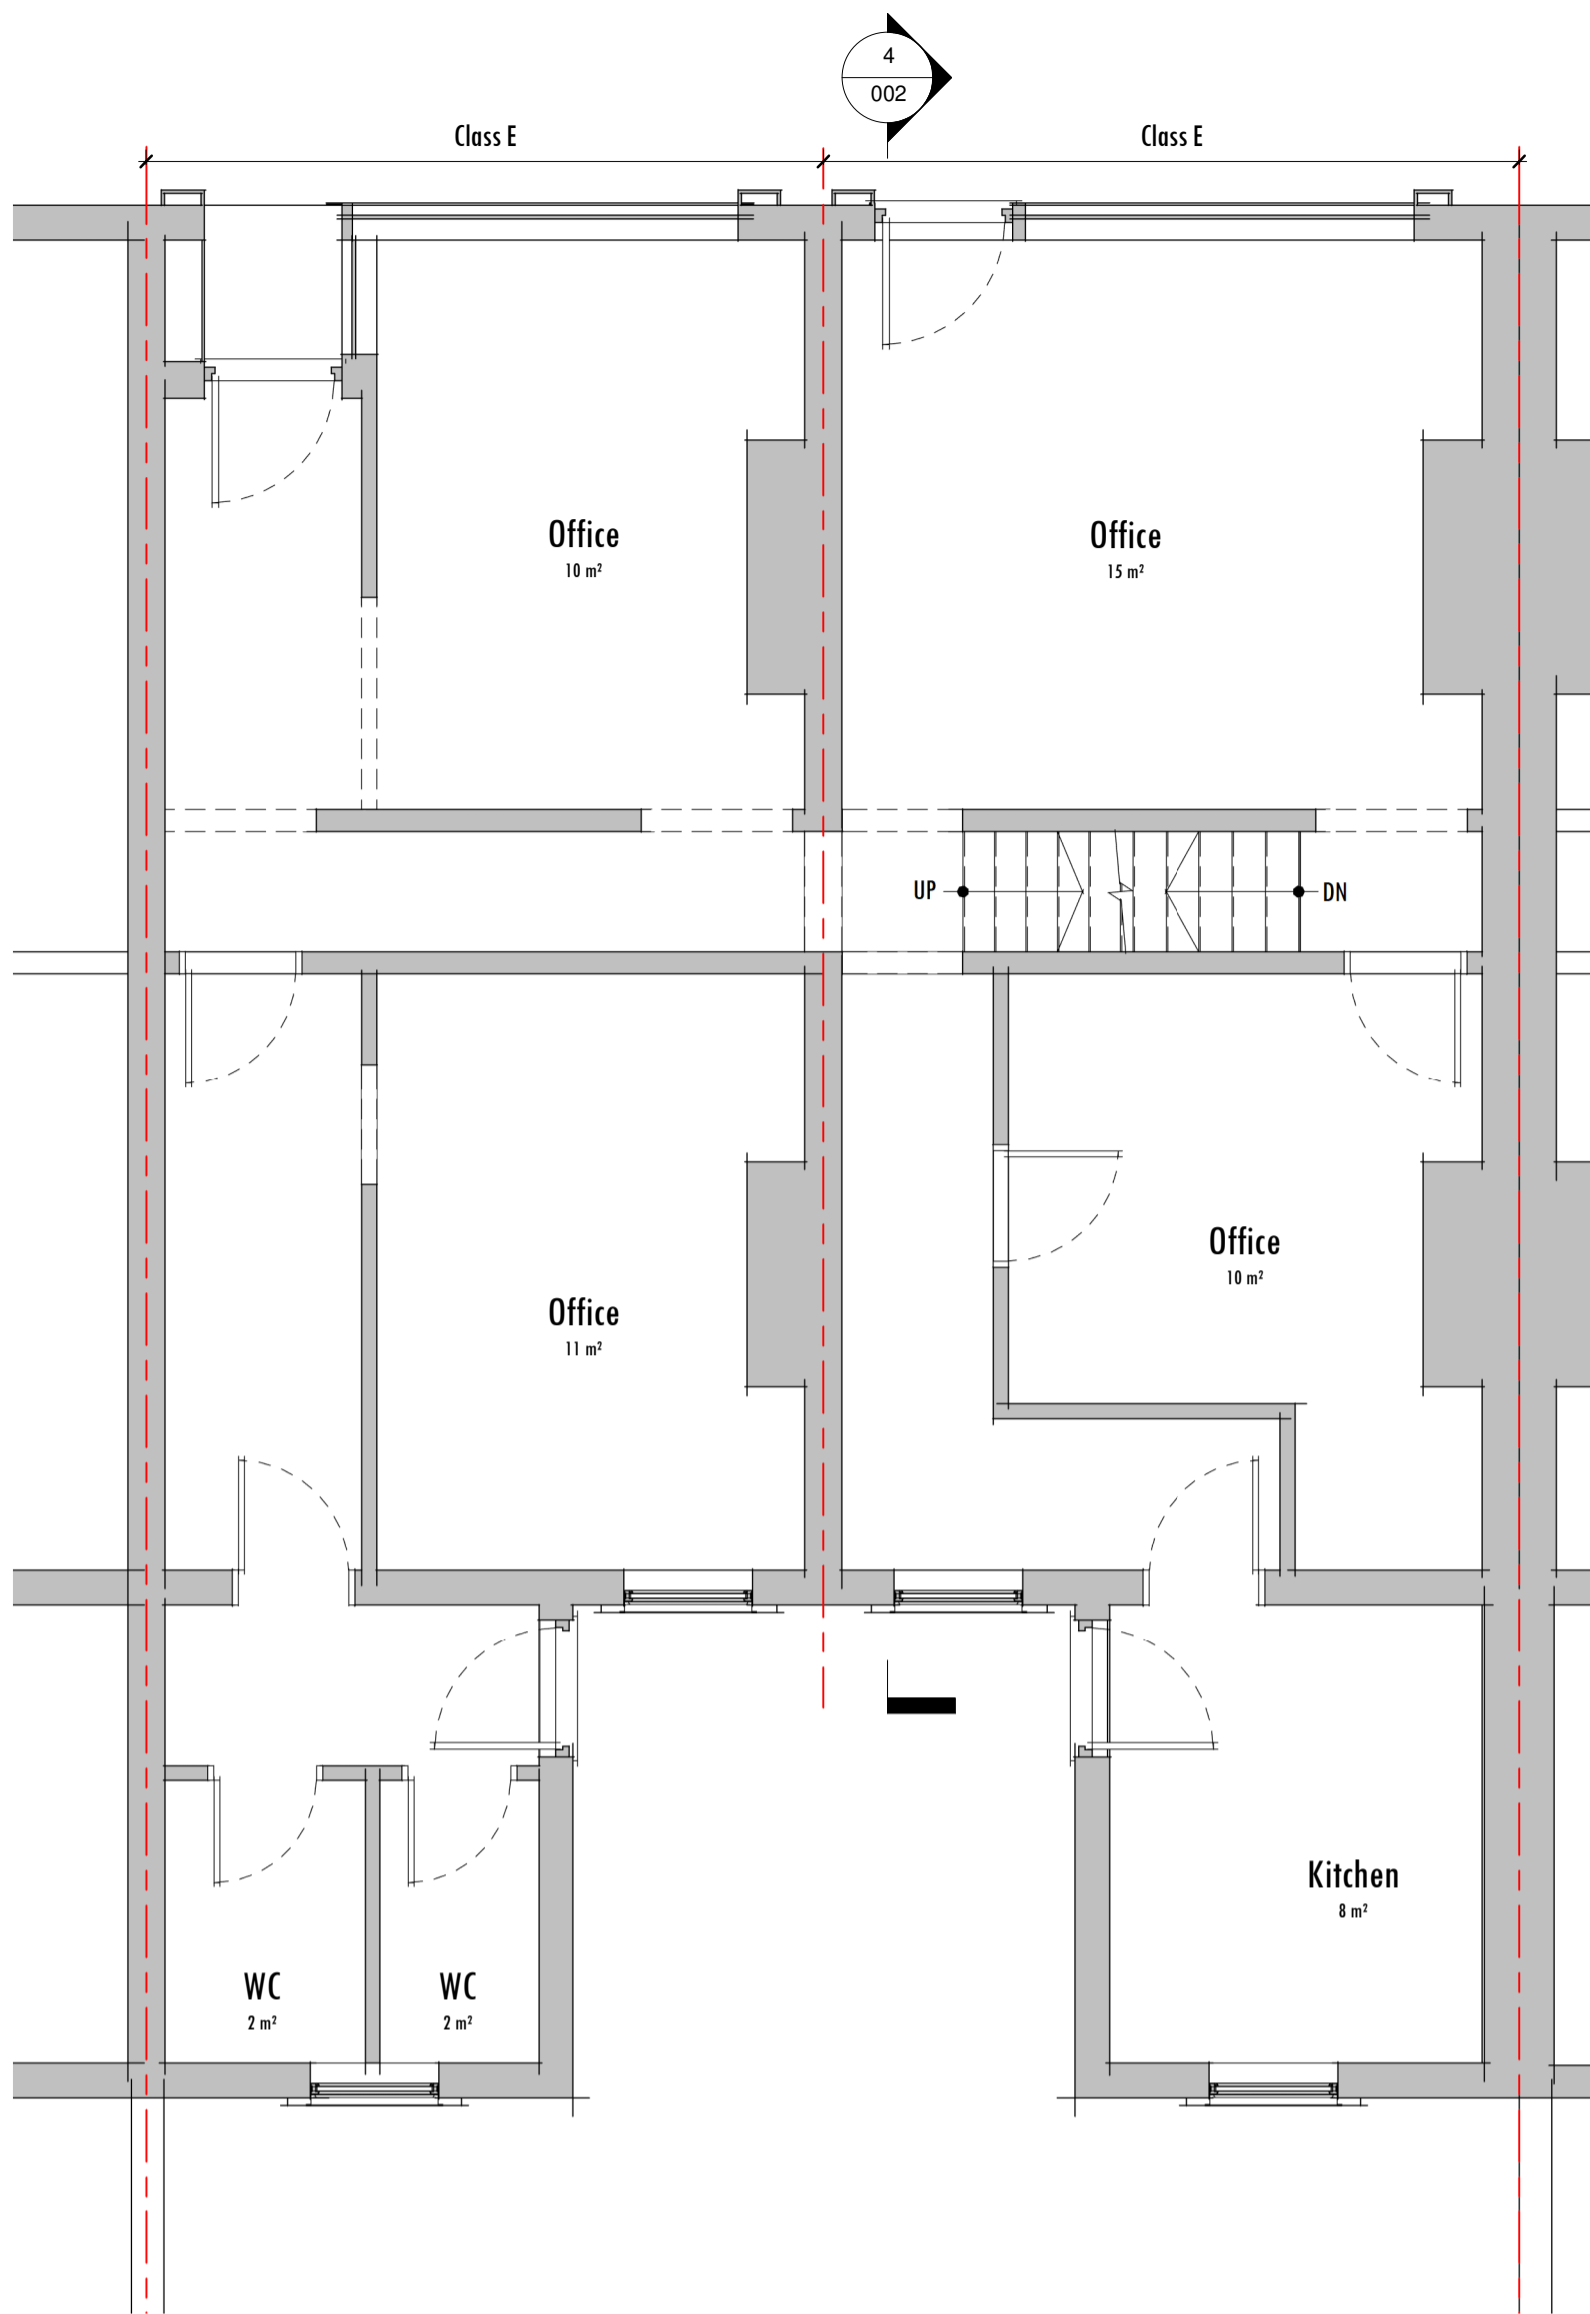

1 Ground Floor Plan  
1:50

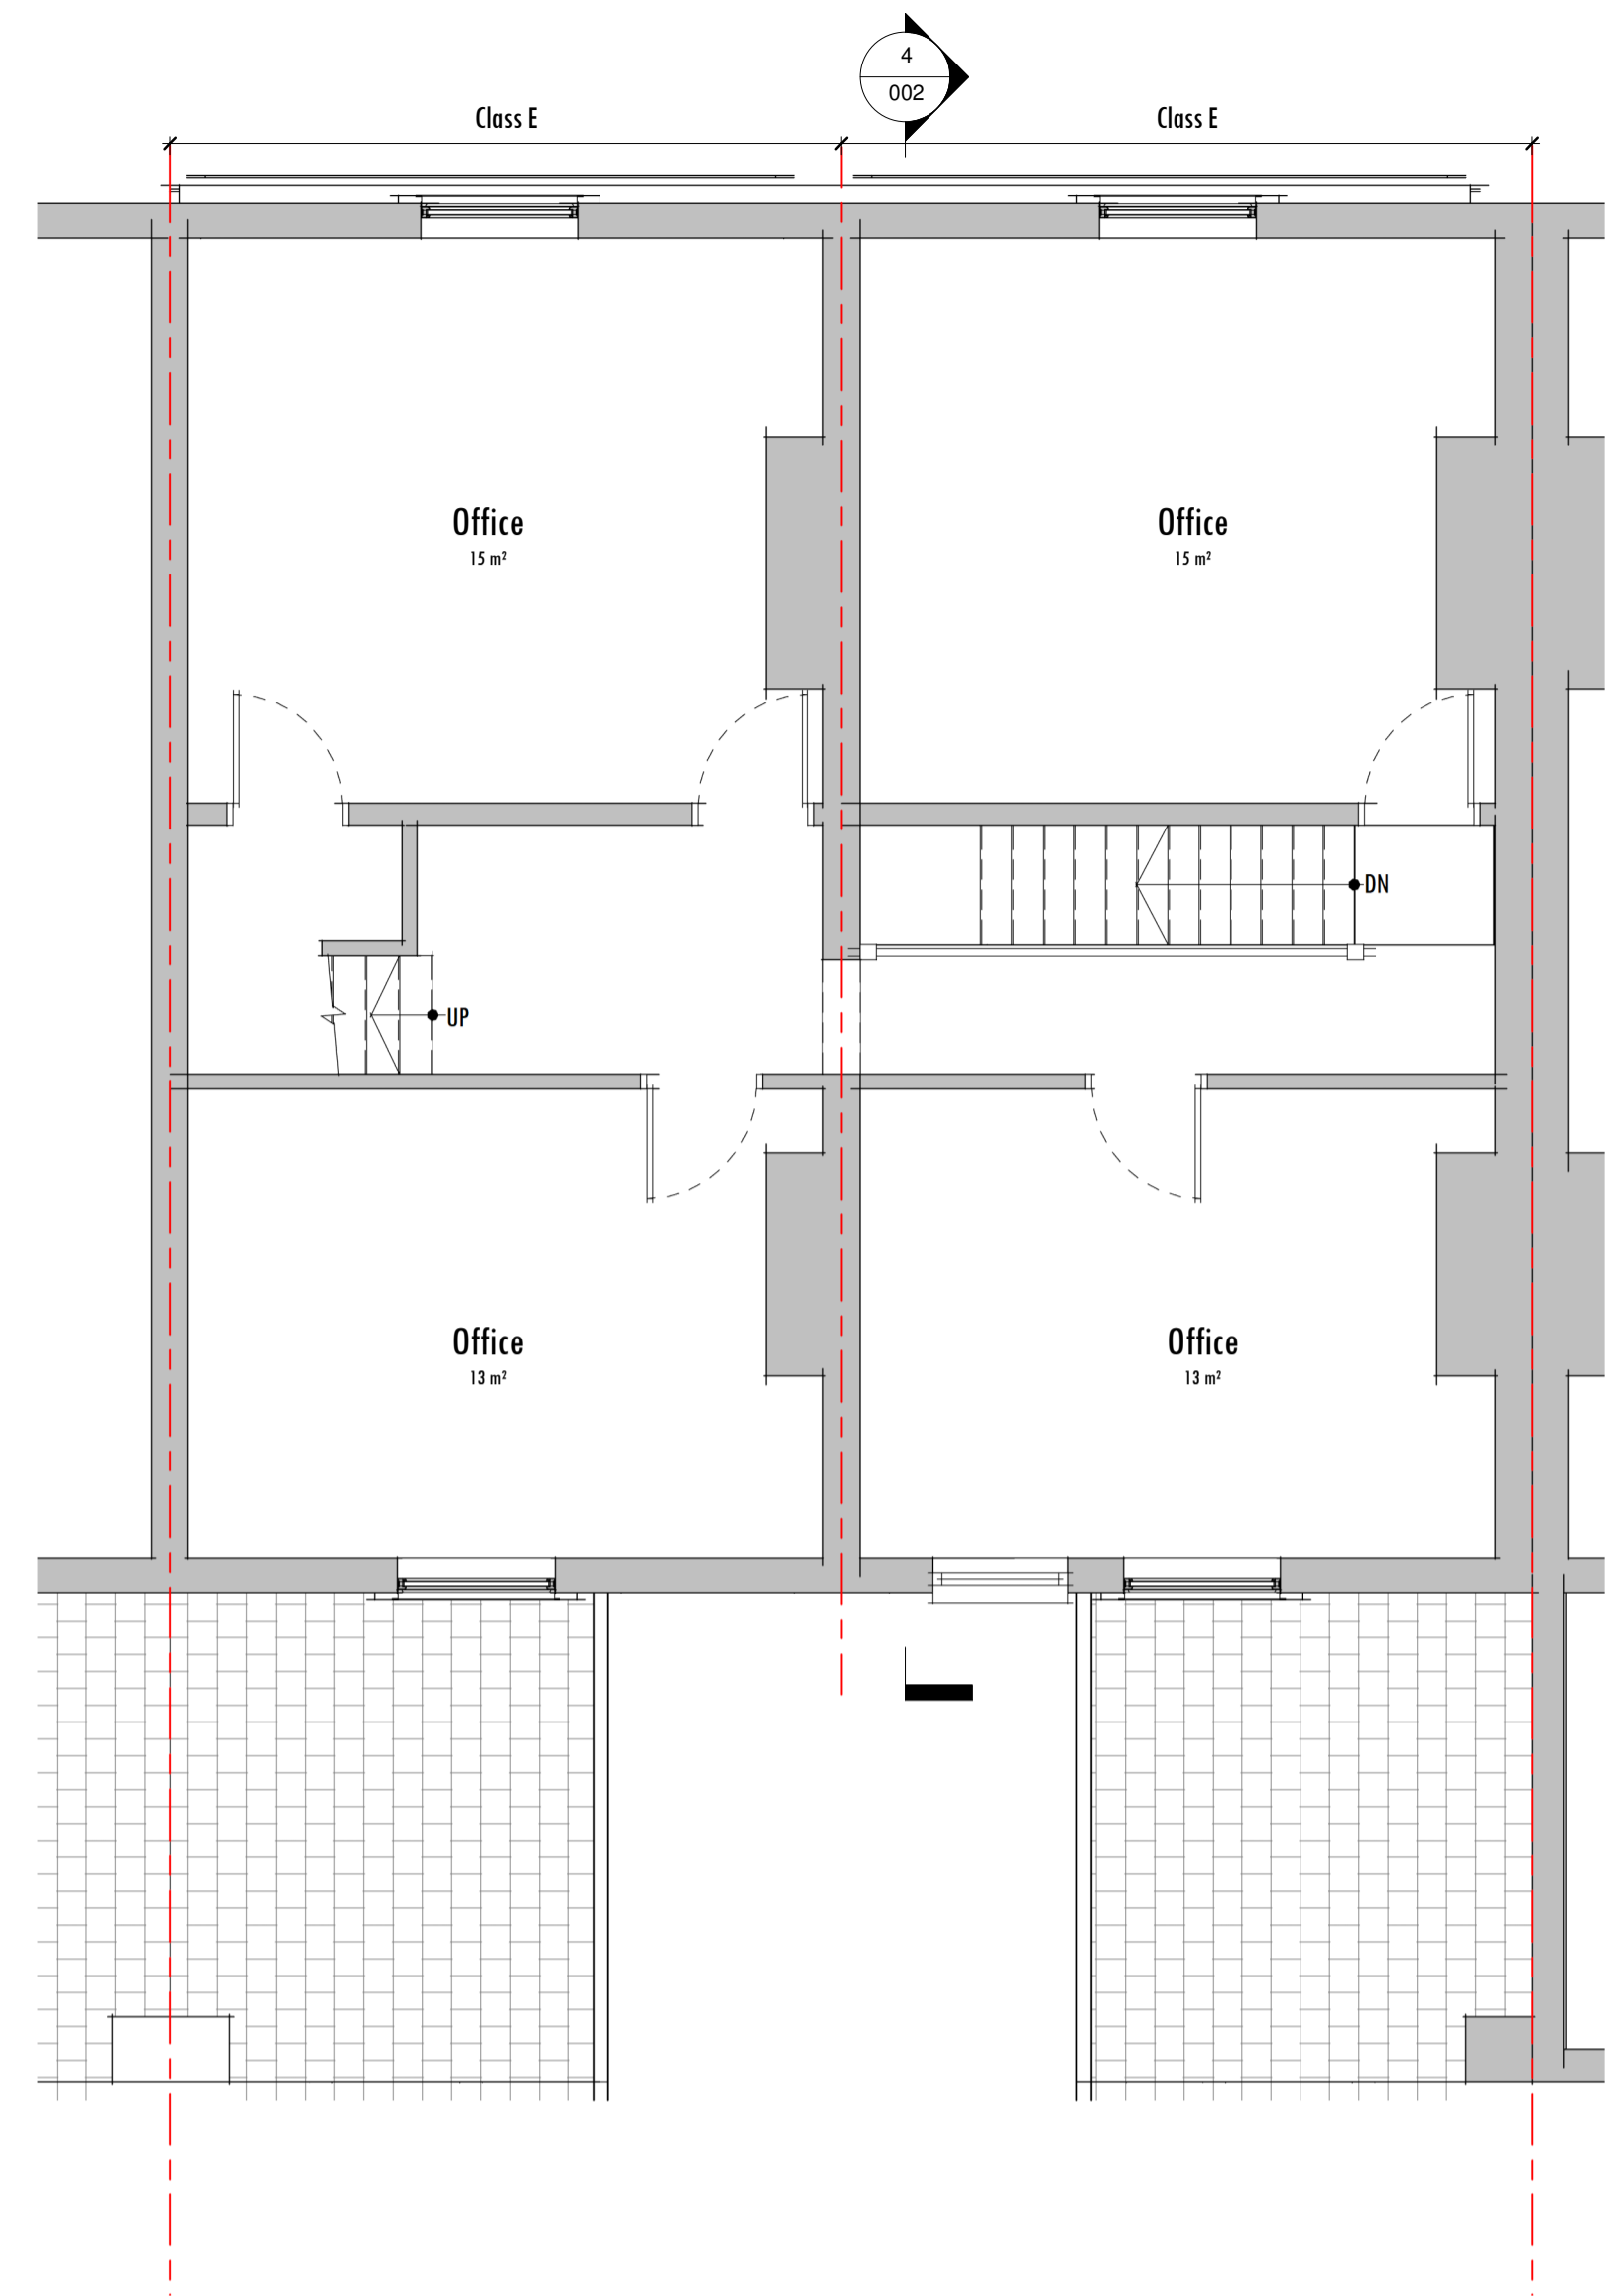


2 1st Floor Plan  
1:50

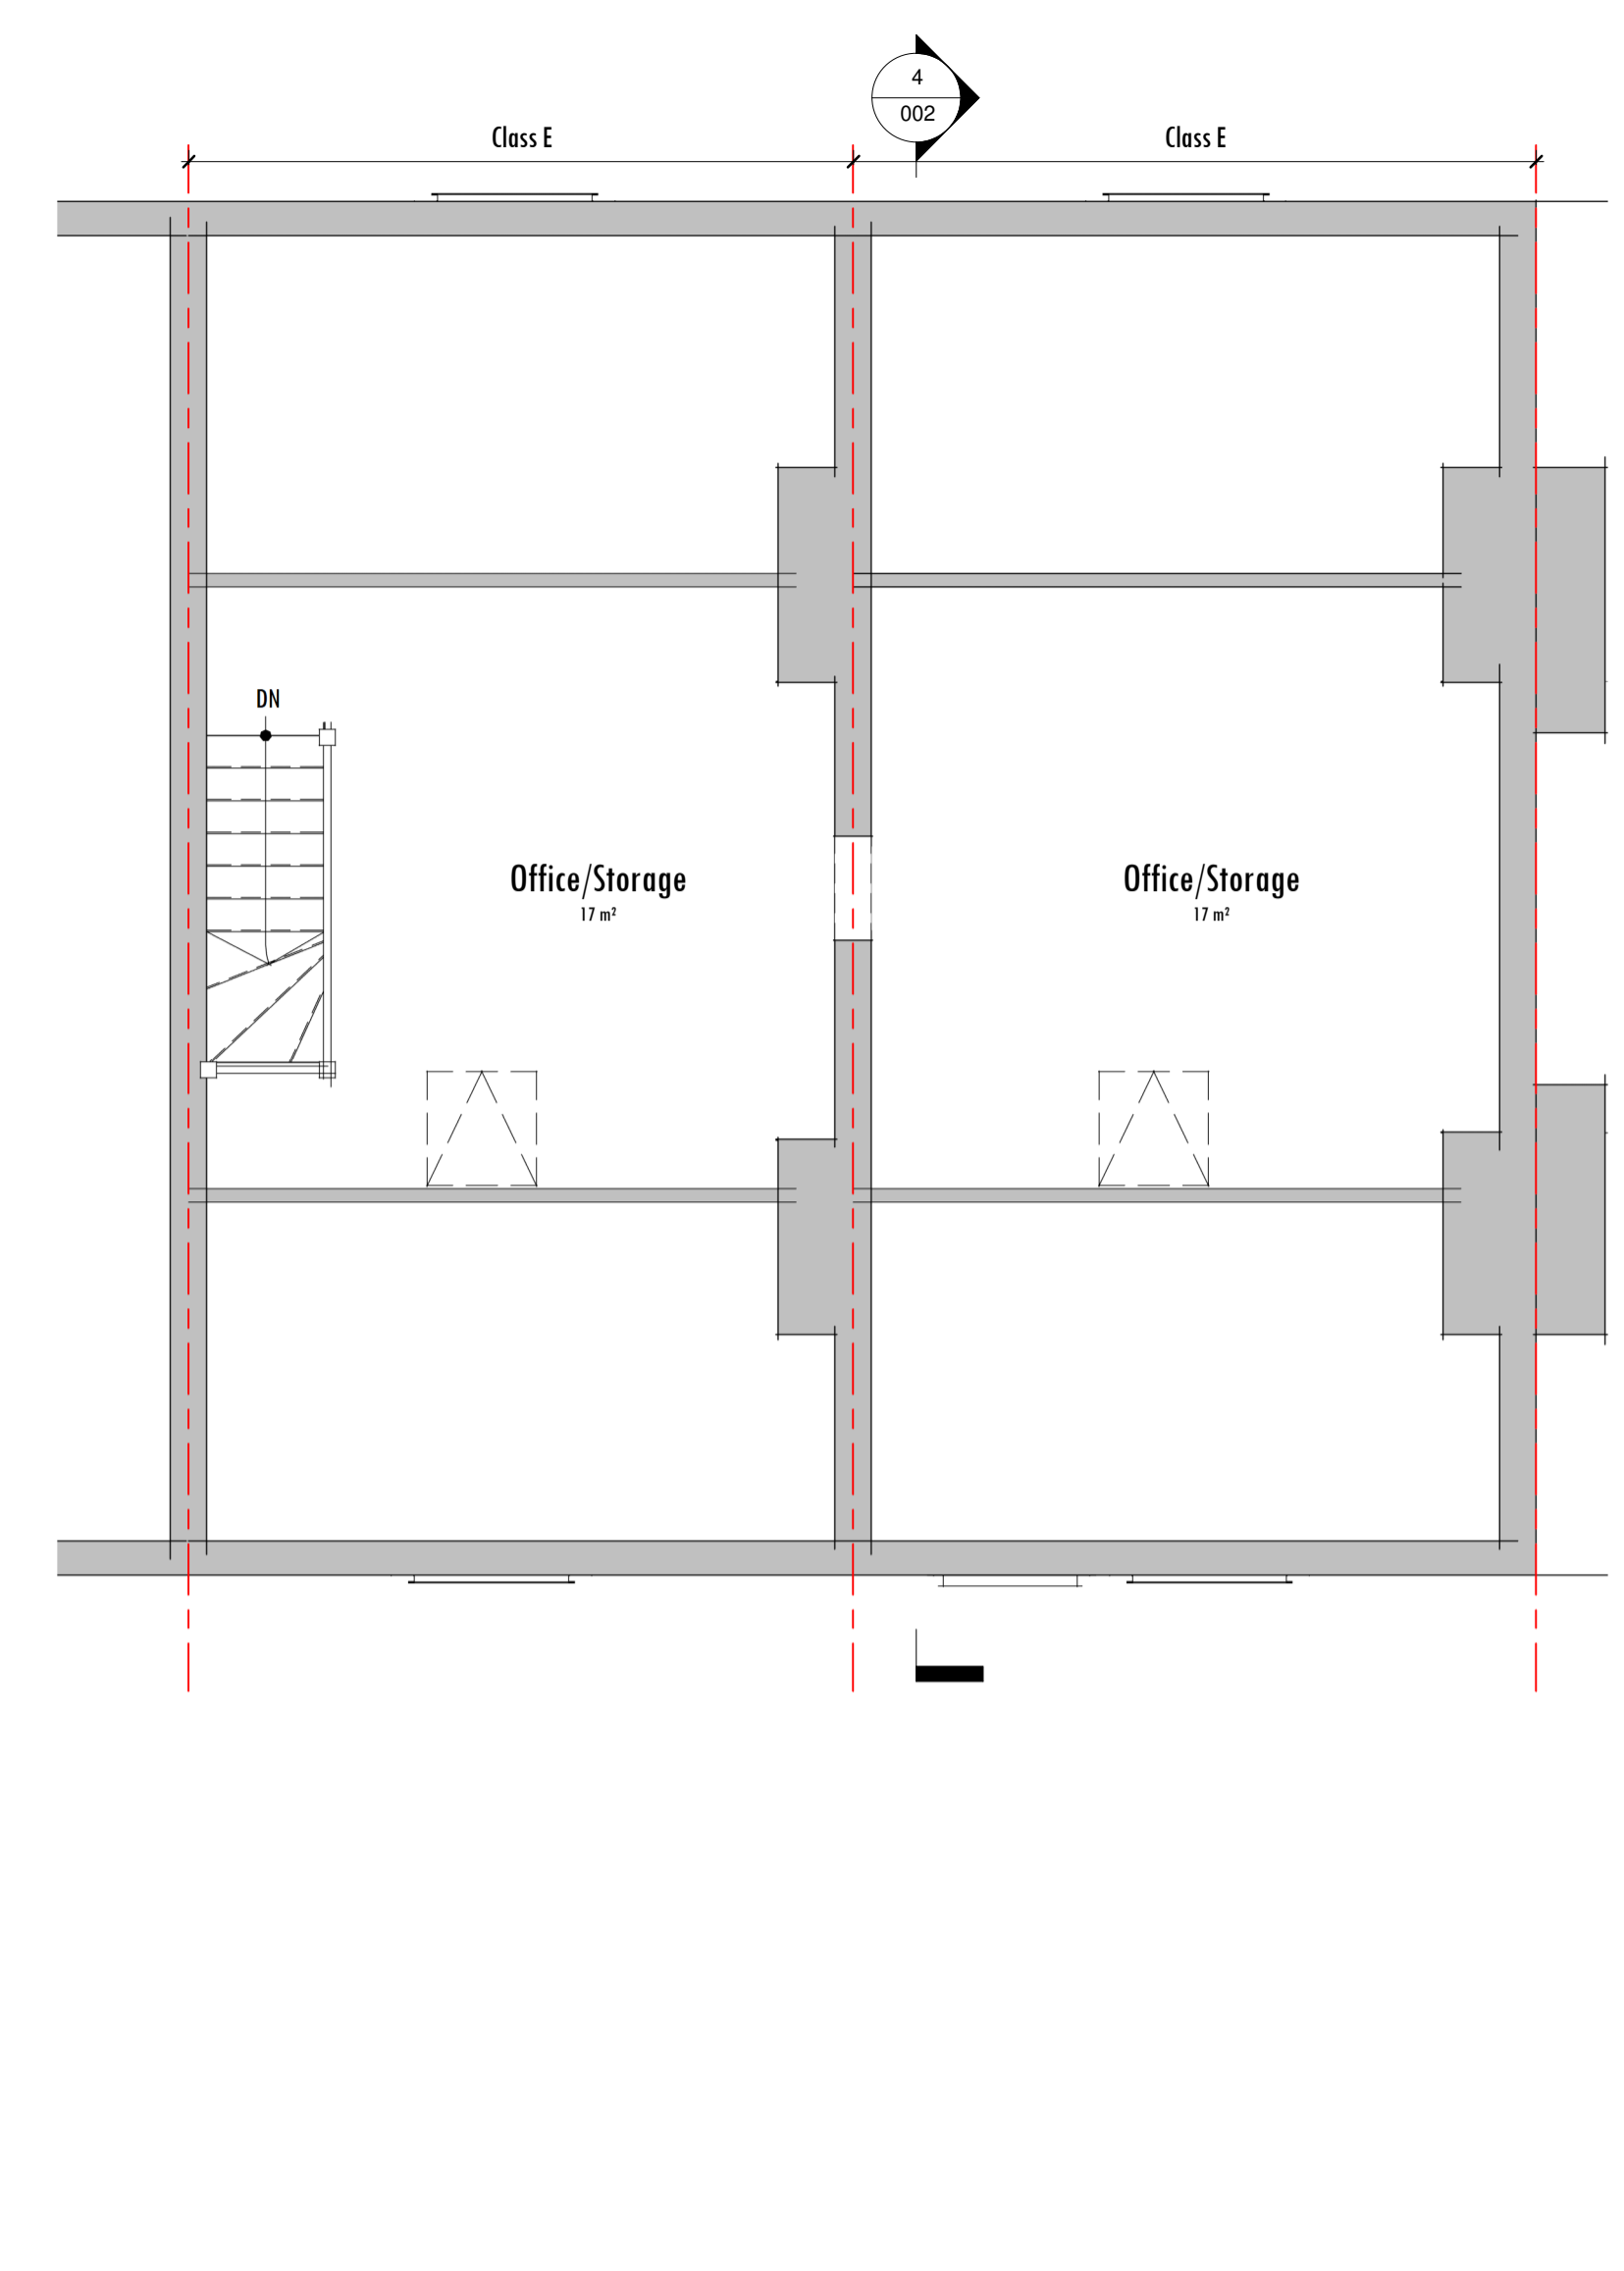


3 2nd Floor Plan  
1:50



5 Front Elevation  
1:50

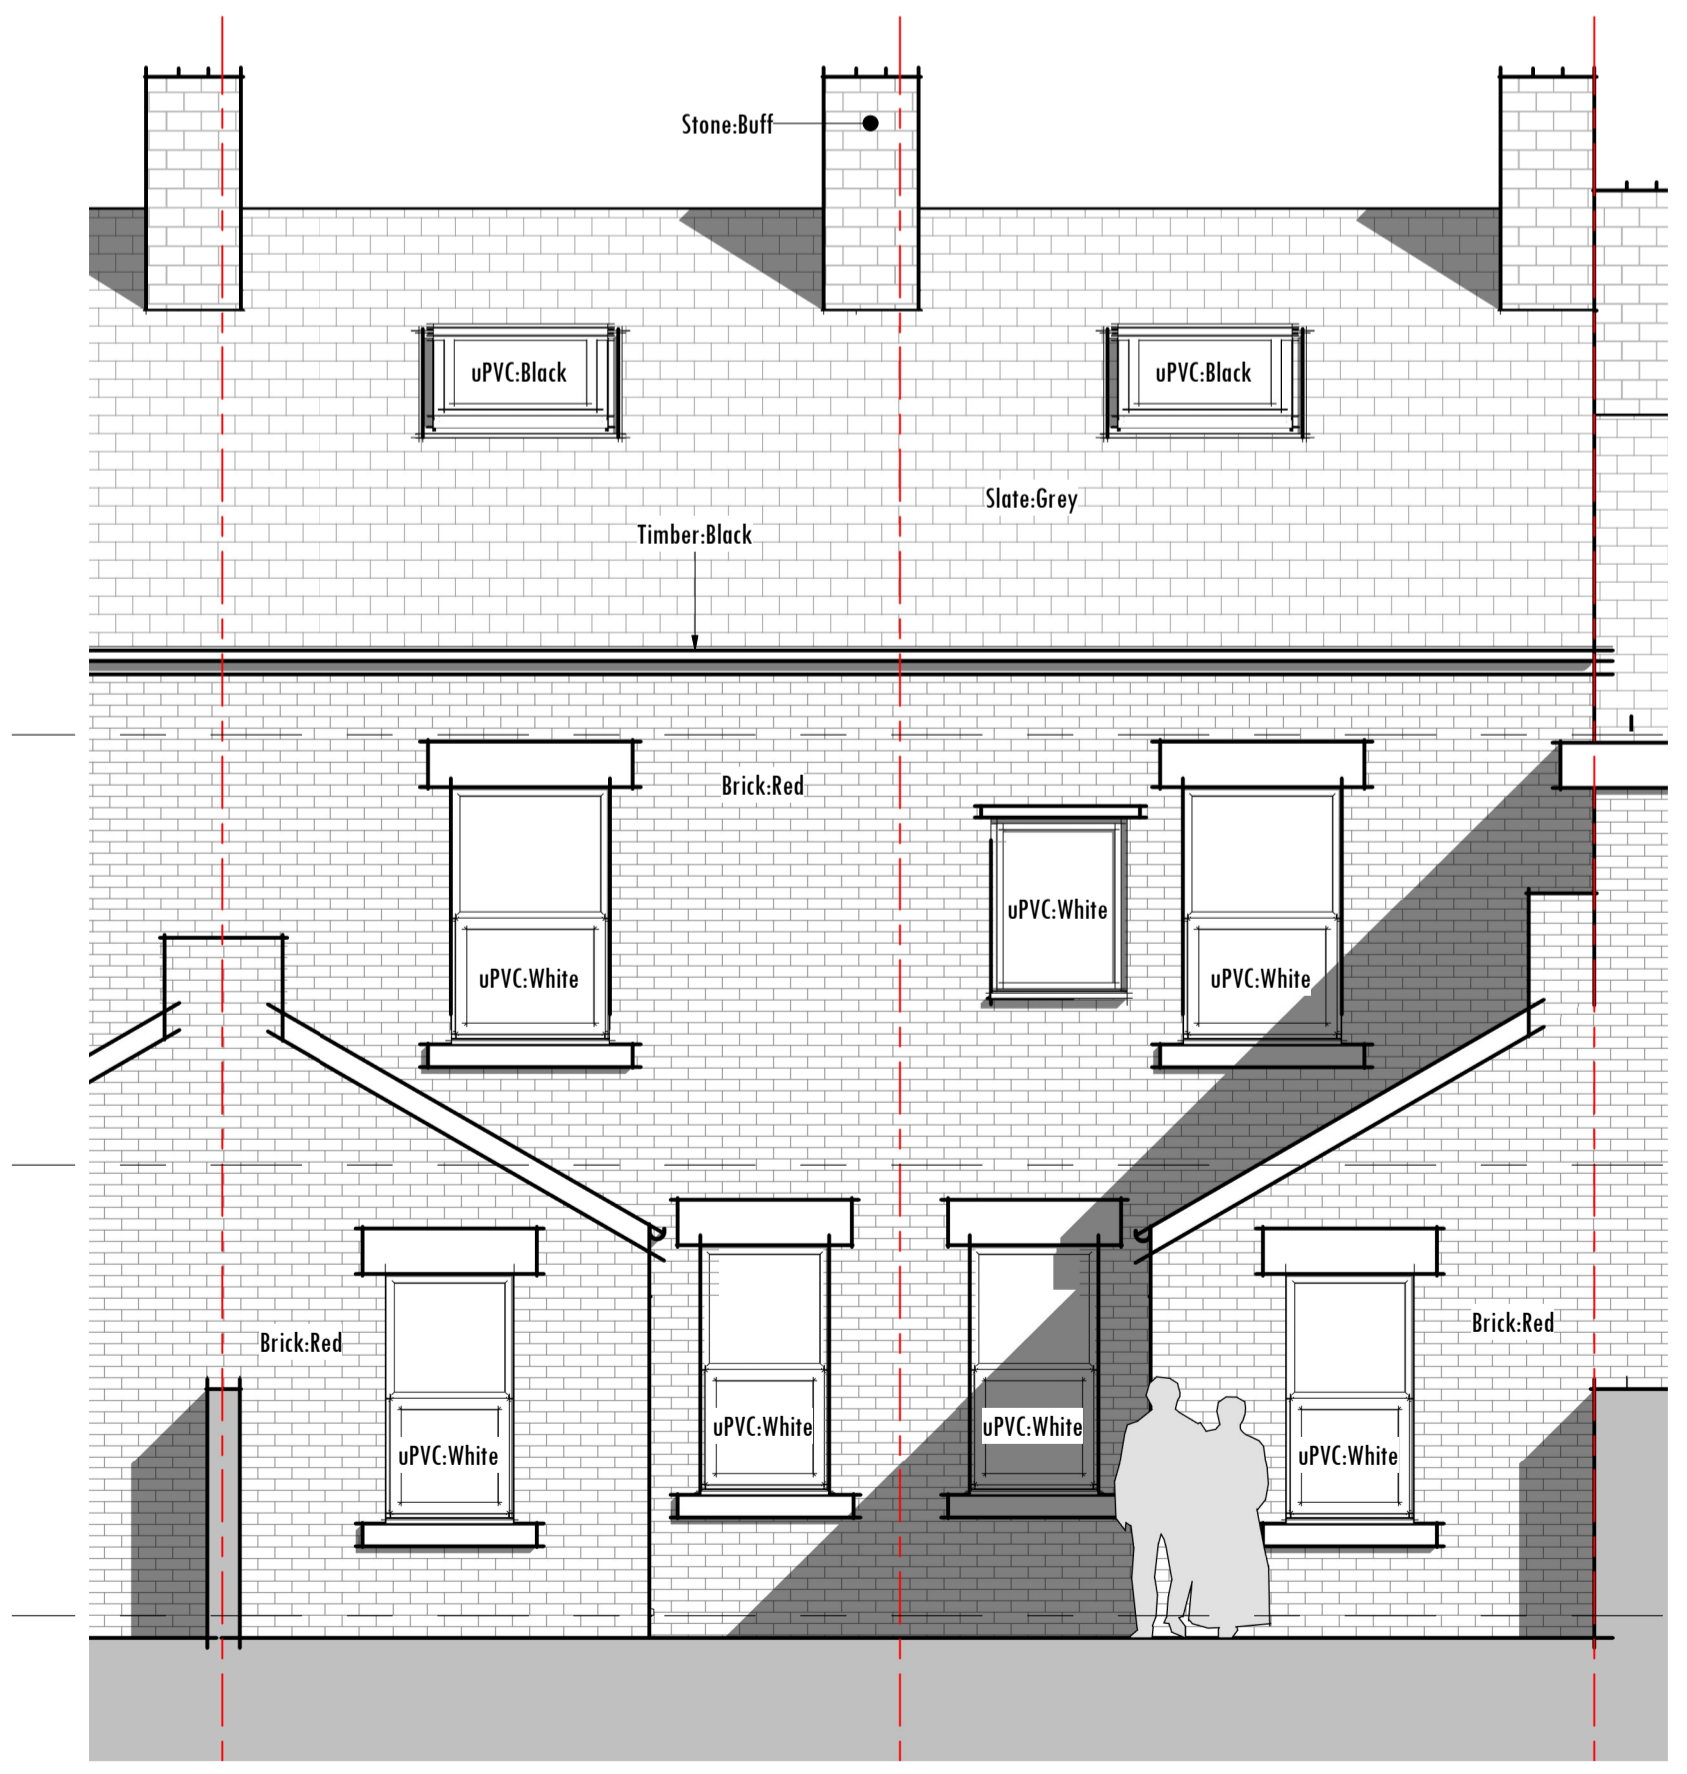

6 Rear Elevation  
1:50

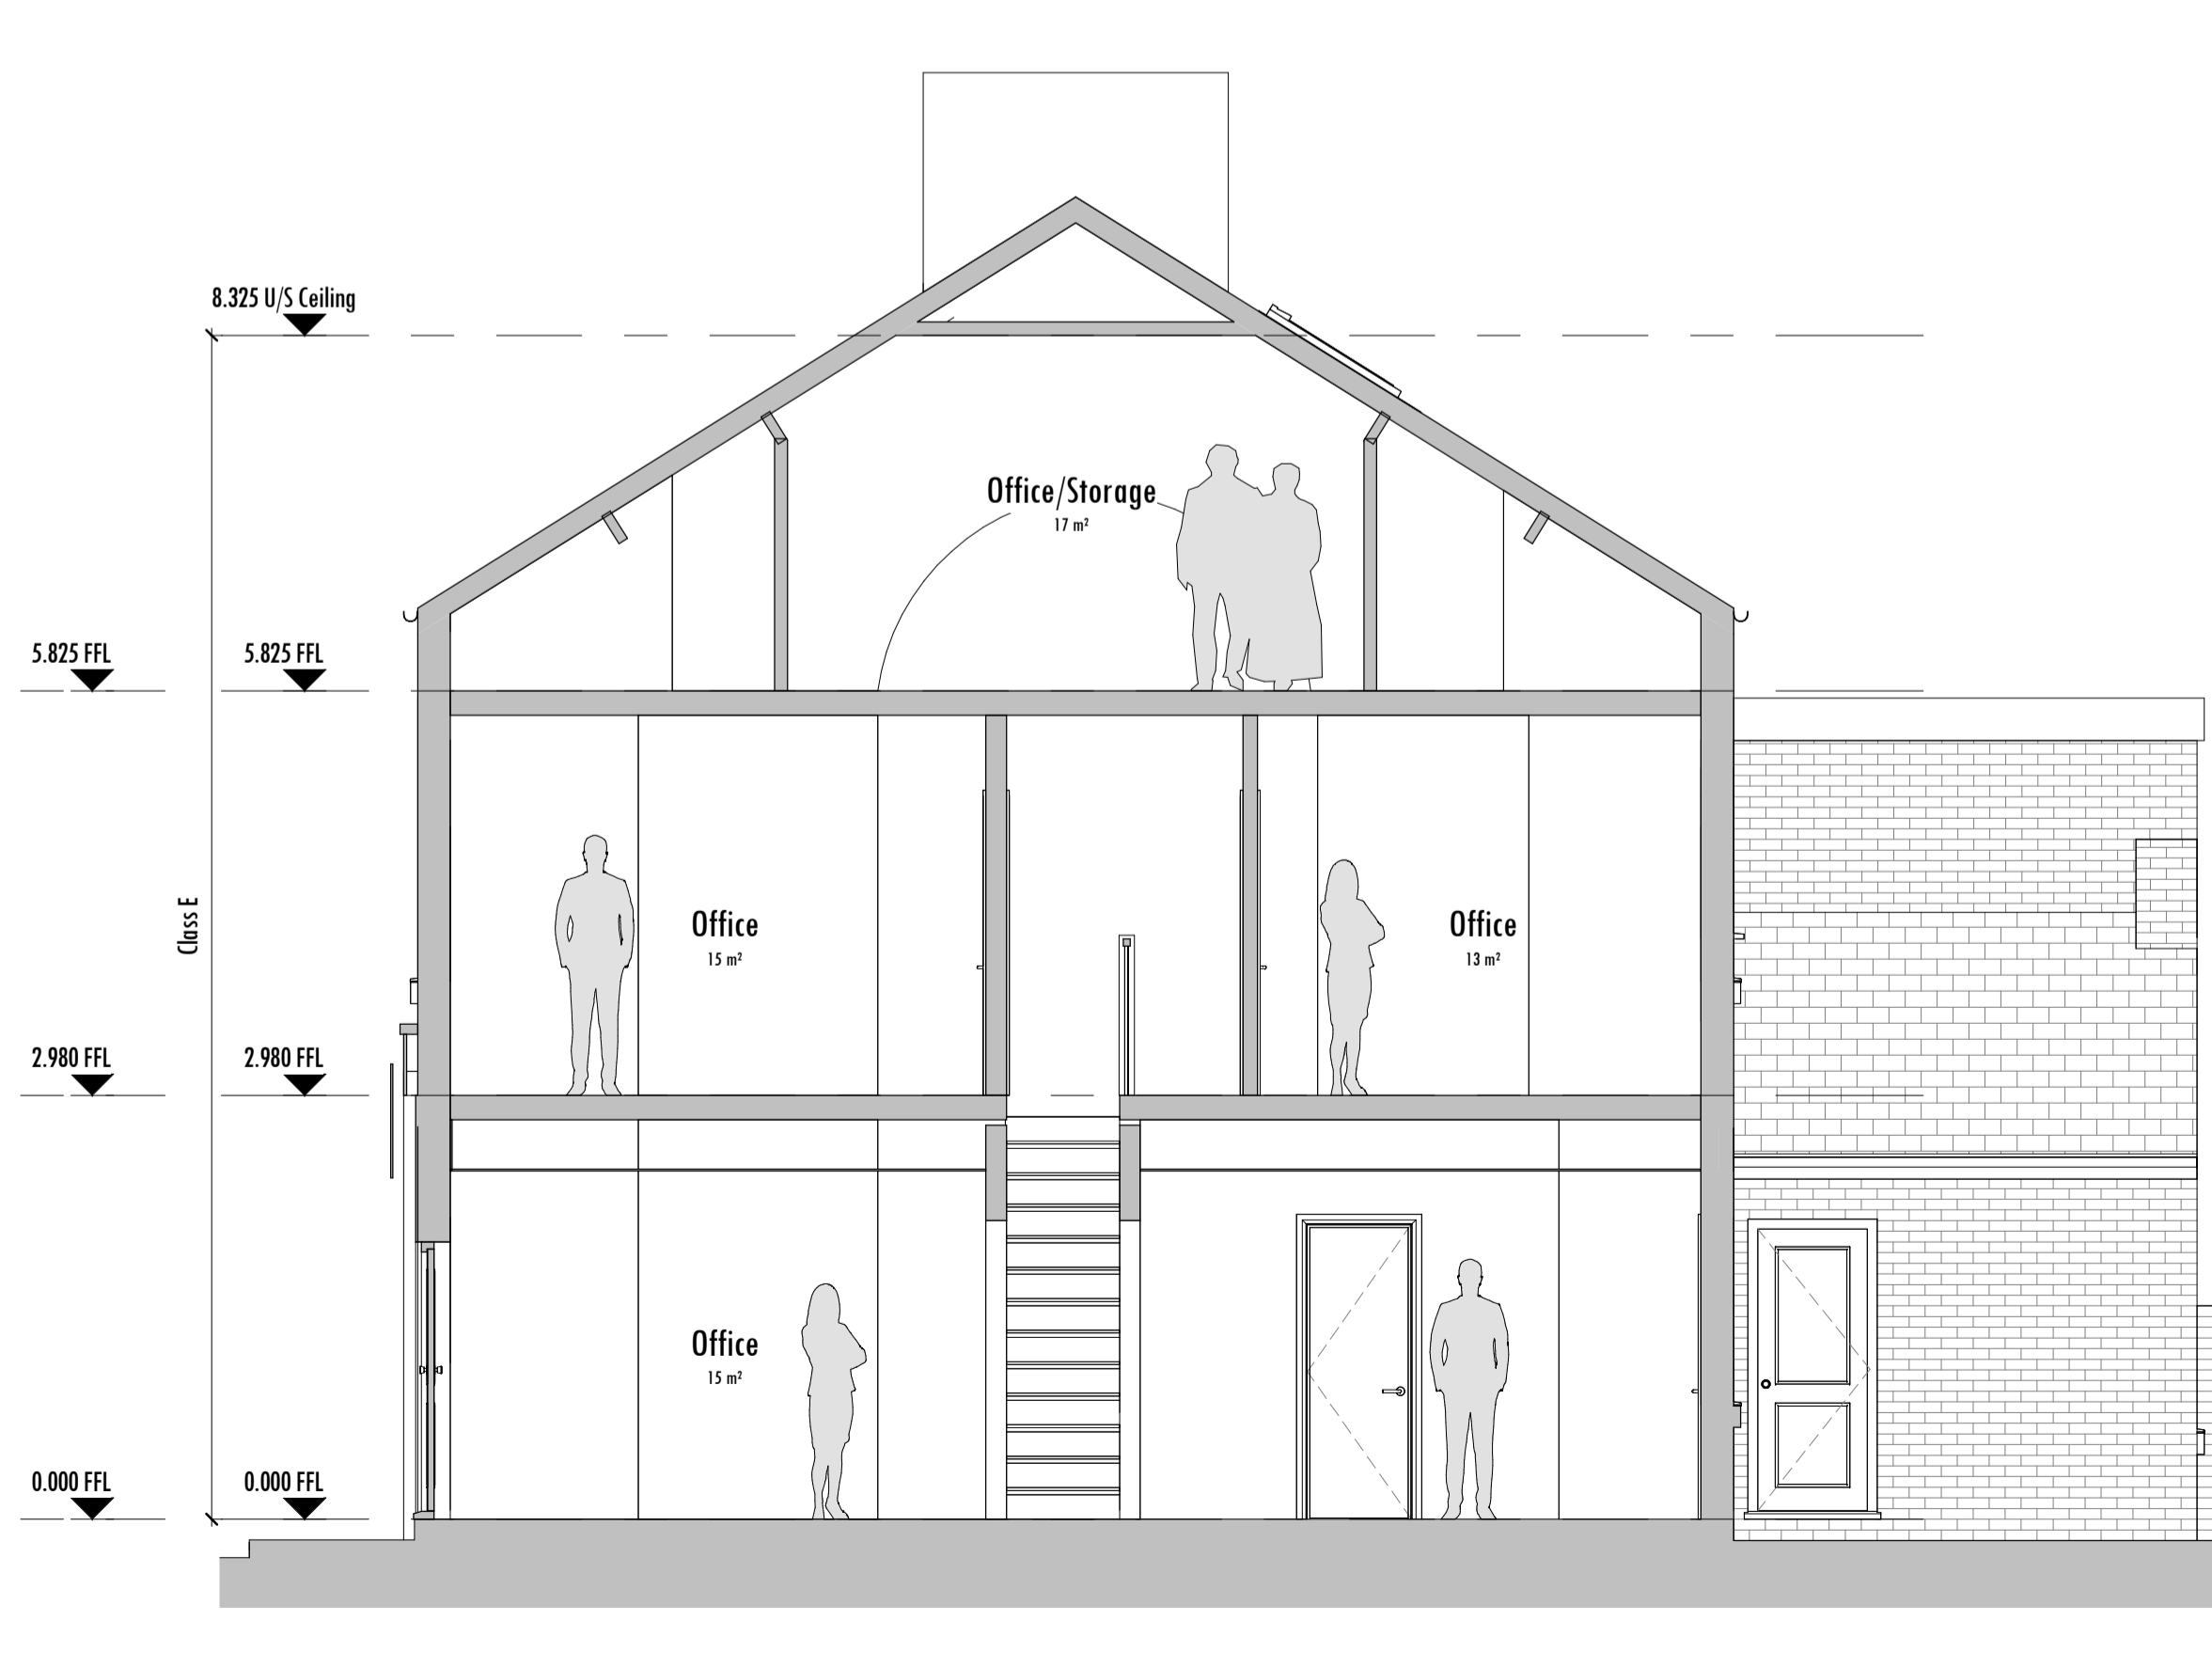

4 Section  
1:50

